


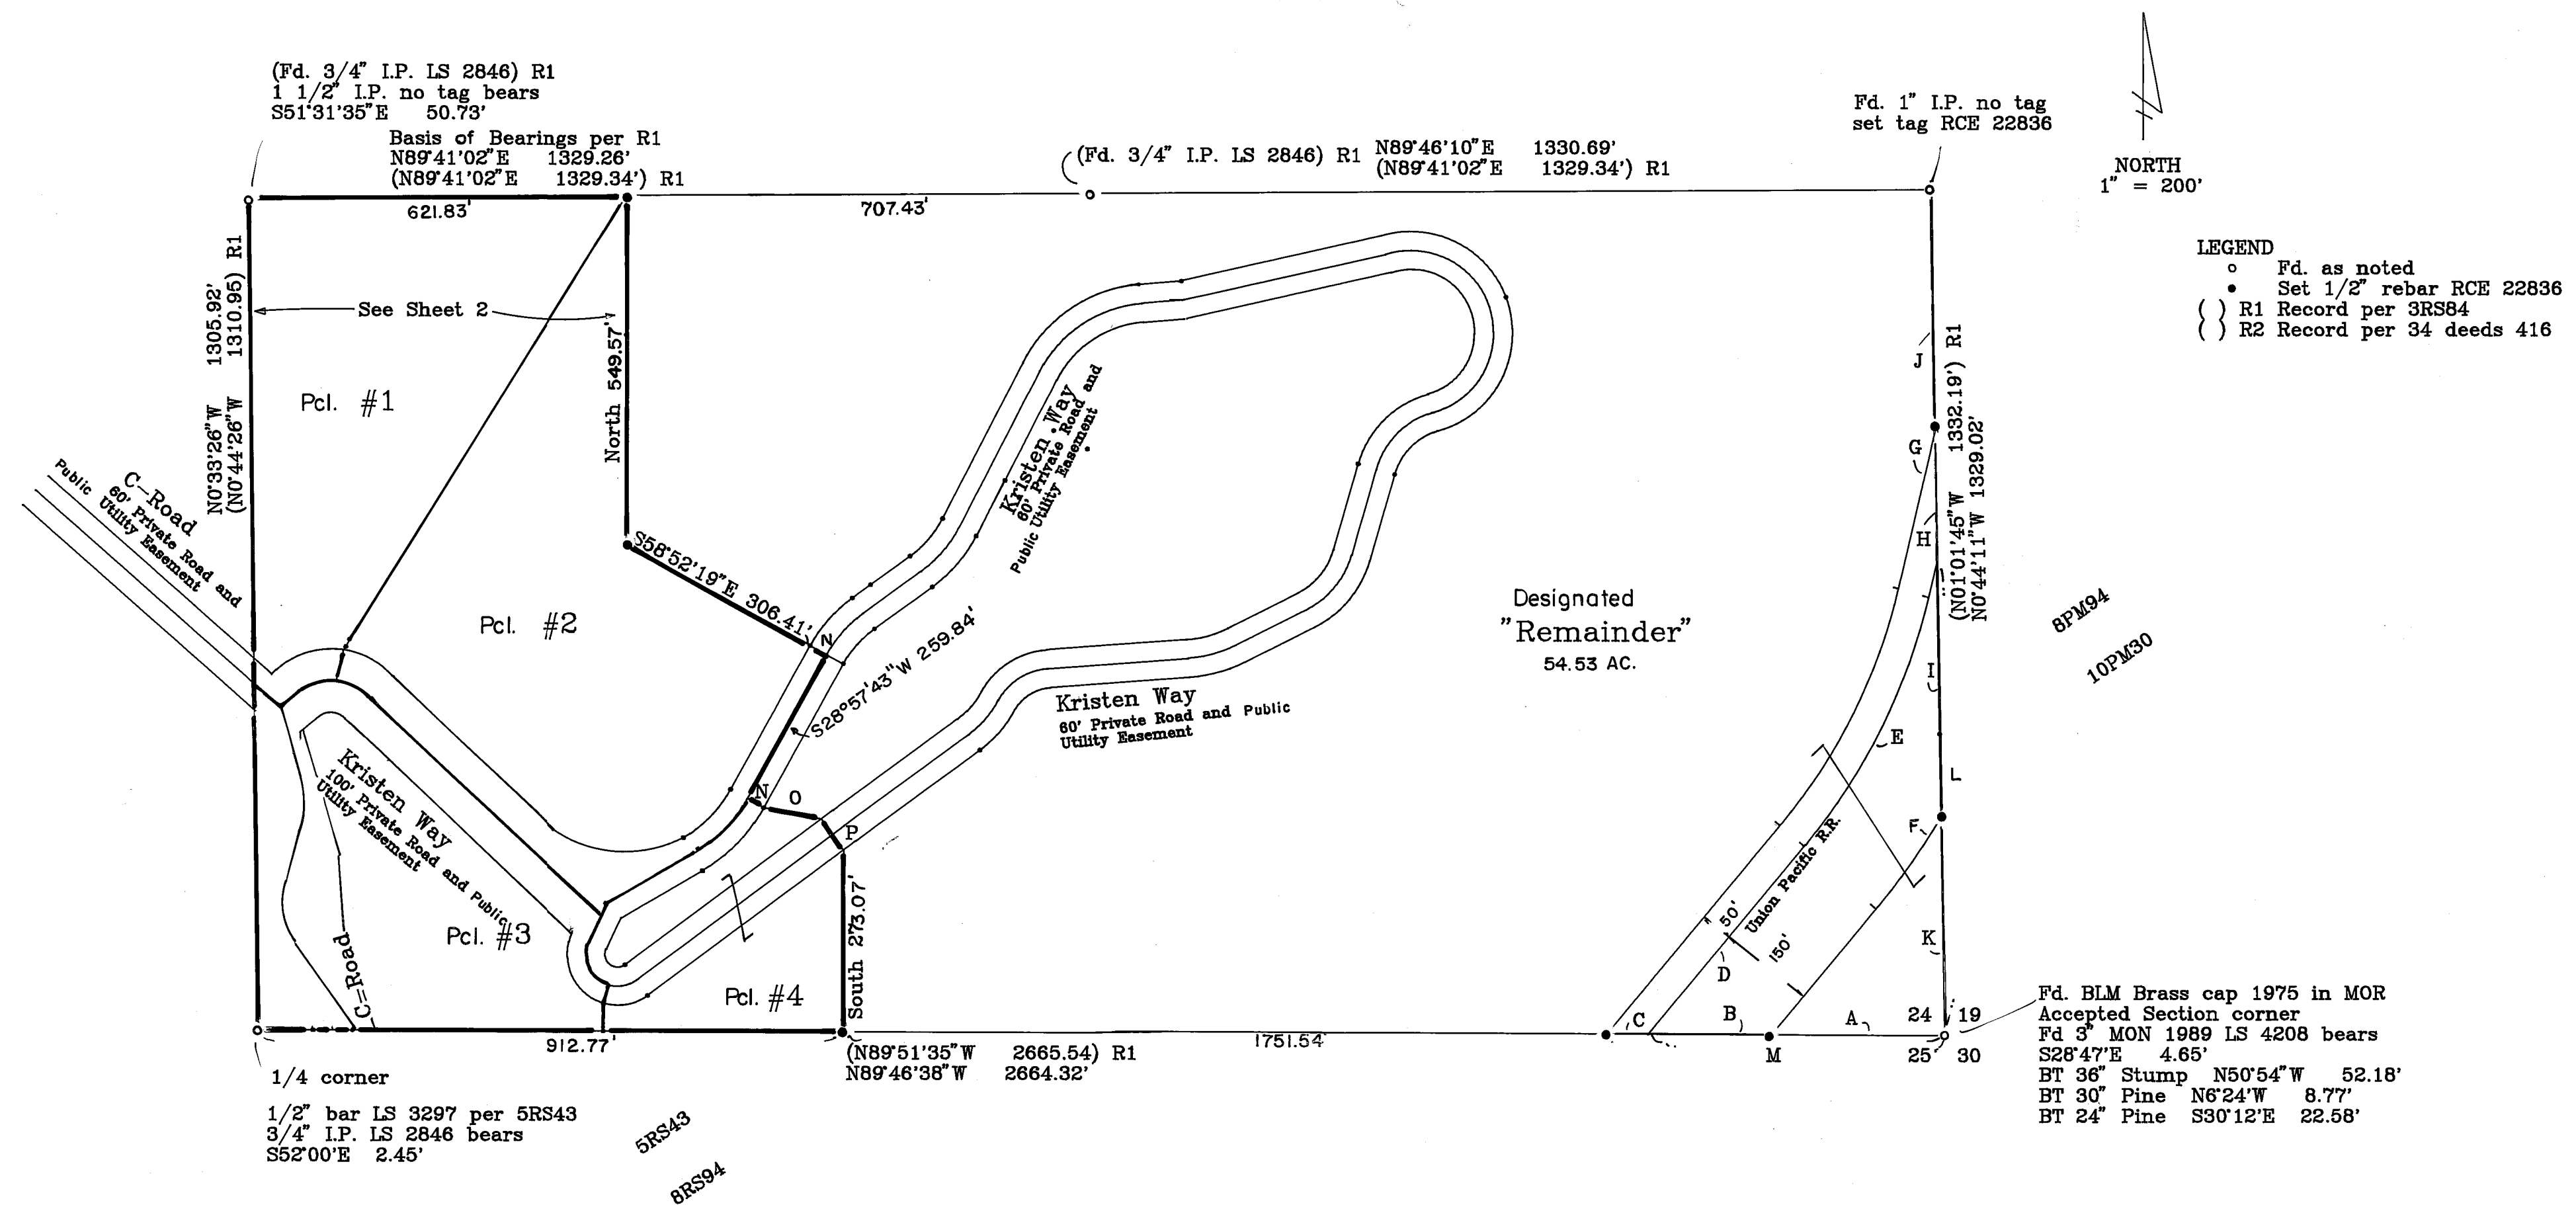

Course	Bearing or Delta	Arc length or Dist			Radius		
		LT	CL	RT	LT	CL	RT
A	N89°46'38"W		273.82				
B	N89°46'38"W		194.48				
C	N89°46'38"W		64.83				
D	N39°45'16"E	428.81		263.76			
E	28°33'00"	419.54	442.70		905.37	955.37	1105.37
F	9°03'30"			174.76			1105.37
G	N13°12'16"E	267.58	66.15				
H	S0°44'11"E		207.54				
I	S0°44'11"E		410.48				
J	S0°44'11"E		364.52				
K	S0°44'11"E		346.47				
L	S0°44'11"E		756.95				
M	N89°46'38"W		468.30				
N	S61°02'17"E		30.00				
O	S71°03'47"E		83.59				
P	S36°24'57"E		60.00				
(L	North		637.6) R2				
(G	S14°12'W		116.8) R2				
(E			260.6		955.37) R2		
(D	S40°45'W		1491.4) R2				
(M	East		453.2) R2				

Parcel Map -FOR-

Owner: Martin Karl Hartwig and Curtis Ray Hartwig
P.O. Box 183
Clio, CA. 96106

A division of four parcels and designated remainder
within a portion of T22N, R12E Section 24, just
north of Clio.

Engineer: Cliff Brown Engineering and Survey
2335 Ponderosa
Quincy, CA. 95971 283-3959

May 1995 DWB.NHART Sheet 3 of 4