


North 1"=40'

Legend

- Fd as noted
- ⊙ Fd 1" I.P. RCE III73 per R3
- Set 1/2" Rebar RCE 22836
- () R1 Record per 1 RS 36
- () R2 Record per 9 RS 120
- () R3 Record per 4 PM 43, rotated 0°01'41" ccw to match basis of bearings.
- M measured

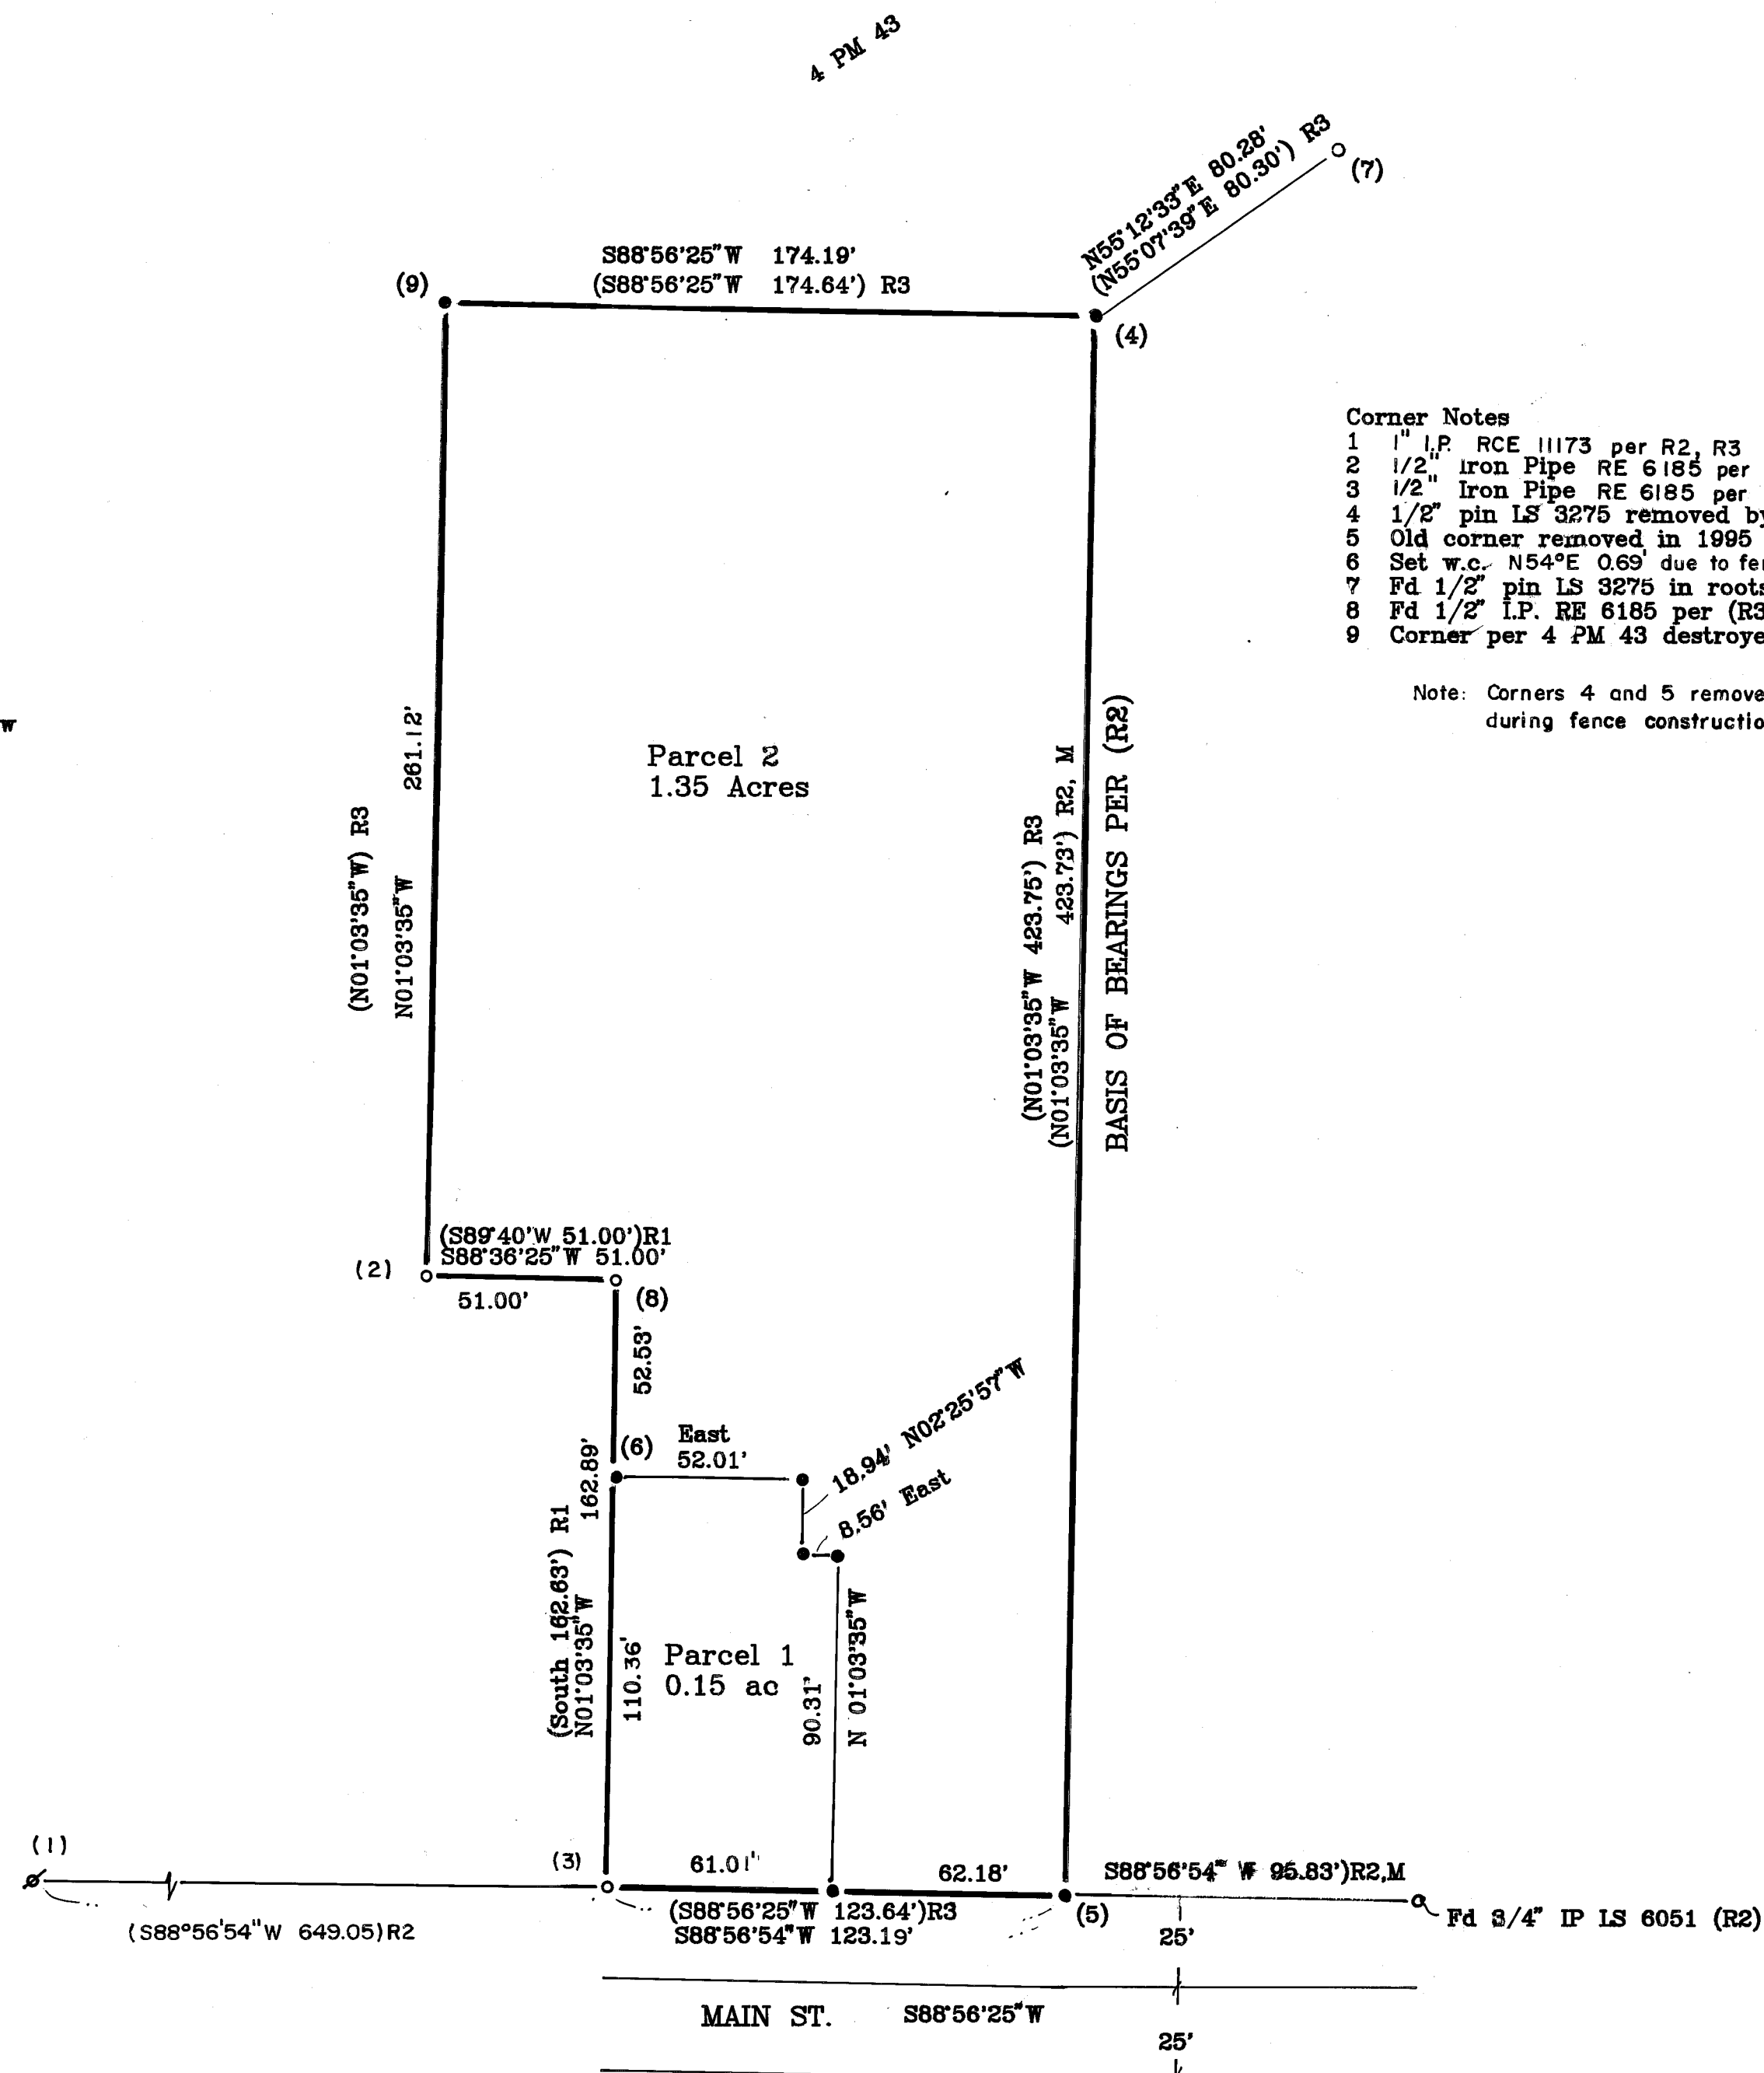

Parcel Map

-For-

Owner: Clifford R. & Judith G. Brown
2305 Ponderosa St.
Quincy, CA. 95971 283-0585

A division of two parcels within a portion
of Section 14, T24N R9E, MDM.

Engineer: Clifford R. Brown Engineering & Survey
2335 Ponderosa St.
Quincy, CA. 95971
(916) 283-3959

Dec 1995 DWB.apart Sheet 2 of 2