


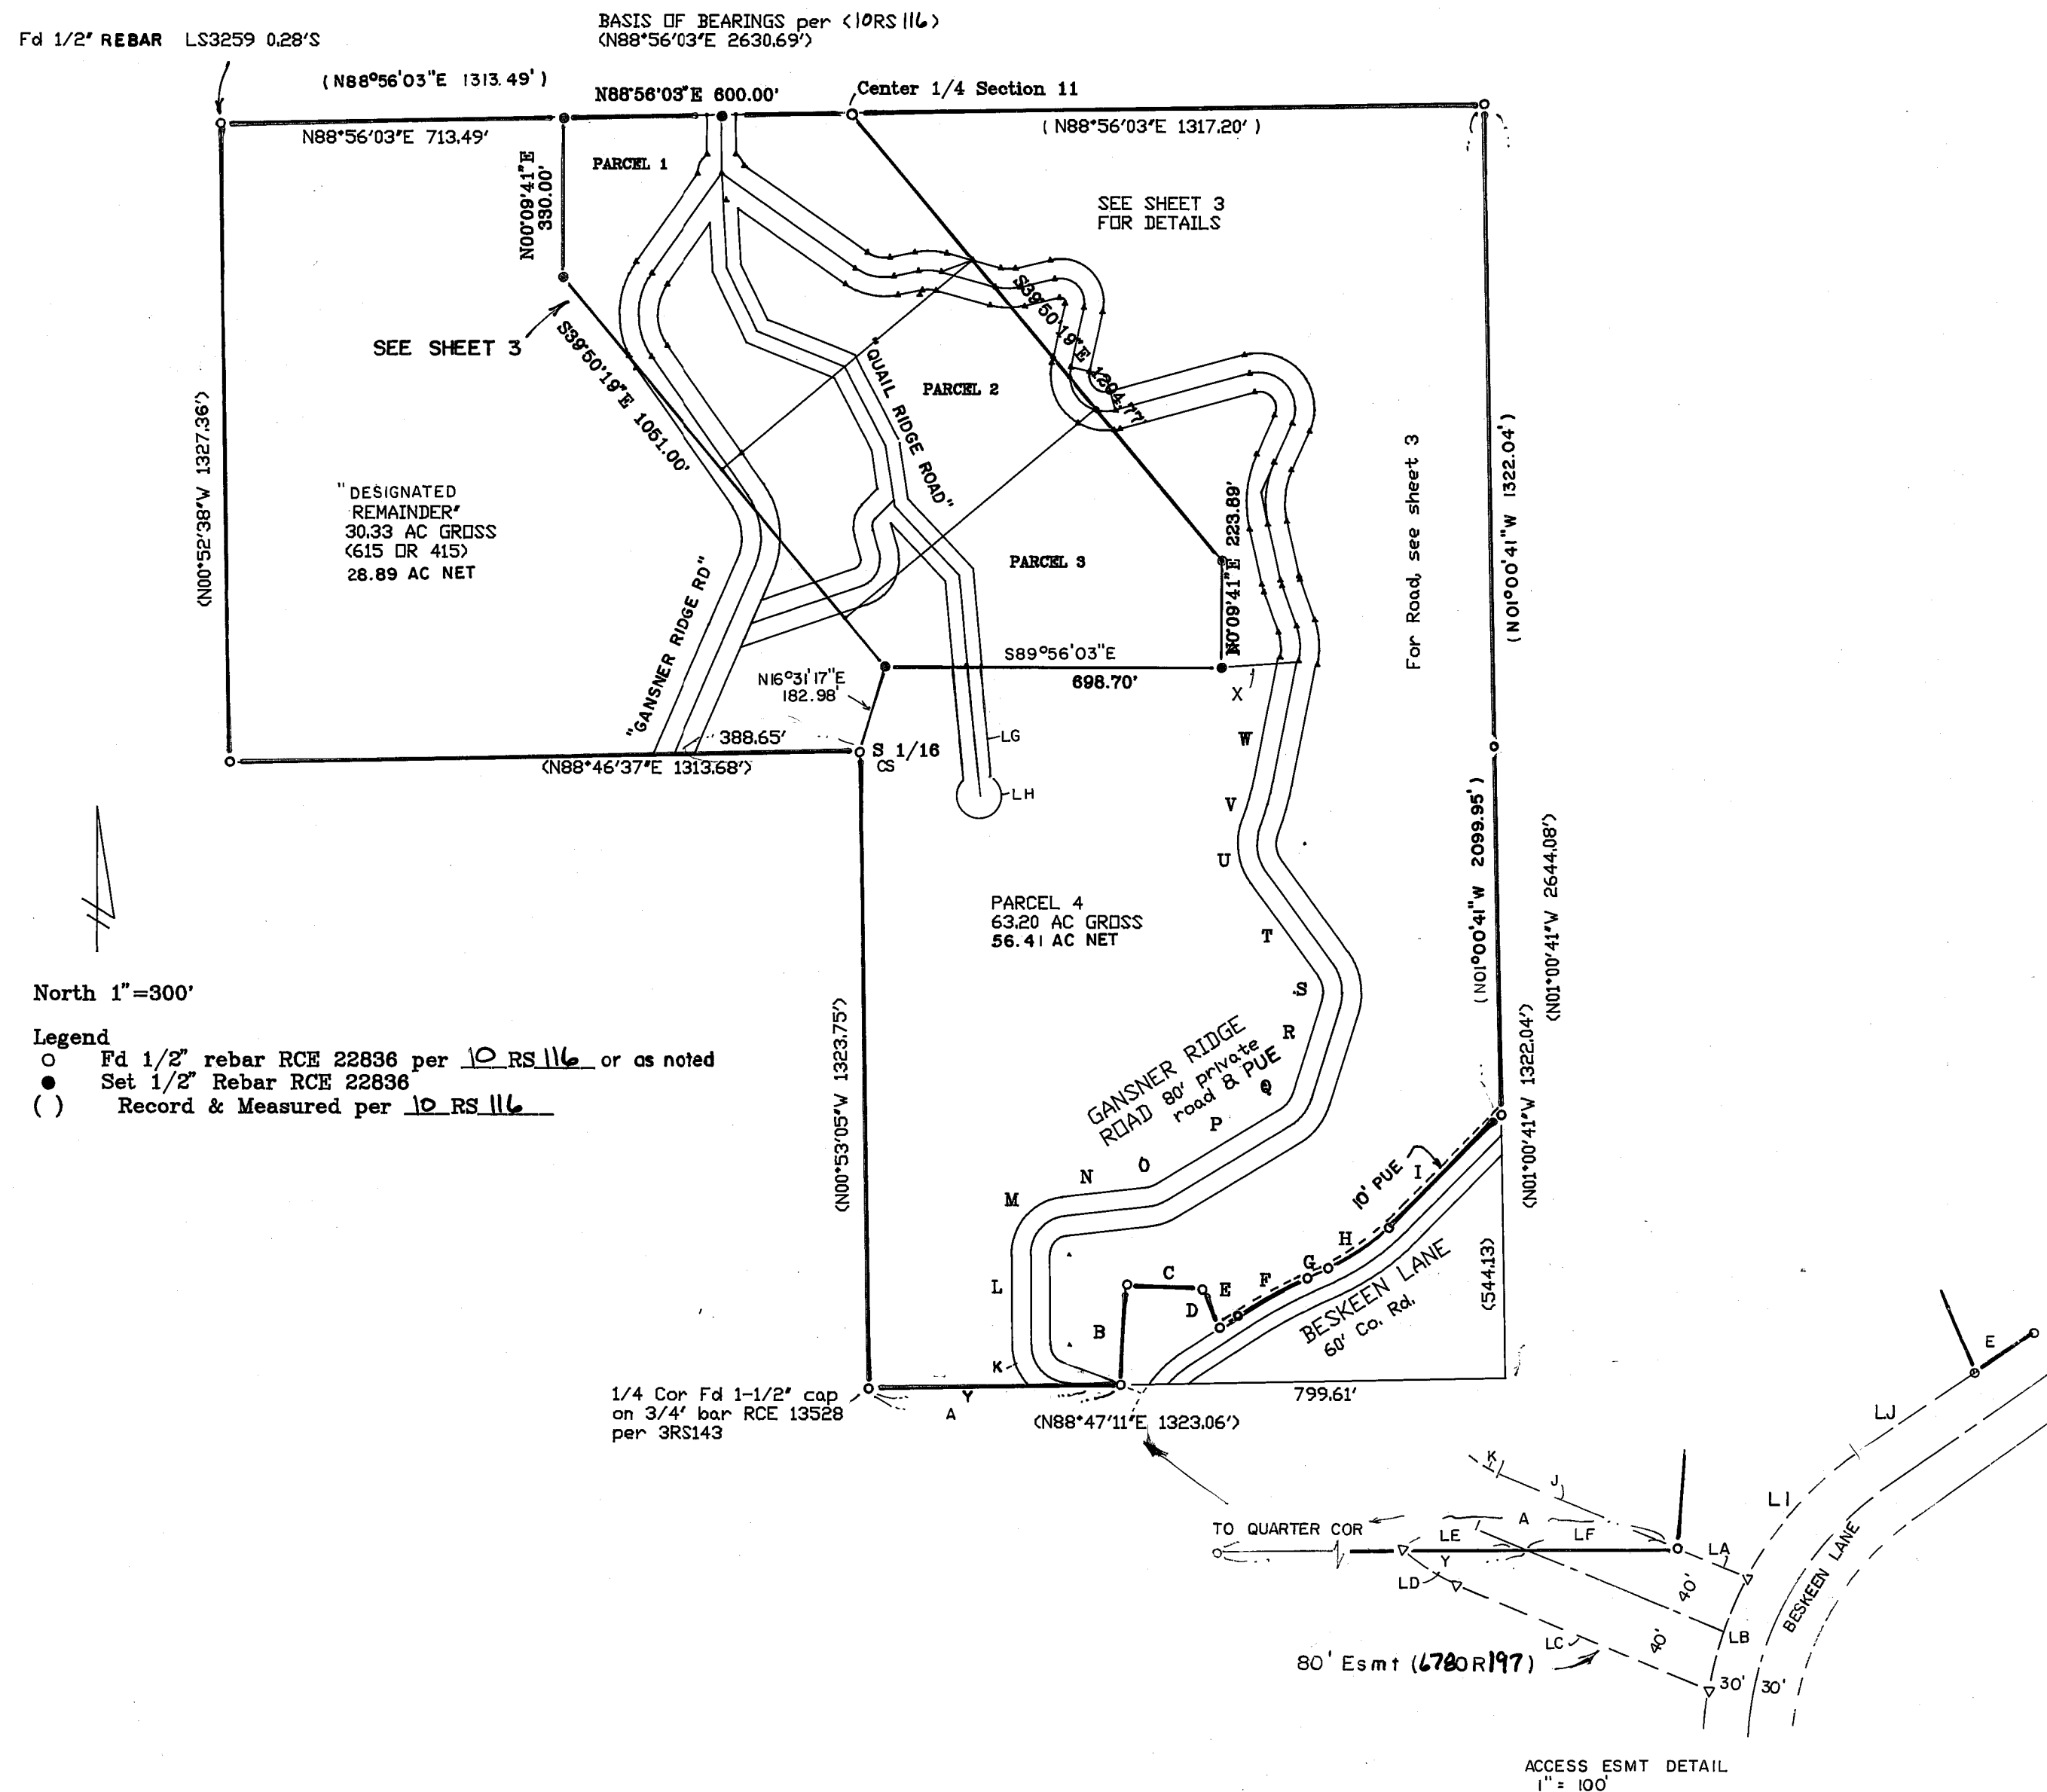

ROAD EASEMENT DATA COURSE DELTA OR BEARING

COURSE DELTA OR BEARING		LT	RADIUS CL	RT	DISTANCE OR ARC		
					LT	CL	RT
A	(N88°47'11"E					523.45'	
B	(N02°46'13"E					208.92'	
C	(S87°22'08"E					160.19'	
D	(S23°20'08"E					91.14'	
E	(N56°42'40"E				51.54'		
F	(08°42'16"	1030'	1000'		156.63'	152.07'	
G	(N65°25'26"E				49.31'	49.31'	
H	(20°39'31"	470'	500'		169.46'	180.28'	
I	(N44°45'55"E				313.32'	284.13'	
J	N68°10'39" W					33.71'	127.77'
K	67°45'44"	120'	80'	40'	141.92'	94.61'	47.31'
L	N00°25'01" W				187.29'	187.29'	187.29'
M	83°54'10"	120'	80'	40'	175.73'	117.15'	58.58'
N	N83°29'02"E				175.35'	175.35'	175.35'
O	24°35'19"	60'	100'	140'	25.75'	42.92'	60.08'
P	N58°53'43"E				298.48'	298.48'	298.48'
Q	41°17'44"	60'	100'	140'	43.24'	72.07'	100.90'
R	N17°35'59"E				199.68'	199.68'	199.68'
S	53°04'15" W	60'	100'	140'	56.20'	93.67'	131.14'
T	N36°04'15" W				237.46'	237.46'	237.46'
U	57°15'37"	140'	100'	60'	139.91'	99.94'	59.96'
V	9°57'37"	505.68'	545.68'	585.68'	87.91'	94.86'	101.81'
W	N11°13'42"E				254.47'	254.47'	254.47'
X	N84°54'09"E					162.90'	(tie to BC)
Y	N88°47'11"E					421.23'	
LA	N68°10'39" W						51.46'
LB	20°03'58"	230'			80.55'		
LC	N68°10'39" W				183.95'		
LD	20°37'40"	120'			43.20'		
LE	N88°47'11"E				82.57'		
LF	N88°47'11"E				102.22'		
LG	S13°17'40"E				219.23'	266.36'	233.49'
LH	286°15'36"		50'			249.80'	
LI	28°13'51"	230'			113.33'		
LJ	N56°42'40"E				98.72'		

Parcel Map

-For-

Owner: EDWARD C. BROWNLEE and LINDA C. BROWNLEE
PO Box 619
Quincy, CA. 95971 283-3175

A division of four parcels and Remainder within
Section 11, T24N R9E, MDM.

Engineer: Clifford R. Brown Engineering & Survey
2335 Ponderosa St.
Quincy, CA. 95971
(916) 283-3959

Feb 1996 crb.brownlee Sheet 2 of 4