


Legend
 ○ Fd 1/2" rebar RCE 22836 per (R1) or as noted
 ∅ Fd 1/2" Rebar LS 2843 (7PM49)
 ● Set 1/2" Rebar RCE 22836
 () R1 Record per 8PM55
 M measured

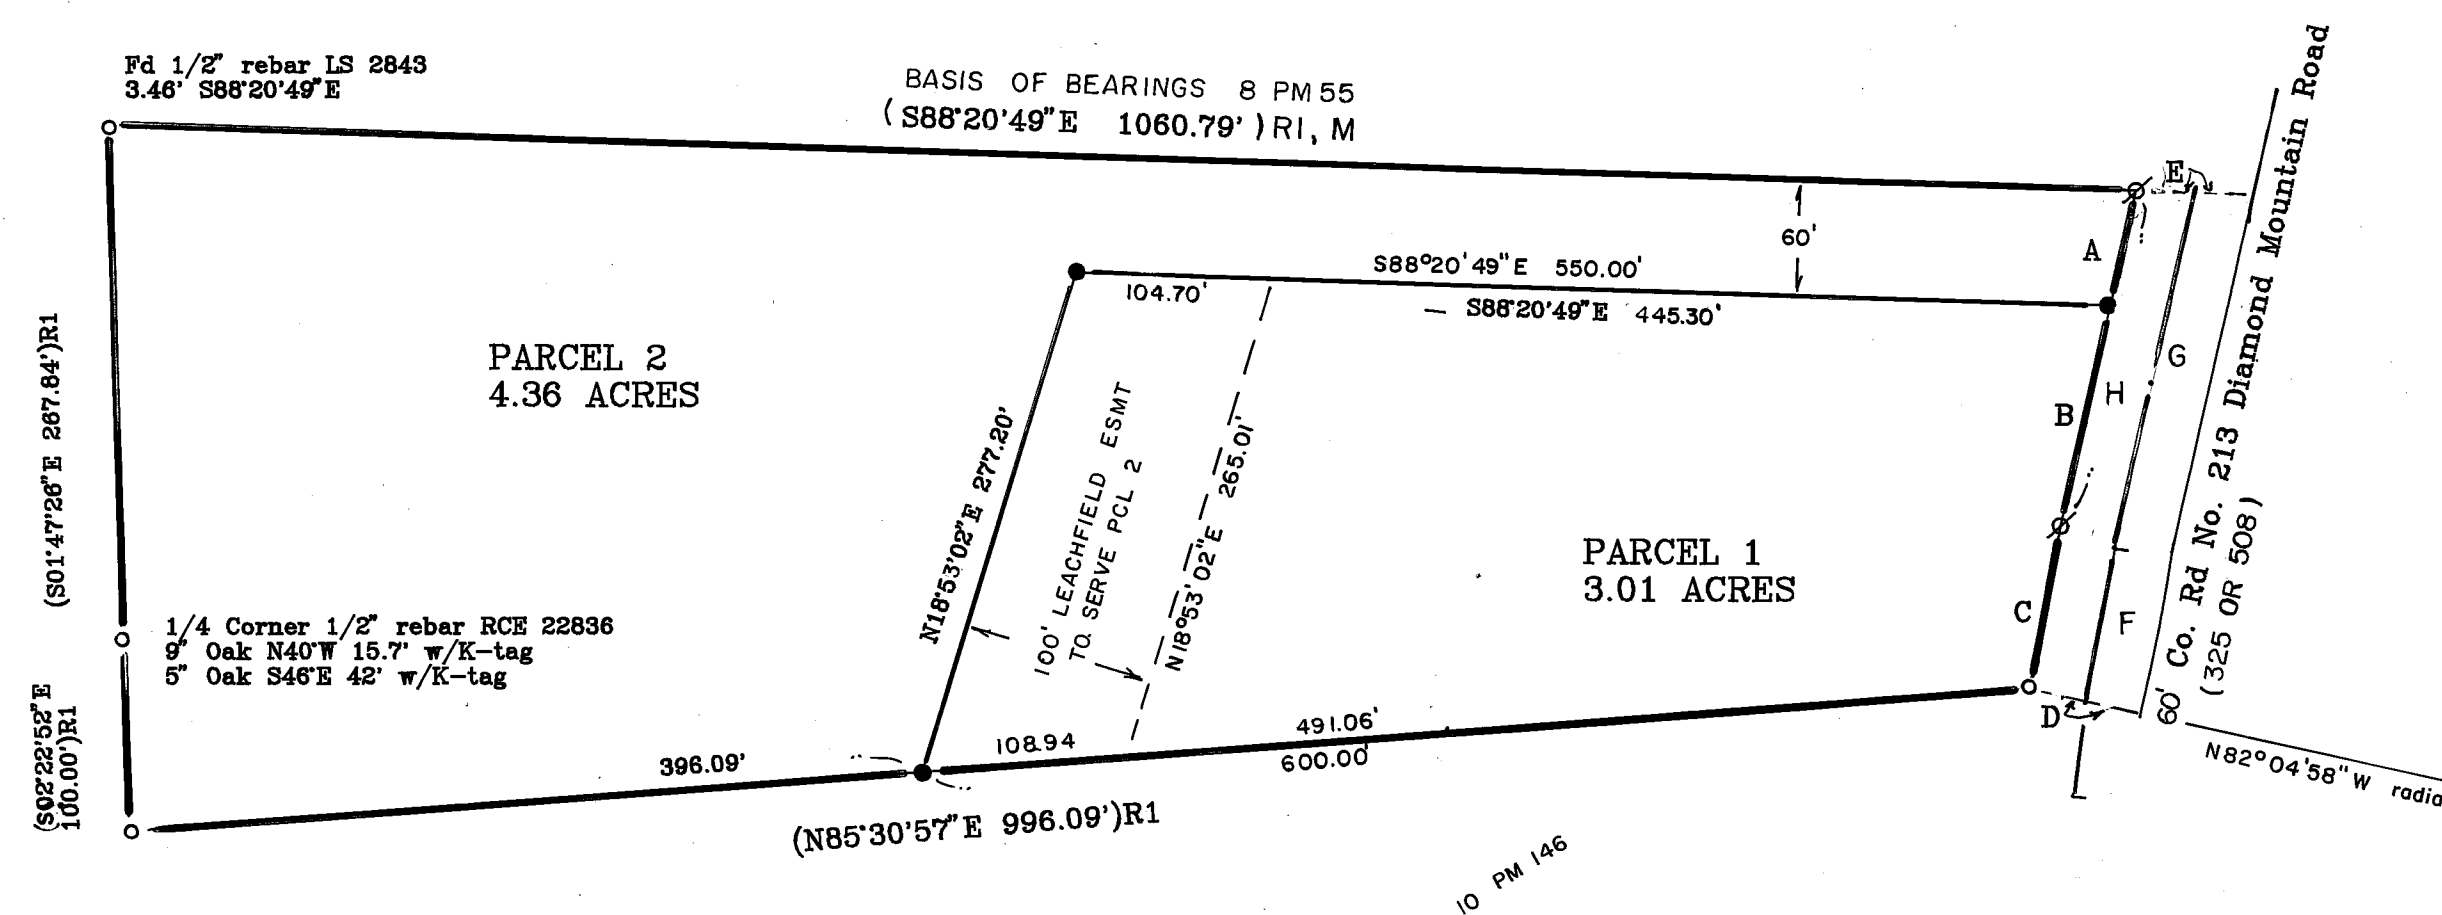

COURSE	BEARING or ANGLE	DISTANCE or ARC	RADIUS	
A	S12°43'09" W	61.14'		
B	S12°43'09" W	117.49'		
C	4°48'07"	86.32'	1030'	
D	N82°04'58" W	30.00'		
E	S86°30'00" E	30.39'		
F	7°35'00"	132.35'	1000'	Overall Curve
G	N12°43'09" W	183.58'		
H	S12°43' 09" W	178.62'		

-For-

Engineer: Clifford R. Brown Engineering & Survey
2335 Ponderosa St.
Quincy, CA. 95971
(916) 283-3959

Mar 1996 crb.cassity Sheet 2 of 3