


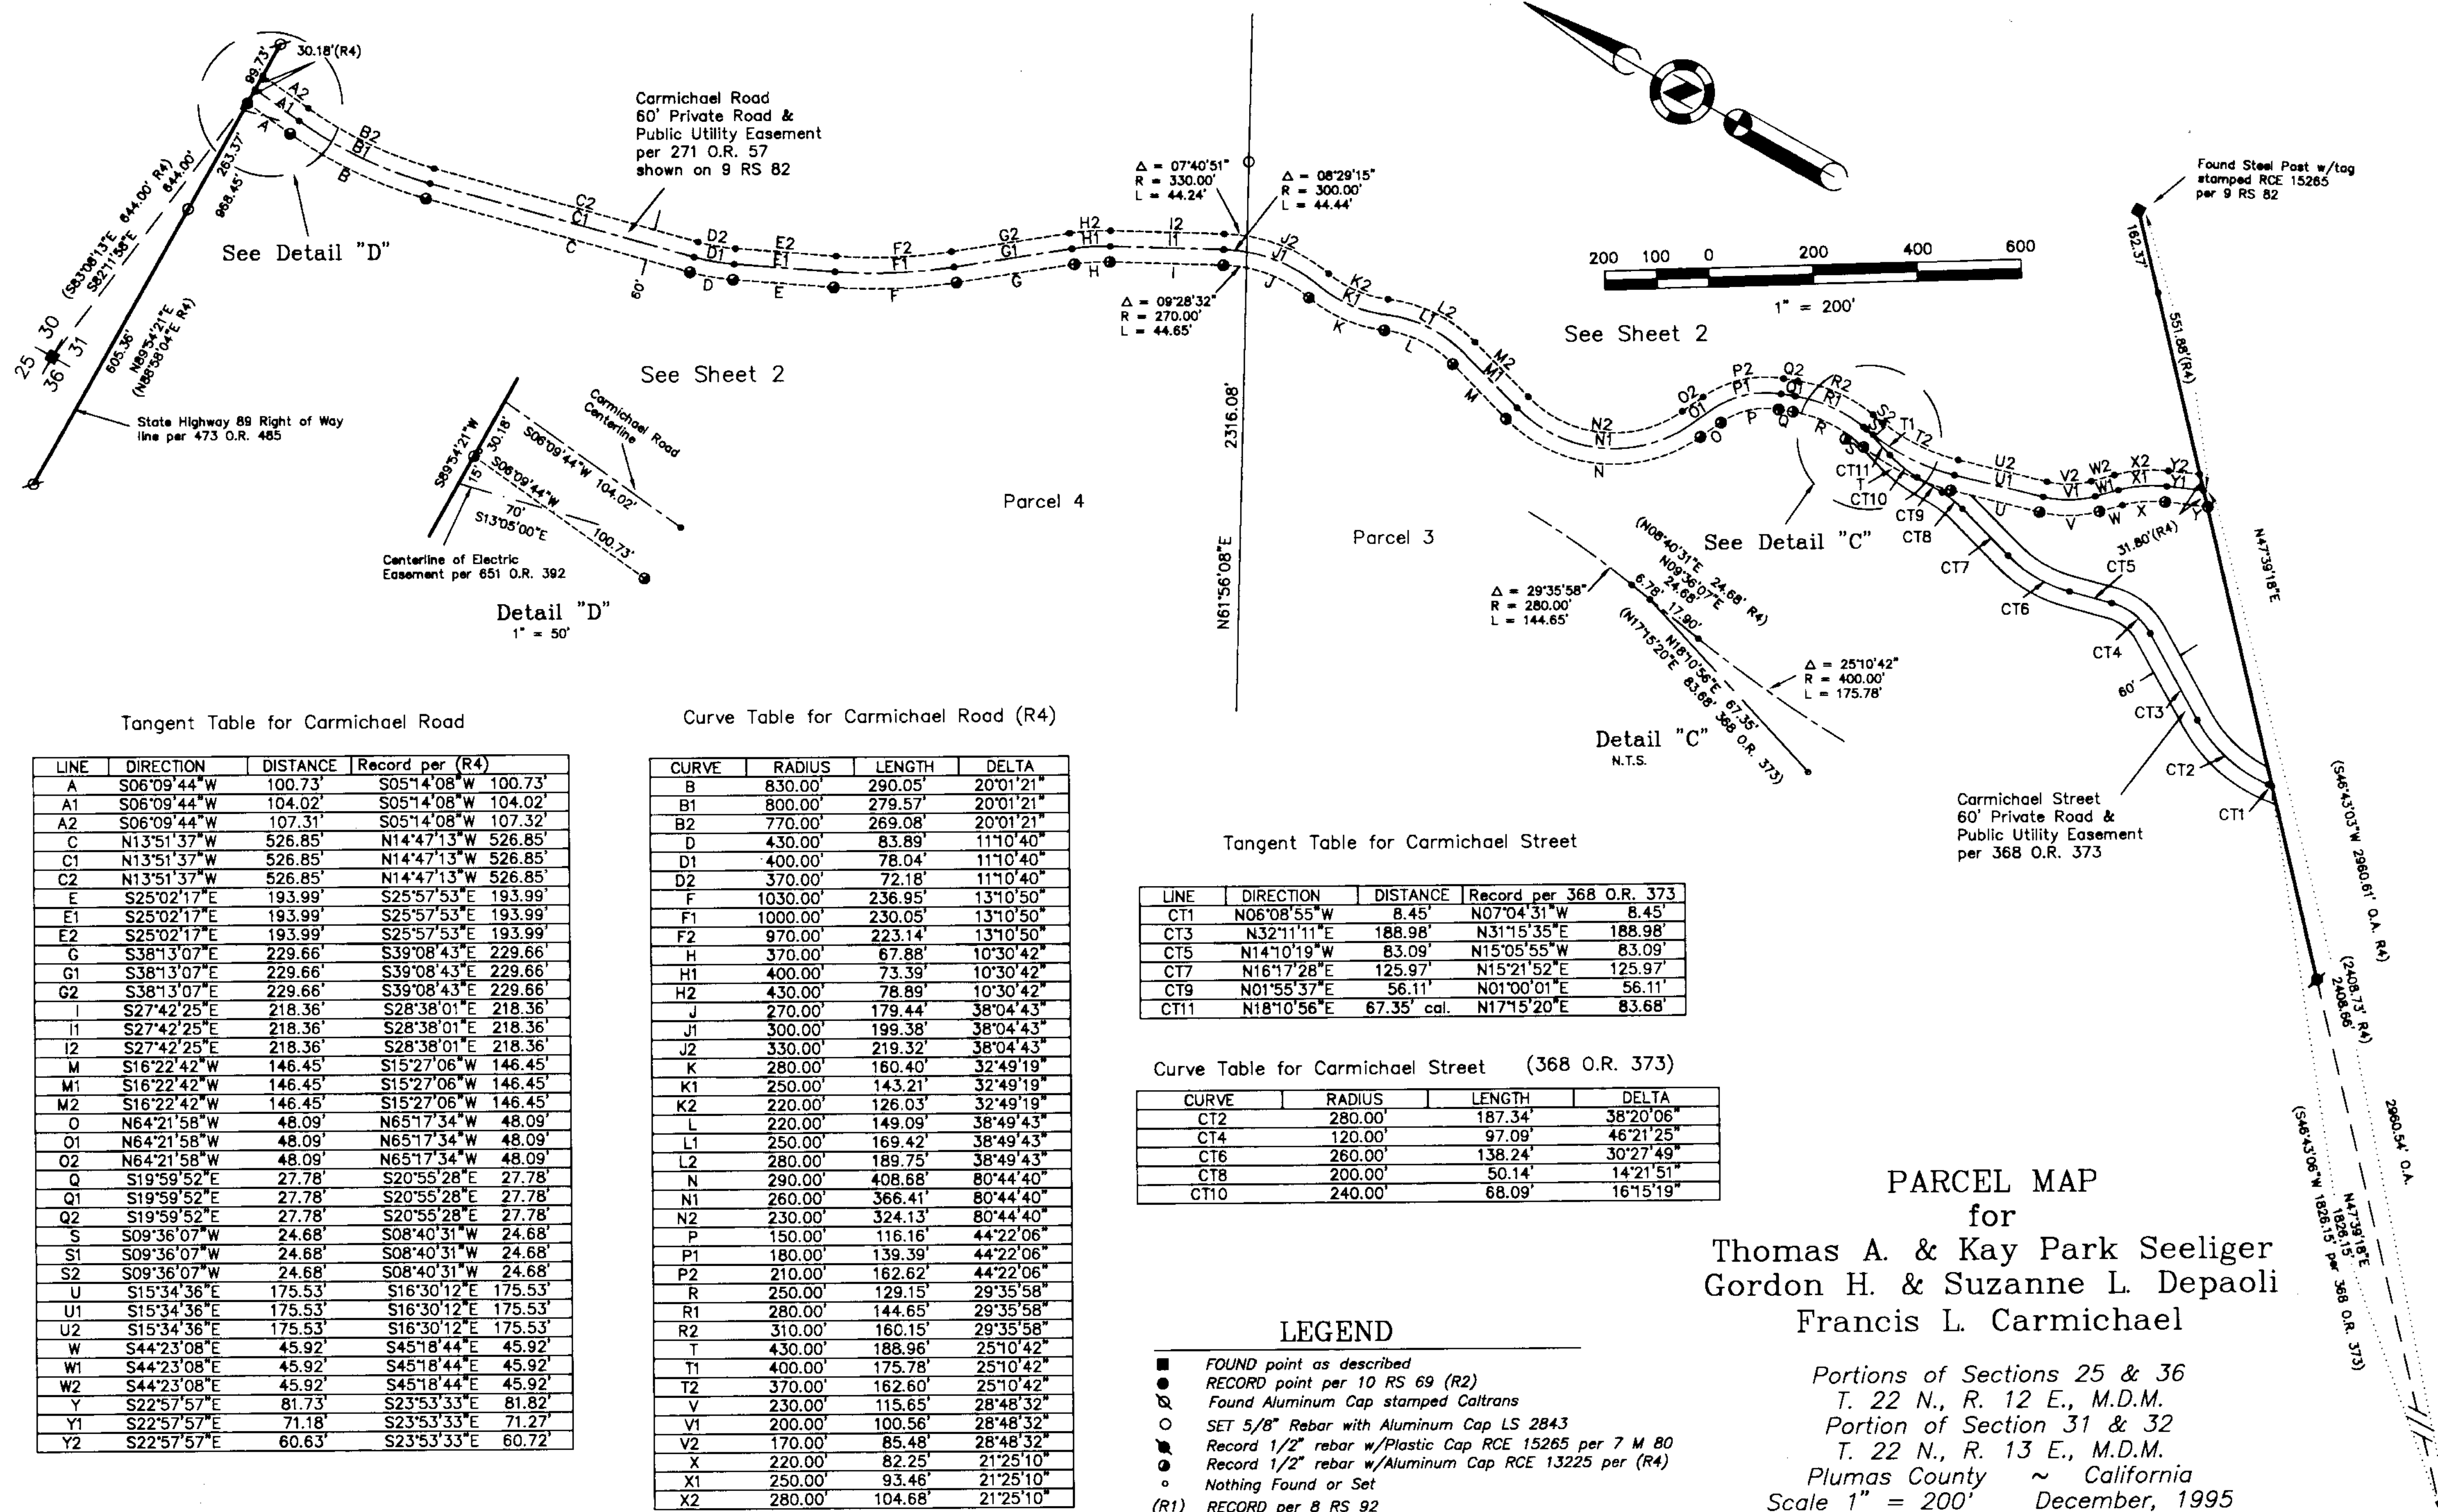

LINE	DIRECTION	DISTANCE	Record per (R4)
A	S06°09'44"W	100.73'	S05°14'08" W 100.73'
A1	S06°09'44"W	104.02'	S05°14'08" W 104.02'
A2	S06°09'44"W	107.31'	S05°14'08" W 107.32'
C	N13°51'37"W	526.85'	N14°47'13" W 526.85'
C1	N13°51'37"W	526.85'	N14°47'13" W 526.85'
C2	N13°51'37"W	526.85'	N14°47'13" W 526.85'
E	S25°02'17"E	193.99'	S25°57'53"E 193.99'
E1	S25°02'17"E	193.99'	S25°57'53"E 193.99'
E2	S25°02'17"E	193.99'	S25°57'53"E 193.99'
G	S38°13'07"E	229.66'	S39°08'43"E 229.66'
G1	S38°13'07"E	229.66'	S39°08'43"E 229.66'
G2	S38°13'07"E	229.66'	S39°08'43"E 229.66'
I	S27°42'25"E	218.36'	S28°38'01"E 218.36'
I1	S27°42'25"E	218.36'	S28°38'01"E 218.36'
I2	S27°42'25"E	218.36'	S28°38'01"E 218.36'
M	S16°22'42"W	146.45'	S15°27'06" W 146.45'
M1	S16°22'42"W	146.45'	S15°27'06" W 146.45'
M2	S16°22'42"W	146.45'	S15°27'06" W 146.45'
O	N64°21'58"W	48.09'	N65°17'34" W 48.09'
O1	N64°21'58"W	48.09'	N65°17'34" W 48.09'
O2	N64°21'58"W	48.09'	N65°17'34" W 48.09'
Q	S19°59'52"E	27.78'	S20°55'28"E 27.78'
Q1	S19°59'52"E	27.78'	S20°55'28"E 27.78'
Q2	S19°59'52"E	27.78'	S20°55'28"E 27.78'
S	S09°36'07"W	24.68'	S08°40'31" W 24.68'
S1	S09°36'07"W	24.68'	S08°40'31" W 24.68'
S2	S09°36'07"W	24.68'	S08°40'31" W 24.68'
U	S15°34'36"E	175.53'	S16°30'12"E 175.53'
U1	S15°34'36"E	175.53'	S16°30'12"E 175.53'
U2	S15°34'36"E	175.53'	S16°30'12"E 175.53'
W	S44°23'08"E	45.92'	S45°18'44"E 45.92'
W1	S44°23'08"E	45.92'	S45°18'44"E 45.92'
W2	S44°23'08"E	45.92'	S45°18'44"E 45.92'
Y	S22°57'57"E	81.73'	S23°53'33"E 81.82'
Y1	S22°57'57"E	71.18'	S23°53'33"E 71.27'
Y2	S22°57'57"E	60.63'	S23°53'33"E 60.72'

CURVE	RADIUS	LENGTH	DELTA
B	830.00'	290.05'	20°01'21"
B1	800.00'	279.57'	20°01'21"
B2	770.00'	269.08'	20°01'21"
D	430.00'	83.89'	11°10'40"
D1	400.00'	78.04'	11°10'40"
D2	370.00'	72.18'	11°10'40"
F	1030.00'	236.95'	13°10'50"
F1	1000.00'	230.05'	13°10'50"
F2	970.00'	223.14'	13°10'50"
H	370.00'	67.88'	10°30'42"
H1	400.00'	73.39'	10°30'42"
H2	430.00'	78.89'	10°30'42"
J	270.00'	179.44'	38°04'43"
J1	300.00'	199.38'	38°04'43"
J2	330.00'	219.32'	38°04'43"
K	280.00'	160.40'	32°49'19"
K1	250.00'	143.21'	32°49'19"
K2	220.00'	126.03'	32°49'19"
L	220.00'	149.09'	38°49'43"
L1	250.00'	169.42'	38°49'43"
L2	280.00'	189.75'	38°49'43"
N	290.00'	408.68'	80°44'40"
N1	260.00'	366.41'	80°44'40"
N2	230.00'	324.13'	80°44'40"
P	150.00'	116.16'	44°22'06"
P1	180.00'	139.39'	44°22'06"
P2	210.00'	162.62'	44°22'06"
R	250.00'	129.15'	29°35'58"
R1	280.00'	144.65'	29°35'58"
R2	310.00'	160.15'	29°35'58"
T	430.00'	188.96'	25°10'42"
T1	400.00'	175.78'	25°10'42"
T2	370.00'	162.60'	25°10'42"
V	230.00'	115.65'	28°48'32"
V1	200.00'	100.56'	28°48'32"
V2	170.00'	85.48'	28°48'32"
X	220.00'	82.25'	21°25'10"
X1	250.00'	93.46'	21°25'10"
X2	280.00'	104.68'	21°25'10"

LINE	DIRECTION	DISTANCE	Record per 368 O.R. 373
CT1	N08°08'55"W	8.45'	N07°04'31"W 8.45'
CT3	N32°11'11"E	188.98'	N31°15'35"E 188.98'
CT5	N14°10'19"W	83.09'	N15°05'55"W 83.09'
CT7	N16°17'28"E	125.97'	N15°21'52"E 125.97'
CT9	N01°55'37"E	56.11'	N01°00'01"E 56.11'
CT11	N18°10'56"E	67.35' cal.	N17°15'20"E 63.68'

CURVE	RADIUS	LENGTH	DELTA
CT2	280.00'	187.34'	38°20'06"
CT4	120.00'	97.09'	46°21'25"
CT6	260.00'	136.24'	30°27'49"
CT8	200.00'	50.14'	14°21'51"
CT10	240.00'	68.09'	16°15'19"

LEGEND

- FOUND point as described
- RECORD point per 10 RS 69 (R2)
- ✕ Found Aluminum Cap stamped Caltrans
- SET 5/8" Rebar with Aluminum Cap LS 2843
- ✕ Record 1/2" rebar w/Plastic Cap RCE 15265 per 7 M 80
- Record 1/2" rebar w/Aluminum Cap RCE 13225 per (R4)
- Nothing Found or Set

(R1) RECORD per 8 RS 92

(R2) RECORD per 10 RS 69

(R3) RECORD per 9 RS 107

(R4) RECORD per 9 RS 82