



North 1"=100'

Legend
○ Fd 1/2" rebar RCE 22836 per (R1) or as noted
● Set 1/2" Rebar RCE 22836
() R1 Record per 7PM82 & Measured
M measured

RECORD COURSE	OR CALC PER (R1) BEARING or ANGLE	DISTANCE	RADIUS	
A	N89°18'38"E	81.15'		
B	13°12'53"	584.34'	2533.56'	} Record or calc per R1
C	13°14'32"	585.56'	2533.56'	
D	13°26'06"	586.35'	2500.58'	
E	N89°18'38"E	130.03'	2533.56'	
F	03°08'39"	221.59'	2533.56'	
G	05°00'40"	224.94'	2533.56'	
H	05°05'13"	585.76'	2467.00' (deed)	
I	13°36'15"	34.99'	35.14'	
J	87°03'22"	5.31'	5.14'	
K	89°09'44"	65.07'	65.14'	
L	01°08'05"	50.18'	2533.56'	
M	N89°18'38"E	9.82'		
N	286°15'36"	249.80'	50.00'	
O	0°27'22"	20.17'	2533.56'	
P	0°40'43"	30.01'	2533.56'	
Q	2°00'33"	88.85'	2533.56'	
H	13°38'00"	587.15'	2467.56' Calc.	

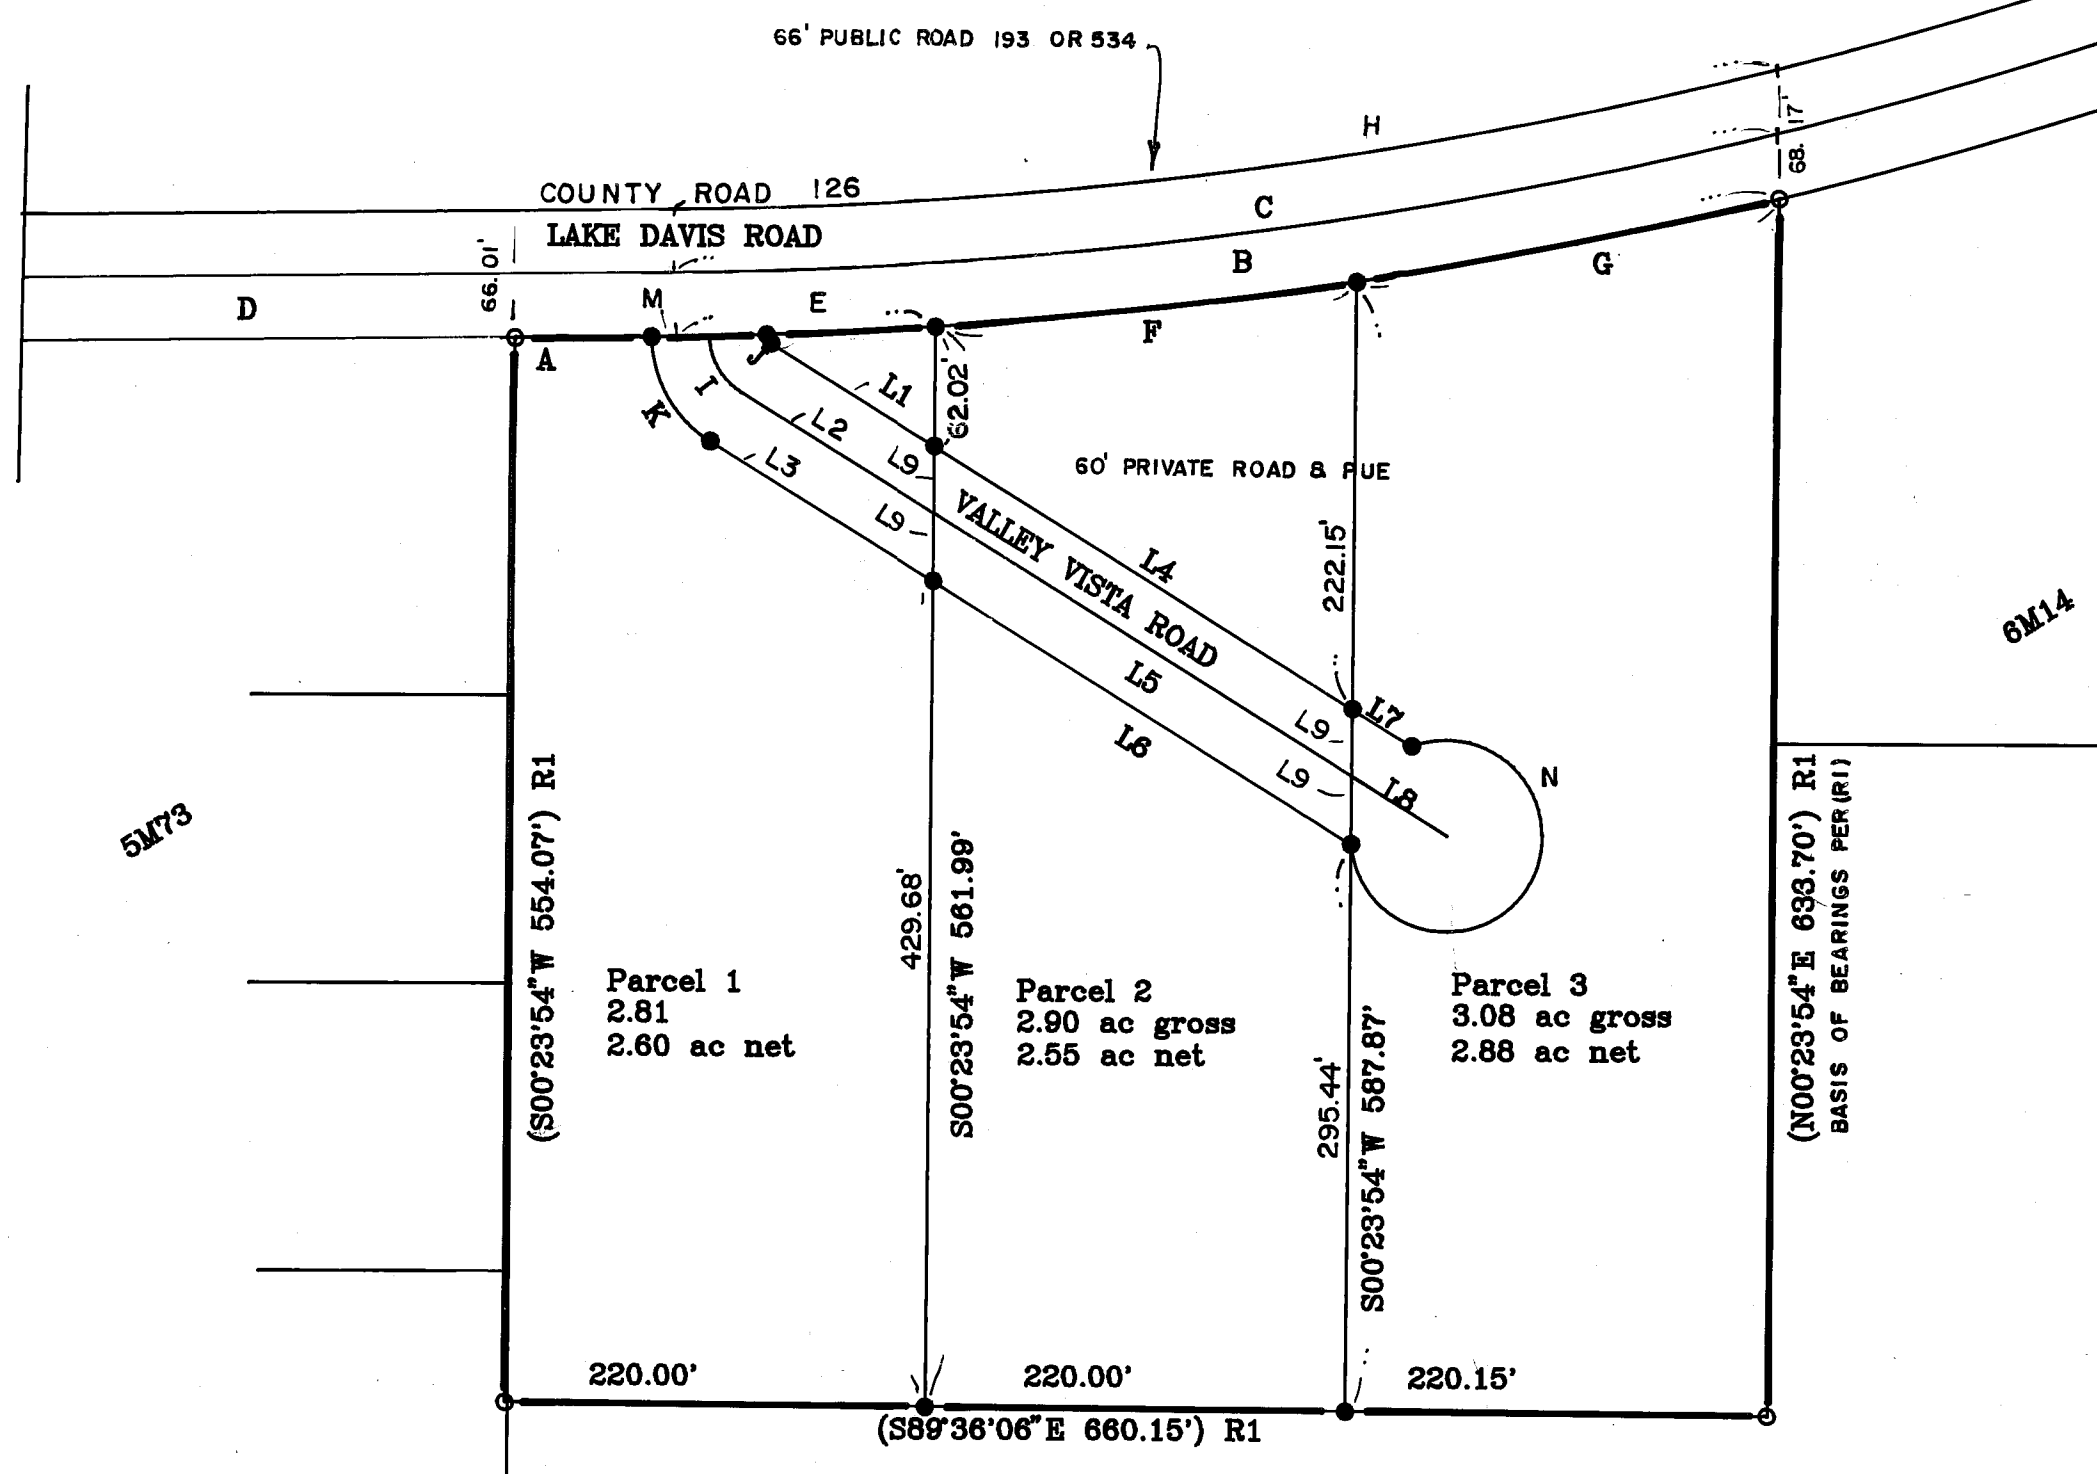

NUMBER	DIRECTION	DISTANCE
L1	S 58°12'36" E	101.03'
L2	S 58°12'36" E	119.34'
L3	S 58°12'36" E	137.65'
L4	S 58°12'36" E	257.72'
L5	S 58°12'36" E	257.72'
L6	S 58°12'36" E	257.72'
L7	S 58°12'36" E	36.61'
L8	S 58°12'36" E	58.31'
L9	S 00°23'54" W	35.14'

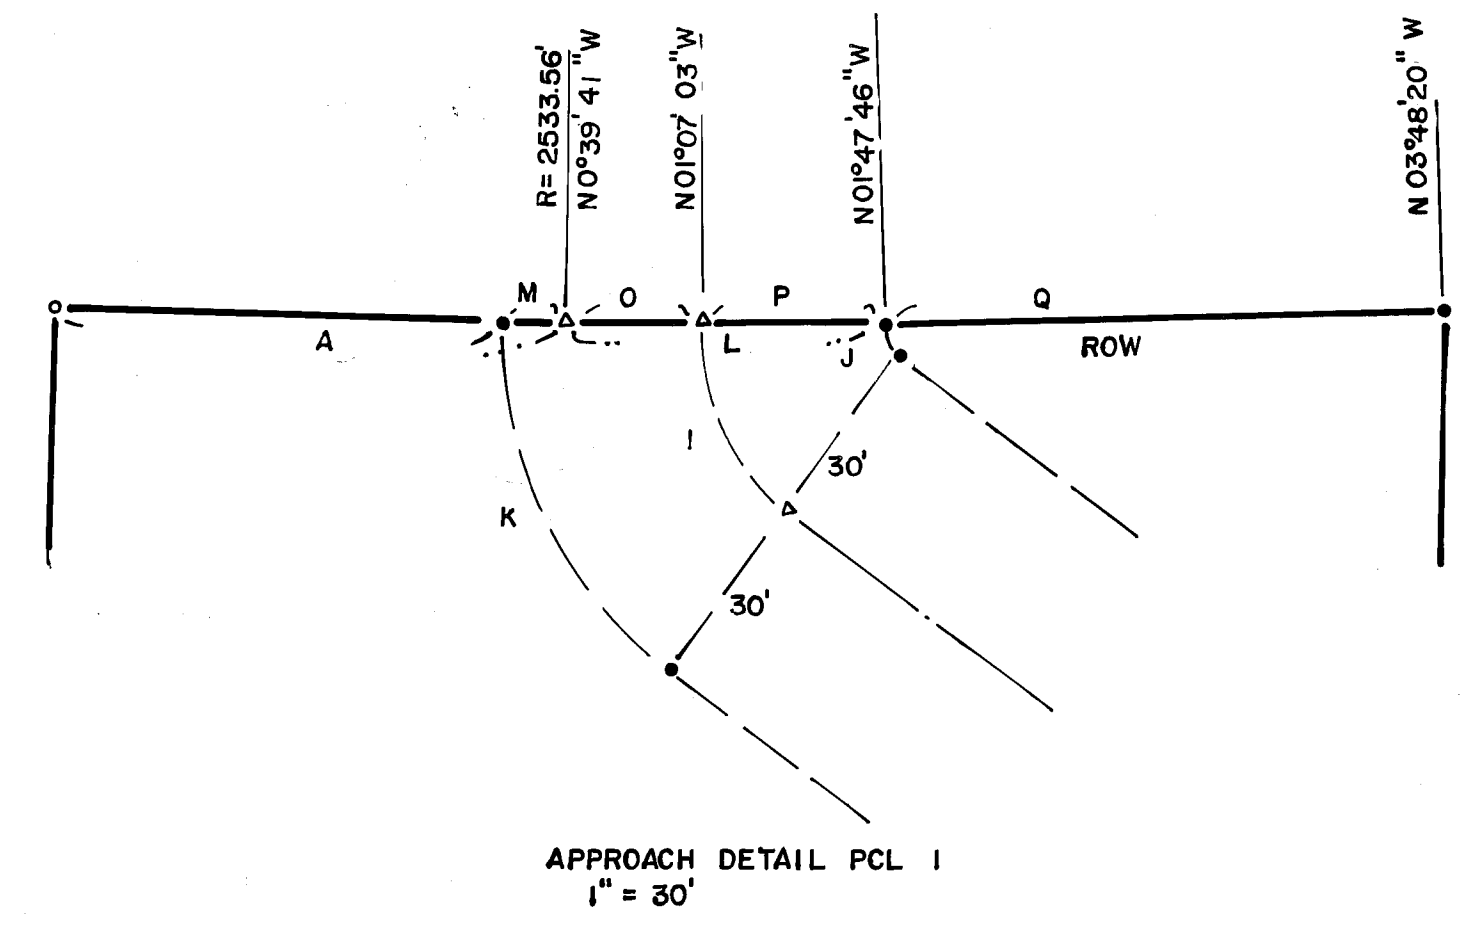

Parcel Map

-For-
Owner: Gerald K and Ann L. Bell
1420 Shadow Lane
Sparks, Nevada 89434 702-626-6626

A division of three parcels within a Portion
of Section 11, T23N R13E, MDM South of
Lake Davis, Plumas Co., CA

Engineer: Clifford R. Brown Engineering & Survey
2335 Ponderosa St.
Quincy, CA. 95971
(916) 283-3959