


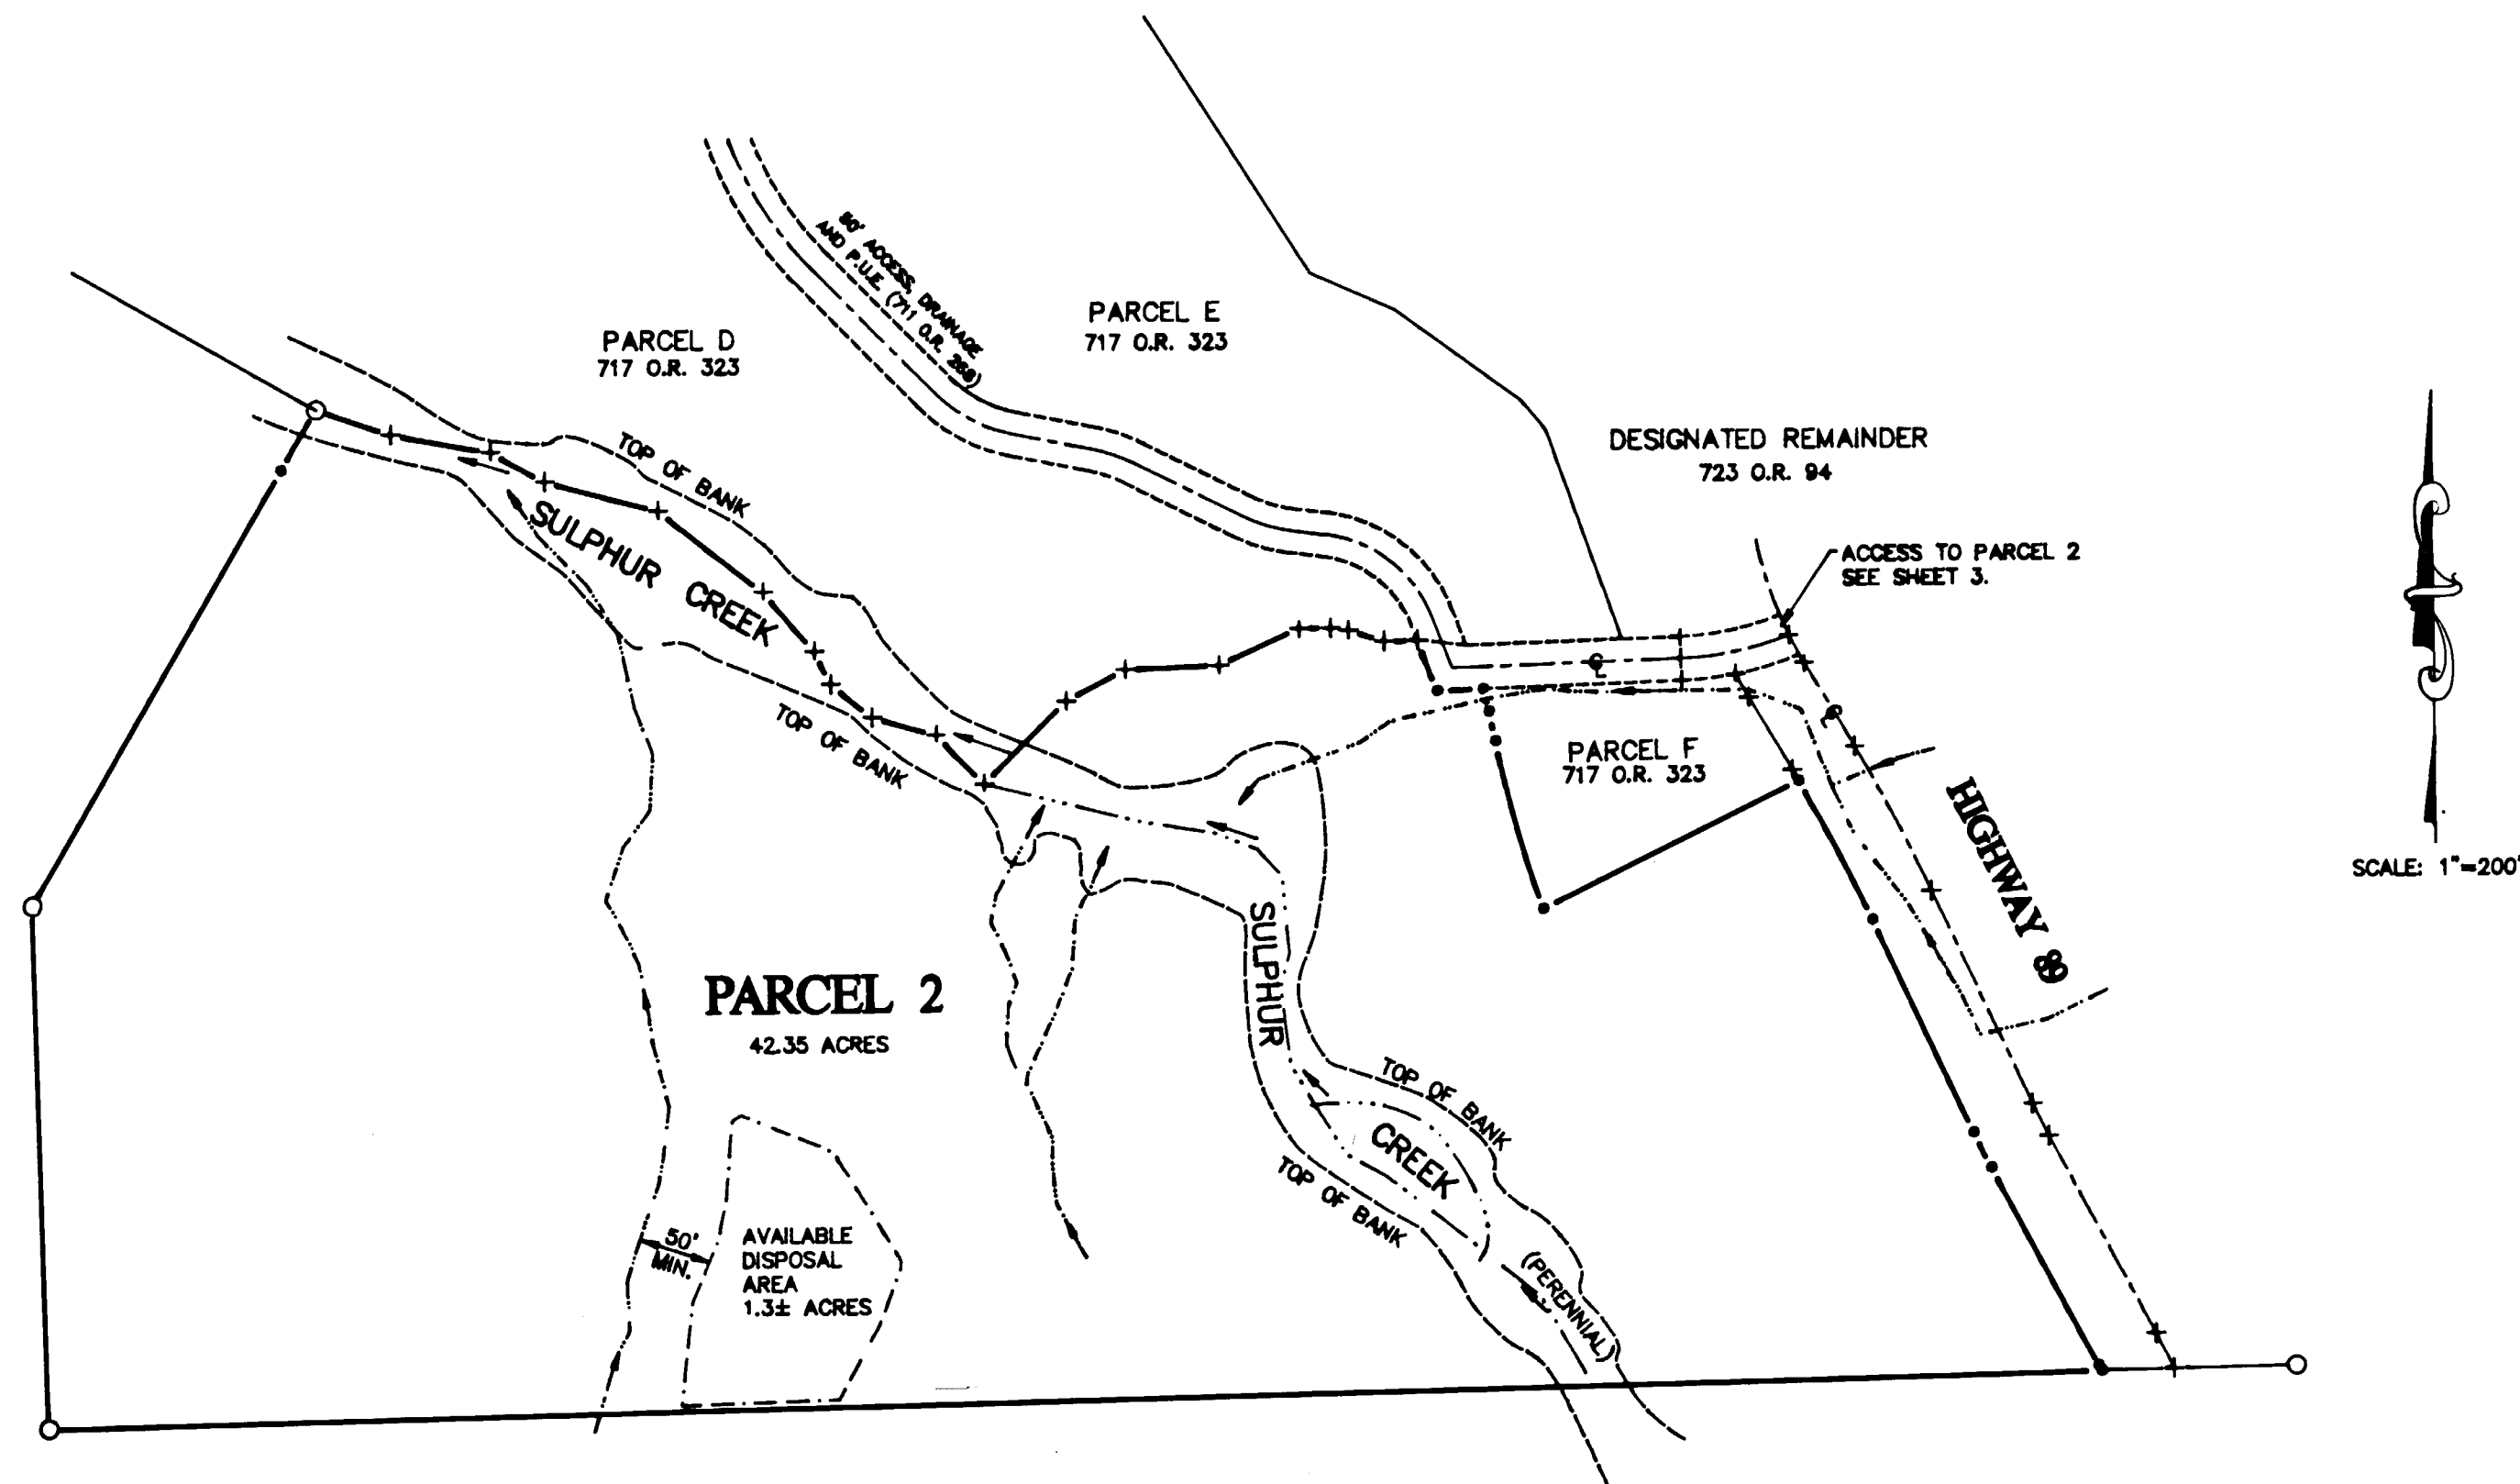

LEGEND

- | | |
|-------------|---|
| ○ | FOUND MONUMENT AS NOTED. |
| ● | SET 1/2" REBAR WITH ALUMINUM CAP
STAMPED L.S. 7045 |
| + | COMPUTED POINT, NOTHING SET. |
| ← | PERENNIAL WATERCOURSE |
| — | EPHEMERAL WATERCOURSE |

ADDITIONAL INFORMATION NOTES:

1. SEE SHEET 4 FOR ADDITIONAL INFORMATION NOTES.

WHITEHAWK RANCH PARCEL MAP

A PLANNED DEVELOPMENT

FOR
MOHAWK VALLEY RANCH, INC.

WITHIN A PORTIONS OF SECTION 5, T. 21 N., R. 13 E., M.D.M.
AND SECTION 32, T. 22 N., R. 13 E., M.D.M.
PLUMAS COUNTY, CALIFORNIA

PREPARED BY:
BASTIAN ENGINEERING
P.O. BOX 280
GRAEAGLE, CALIFORNIA 96103
L.S.7045

AUGUST 1999

SHEET 5 OF 5