
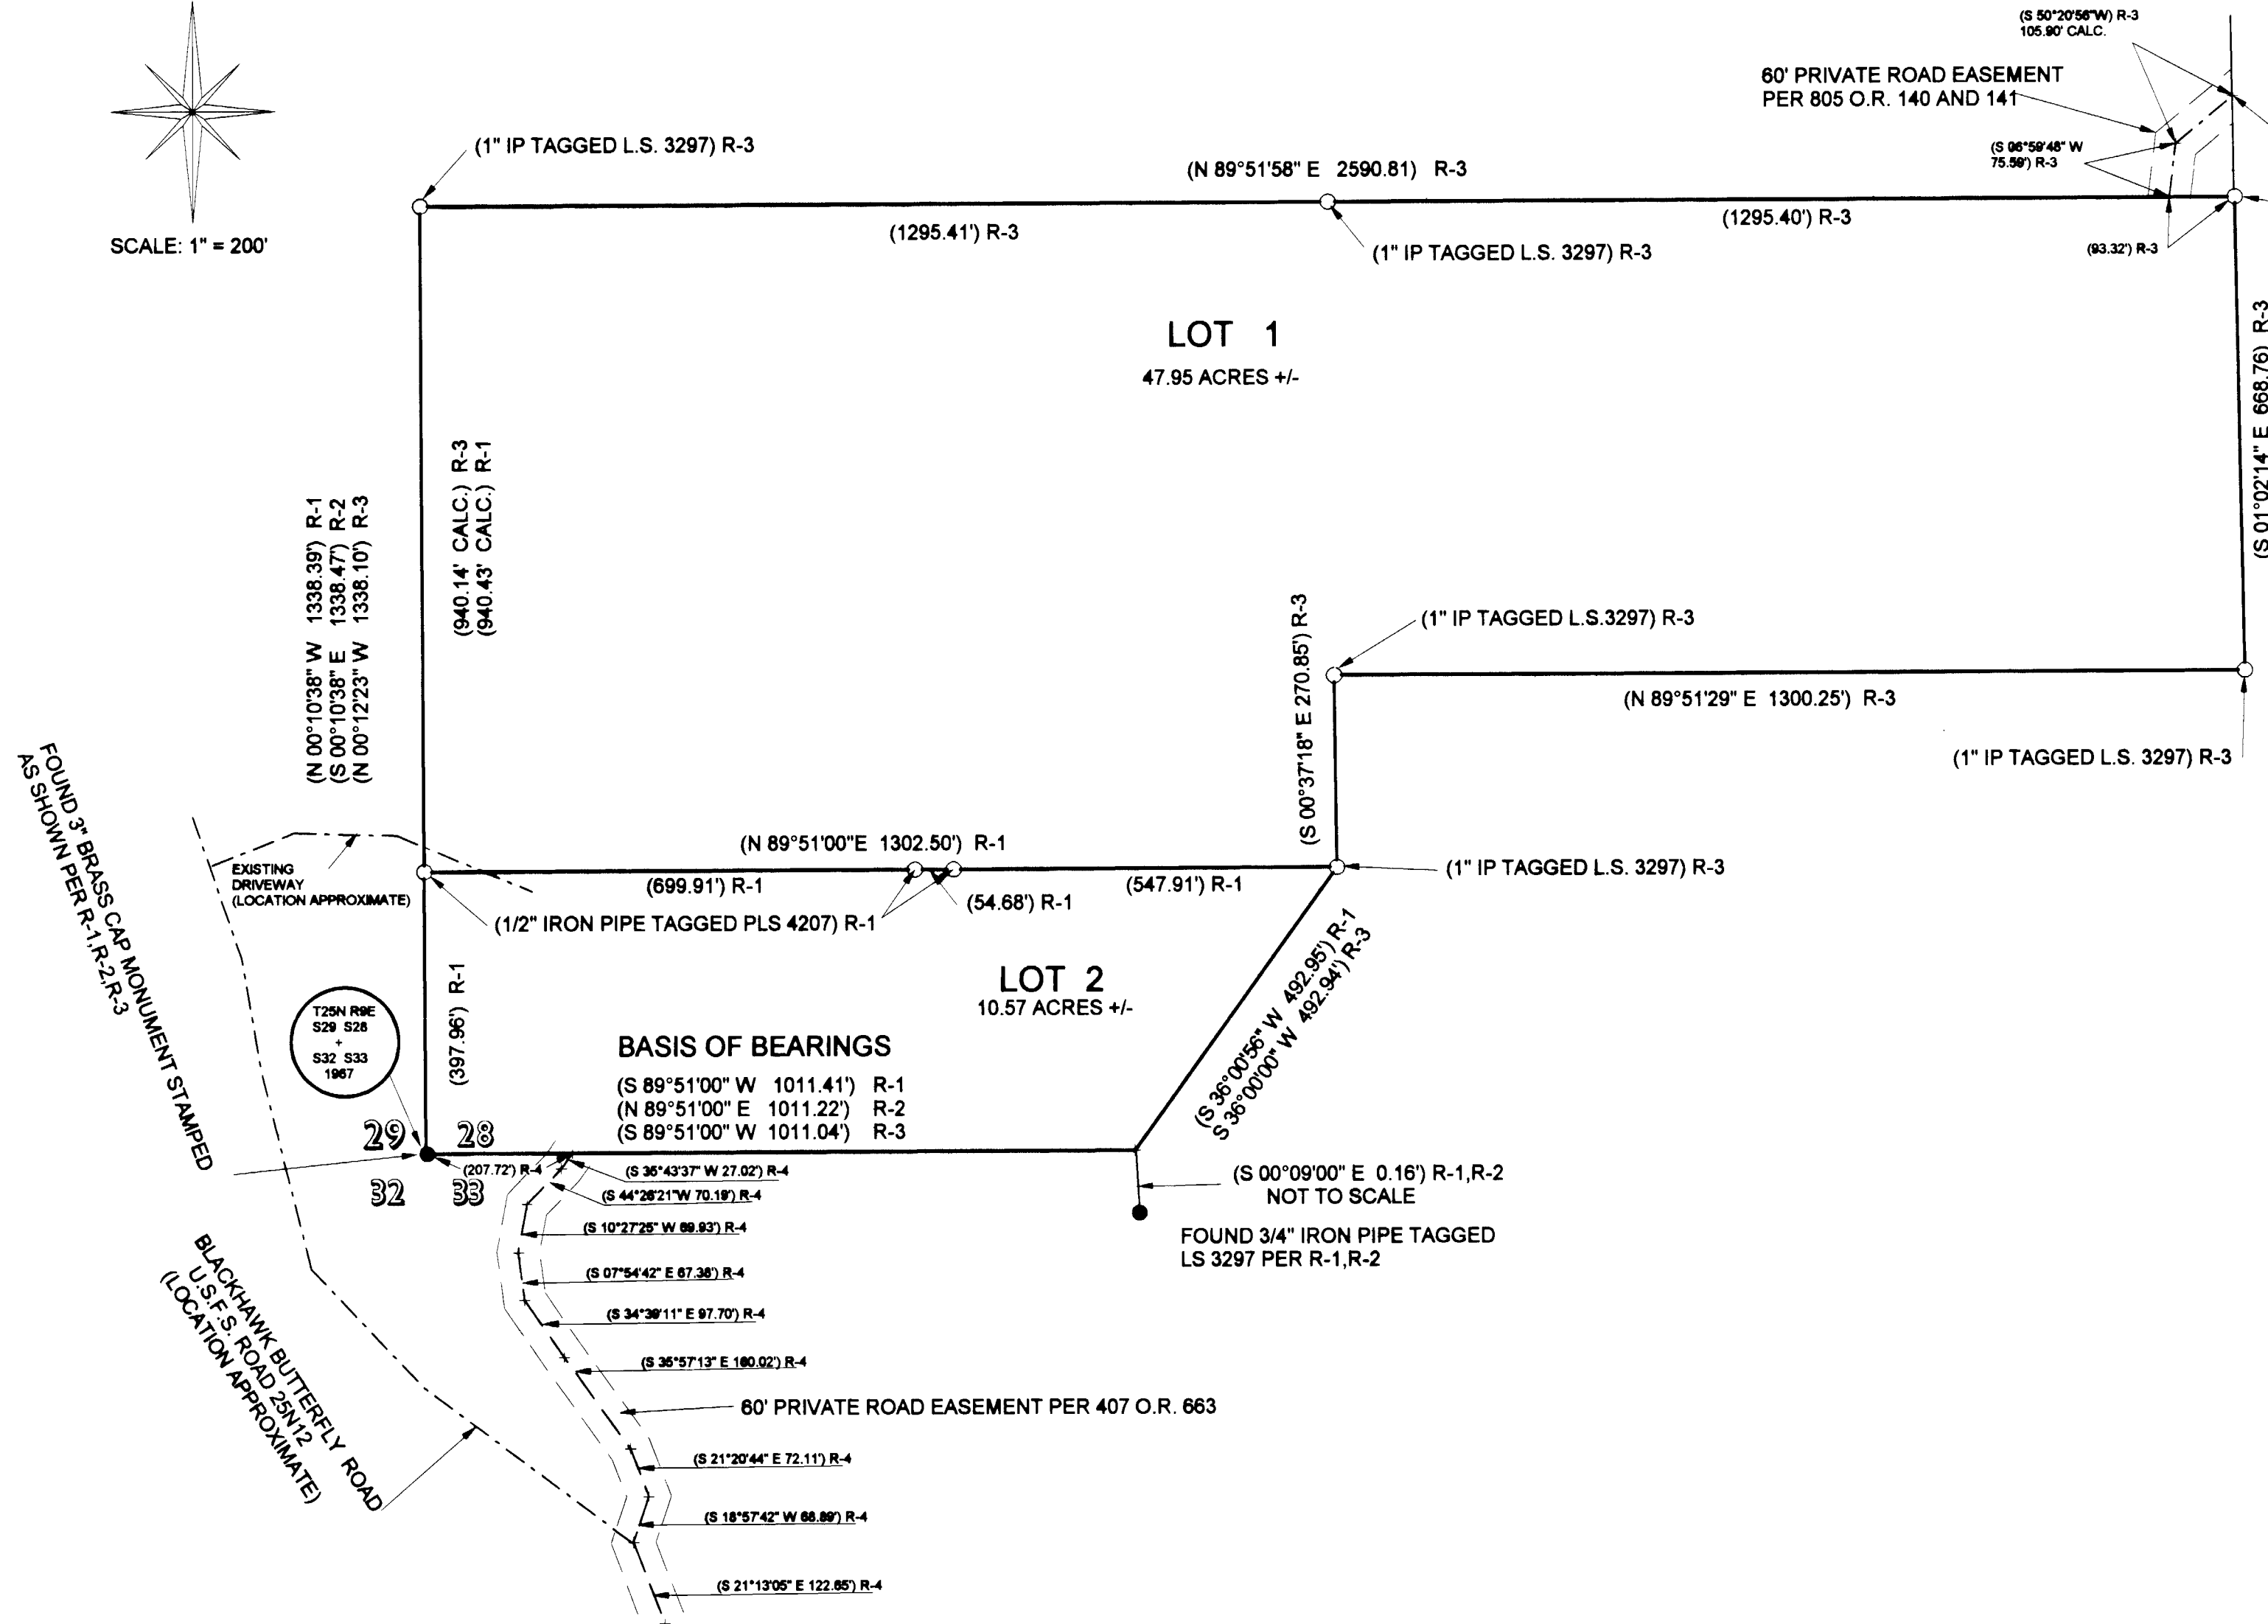
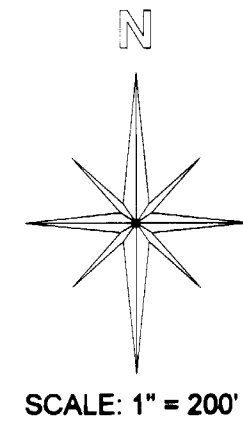


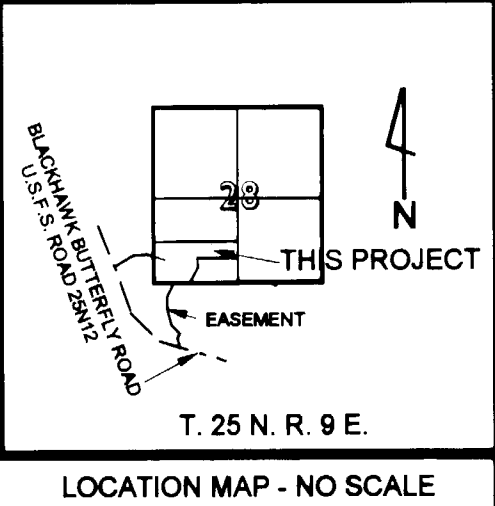

REFERENCES

- R-1 = DATA PER BOOK 11 OF RECORDS OF SURVEYS, PAGE 4 PLUMAS COUNTY RECORDS.
- R-2 = DATA PER BOOK 8 OF RECORDS OF SURVEYS, PAGE 39 PLUMAS COUNTY RECORDS.
- R-3 = DATA PER BOOK 4 OF RECORDS OF SURVEYS, PAGE 4 PLUMAS COUNTY RECORDS
- R-4 = DATA PER BOOK 407 OFFICIAL RECORDS, PAGE 663 PLUMAS COUNTY RECORDS

BASIS OF BEARINGS

BEARINGS ON THIS MAP ARE BASED ON THE SOUTH LINE OF SECTION 28 BEING N89°51'00"E PER R-1 AS SHOWN.

LEGEND

- = FOUND MONUMENT AS SHOWN
- () = RECORD DATA AS SHOWN
- = RECORD DATA MONUMENT WITH REFERENCE AS SHOWN

PARCEL MAP

BEING THE LAND OF DENNIS M. MILLER PER BOOK 768 OF OFFICIAL RECORDS, PAGE 272, PLUMAS COUNTY RECORDS, IN SECTION 28, TOWNSHIP 25 NORTH, RANGE 9 EAST, M.D.M.

PLUMAS COUNTY, CALIFORNIA

CAMPBELL LAND SURVEYING
MEADOW VALLEY, CA 95956
530-283-2117

NOTE:
SEE SHEET 3 FOR ADDITIONAL INFORMATION