


SCALE : 1" = 30'

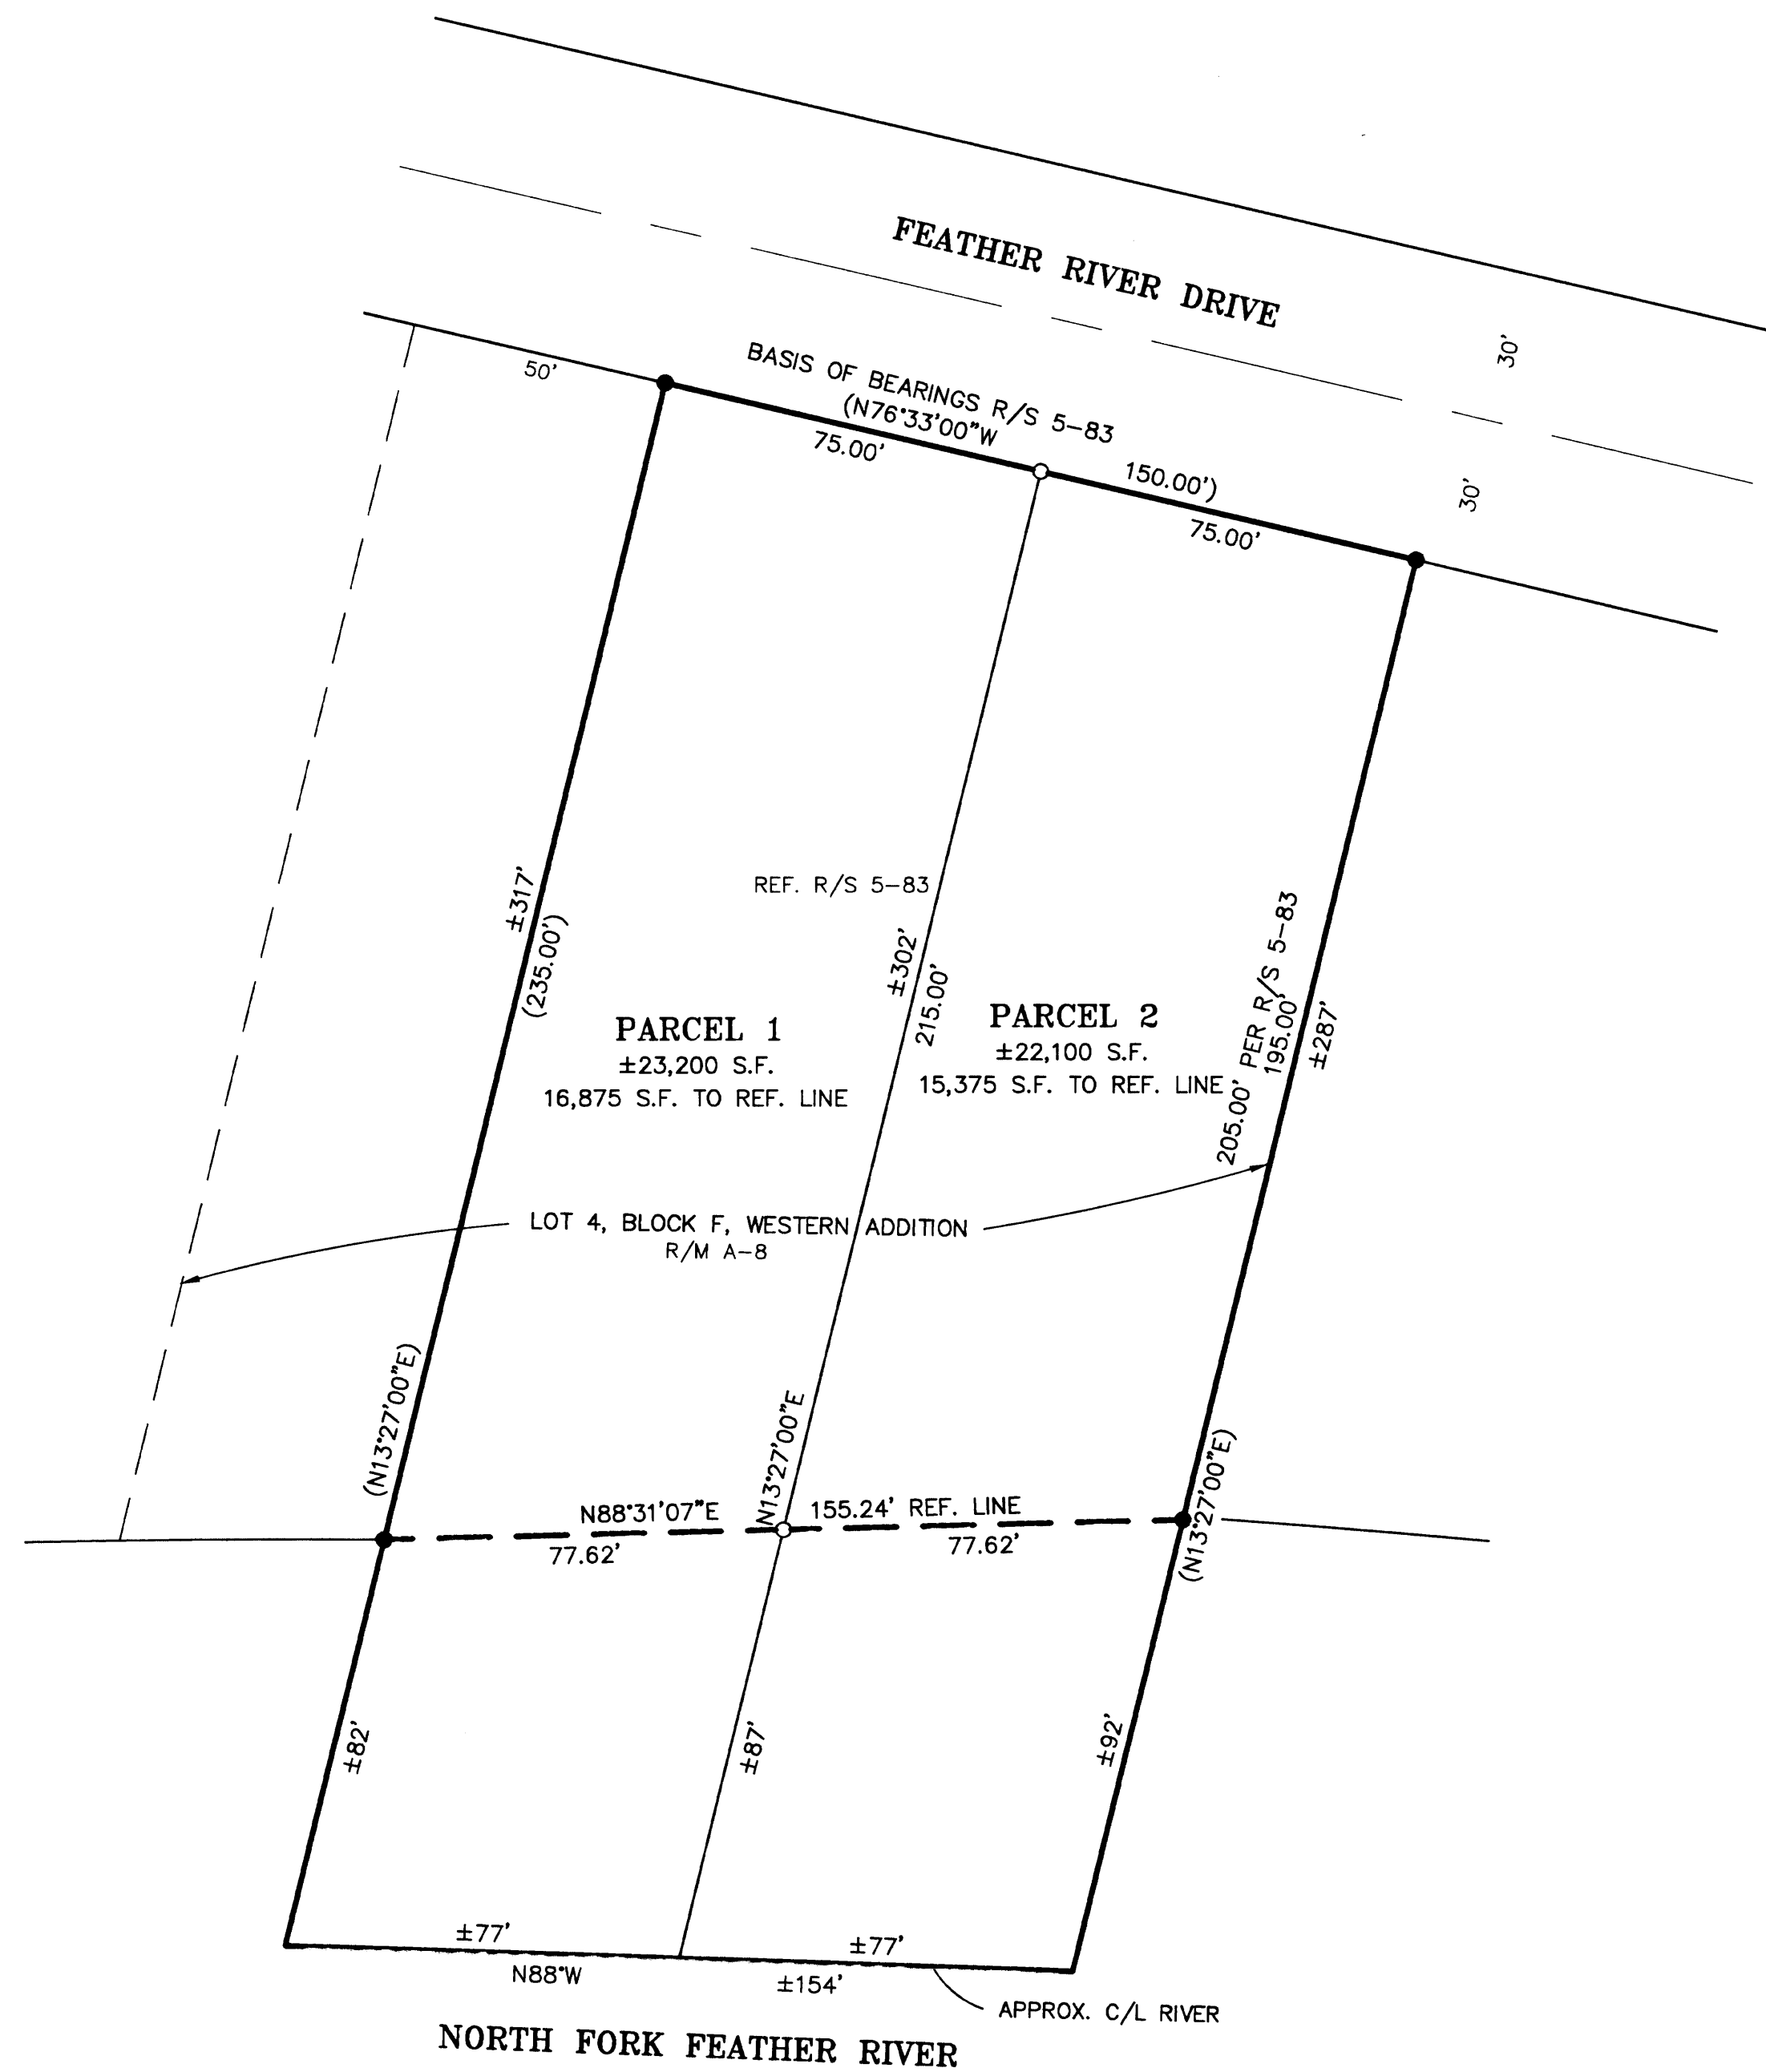


LEGEND

- FOUND 3/4" IRON PIPE TAGGED LS 3202 PER R/S 5-83.
- SET 1/2" REBAR W/ CAP STAMPED L.S. 4647.
- () MEASURED AND RECORD INFORMATION PER R/S 5-83.

PARCEL MAP FOR THOMAS R. & GAYLE A. BOWER

PORTION LOT 4, BLOCK F, WESTERN ADDITION
IN SECTION 5, T.28 N., R.7 E., M.D.B. & M.
TOWN OF CHESTER, PLUMAS COUNTY, CALIFORNIA

SCALE : 1" = 30'

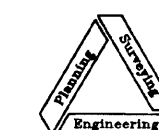

NST Engineering, Inc.
1495 Riverside Drive
Susanville, CA 96130
(530) 257-5173
99-048 P/M

SHEET 2 OF 3

11 PM 87