


SCALE : 1" = 40'

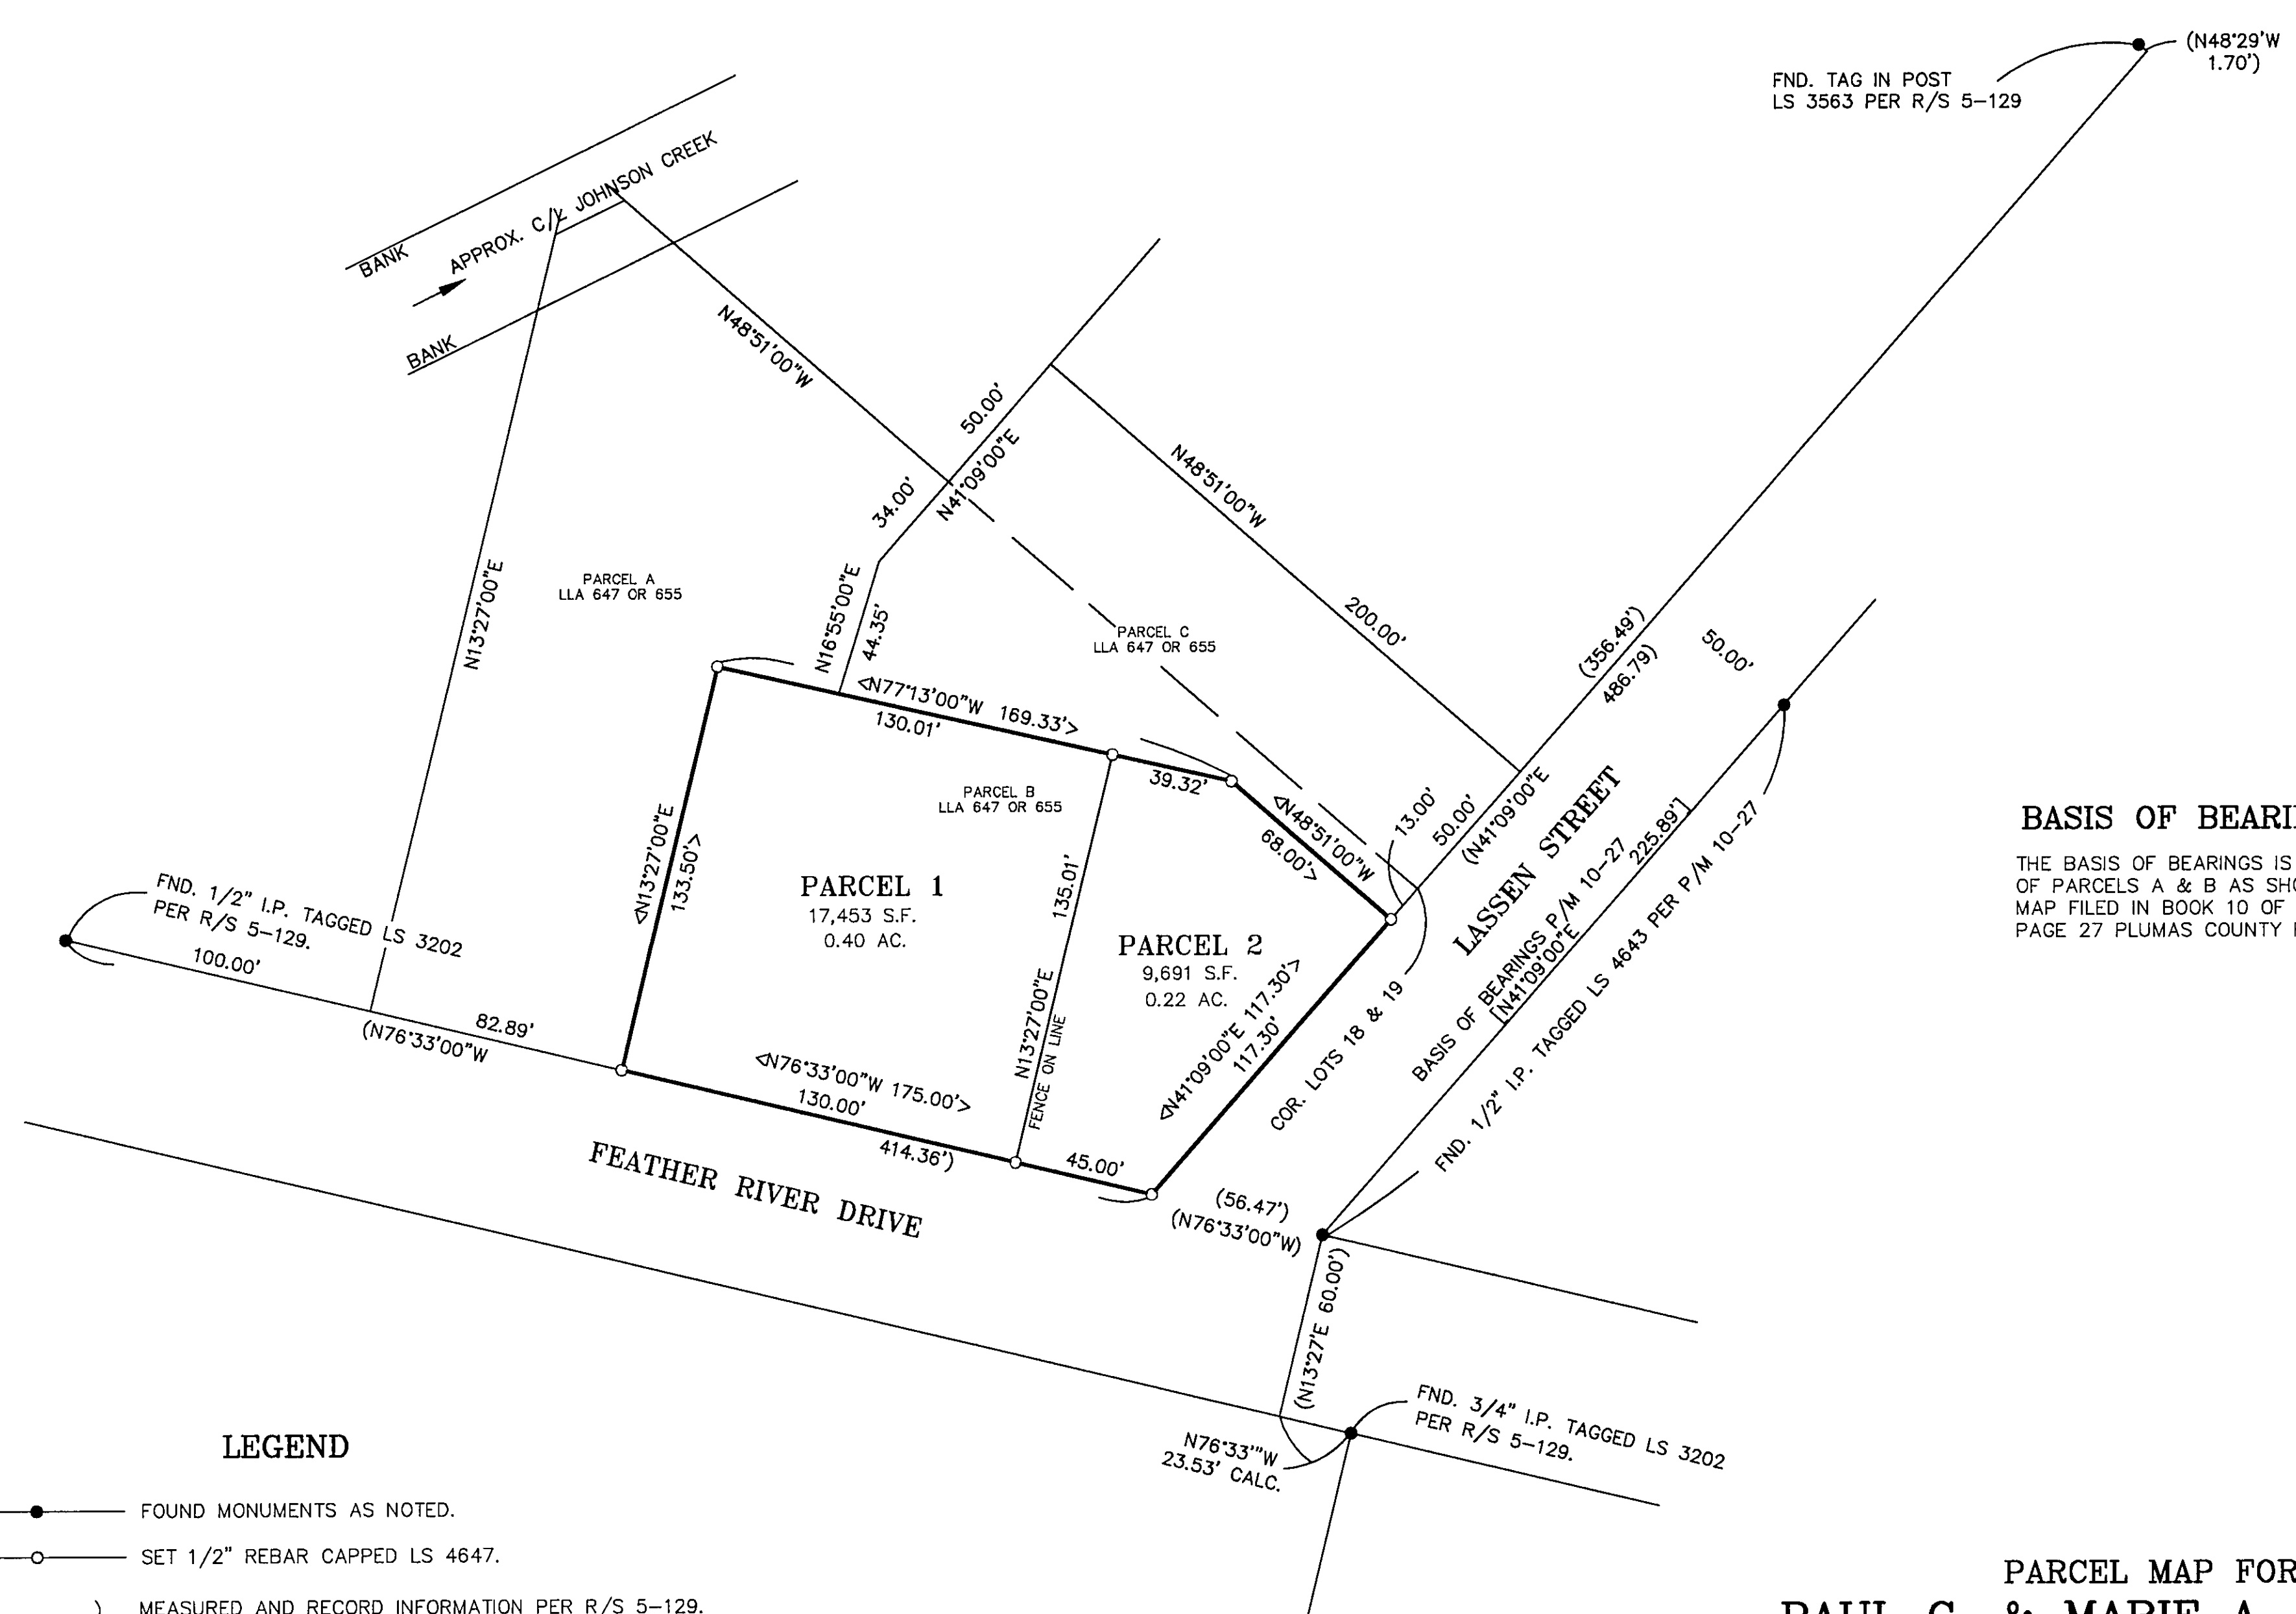

BASIS OF BEARINGS

THE BASIS OF BEARINGS IS THE WESTERLY LINE OF PARCELS A & B AS SHOWN ON THAT PARCEL MAP FILED IN BOOK 10 OF PARCEL MAPS AT PAGE 27 PLUMAS COUNTY RECORDS.


LEGEND

- FOUND MONUMENTS AS NOTED.
- SET 1/2" REBAR CAPPED LS 4647.
- () MEASURED AND RECORD INFORMATION PER R/S 5-129.
- [] MEASURED AND RECORD INFORMATION PER P/M 10-27.
- < > MEASURED AND RECORD INFORMATION PER LLA 647 O.R. 655.

**PARCEL MAP FOR
PAUL C. & MARIE A. SPEDICK**

PORTION OF LOTS 19 & 20, BLOCK E, WESTERN ADDITION TO CHESTER
IN SECTION 6, T.28 N., R.7 E., M.D.B. & M.
PLUMAS COUNTY, CALIFORNIA

SCALE : 1" = 40'

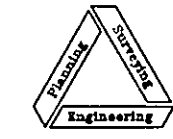

NST Engineering, Inc.
1495 Riverside Drive
Susanville, CA 96130
(530) 257-5173