


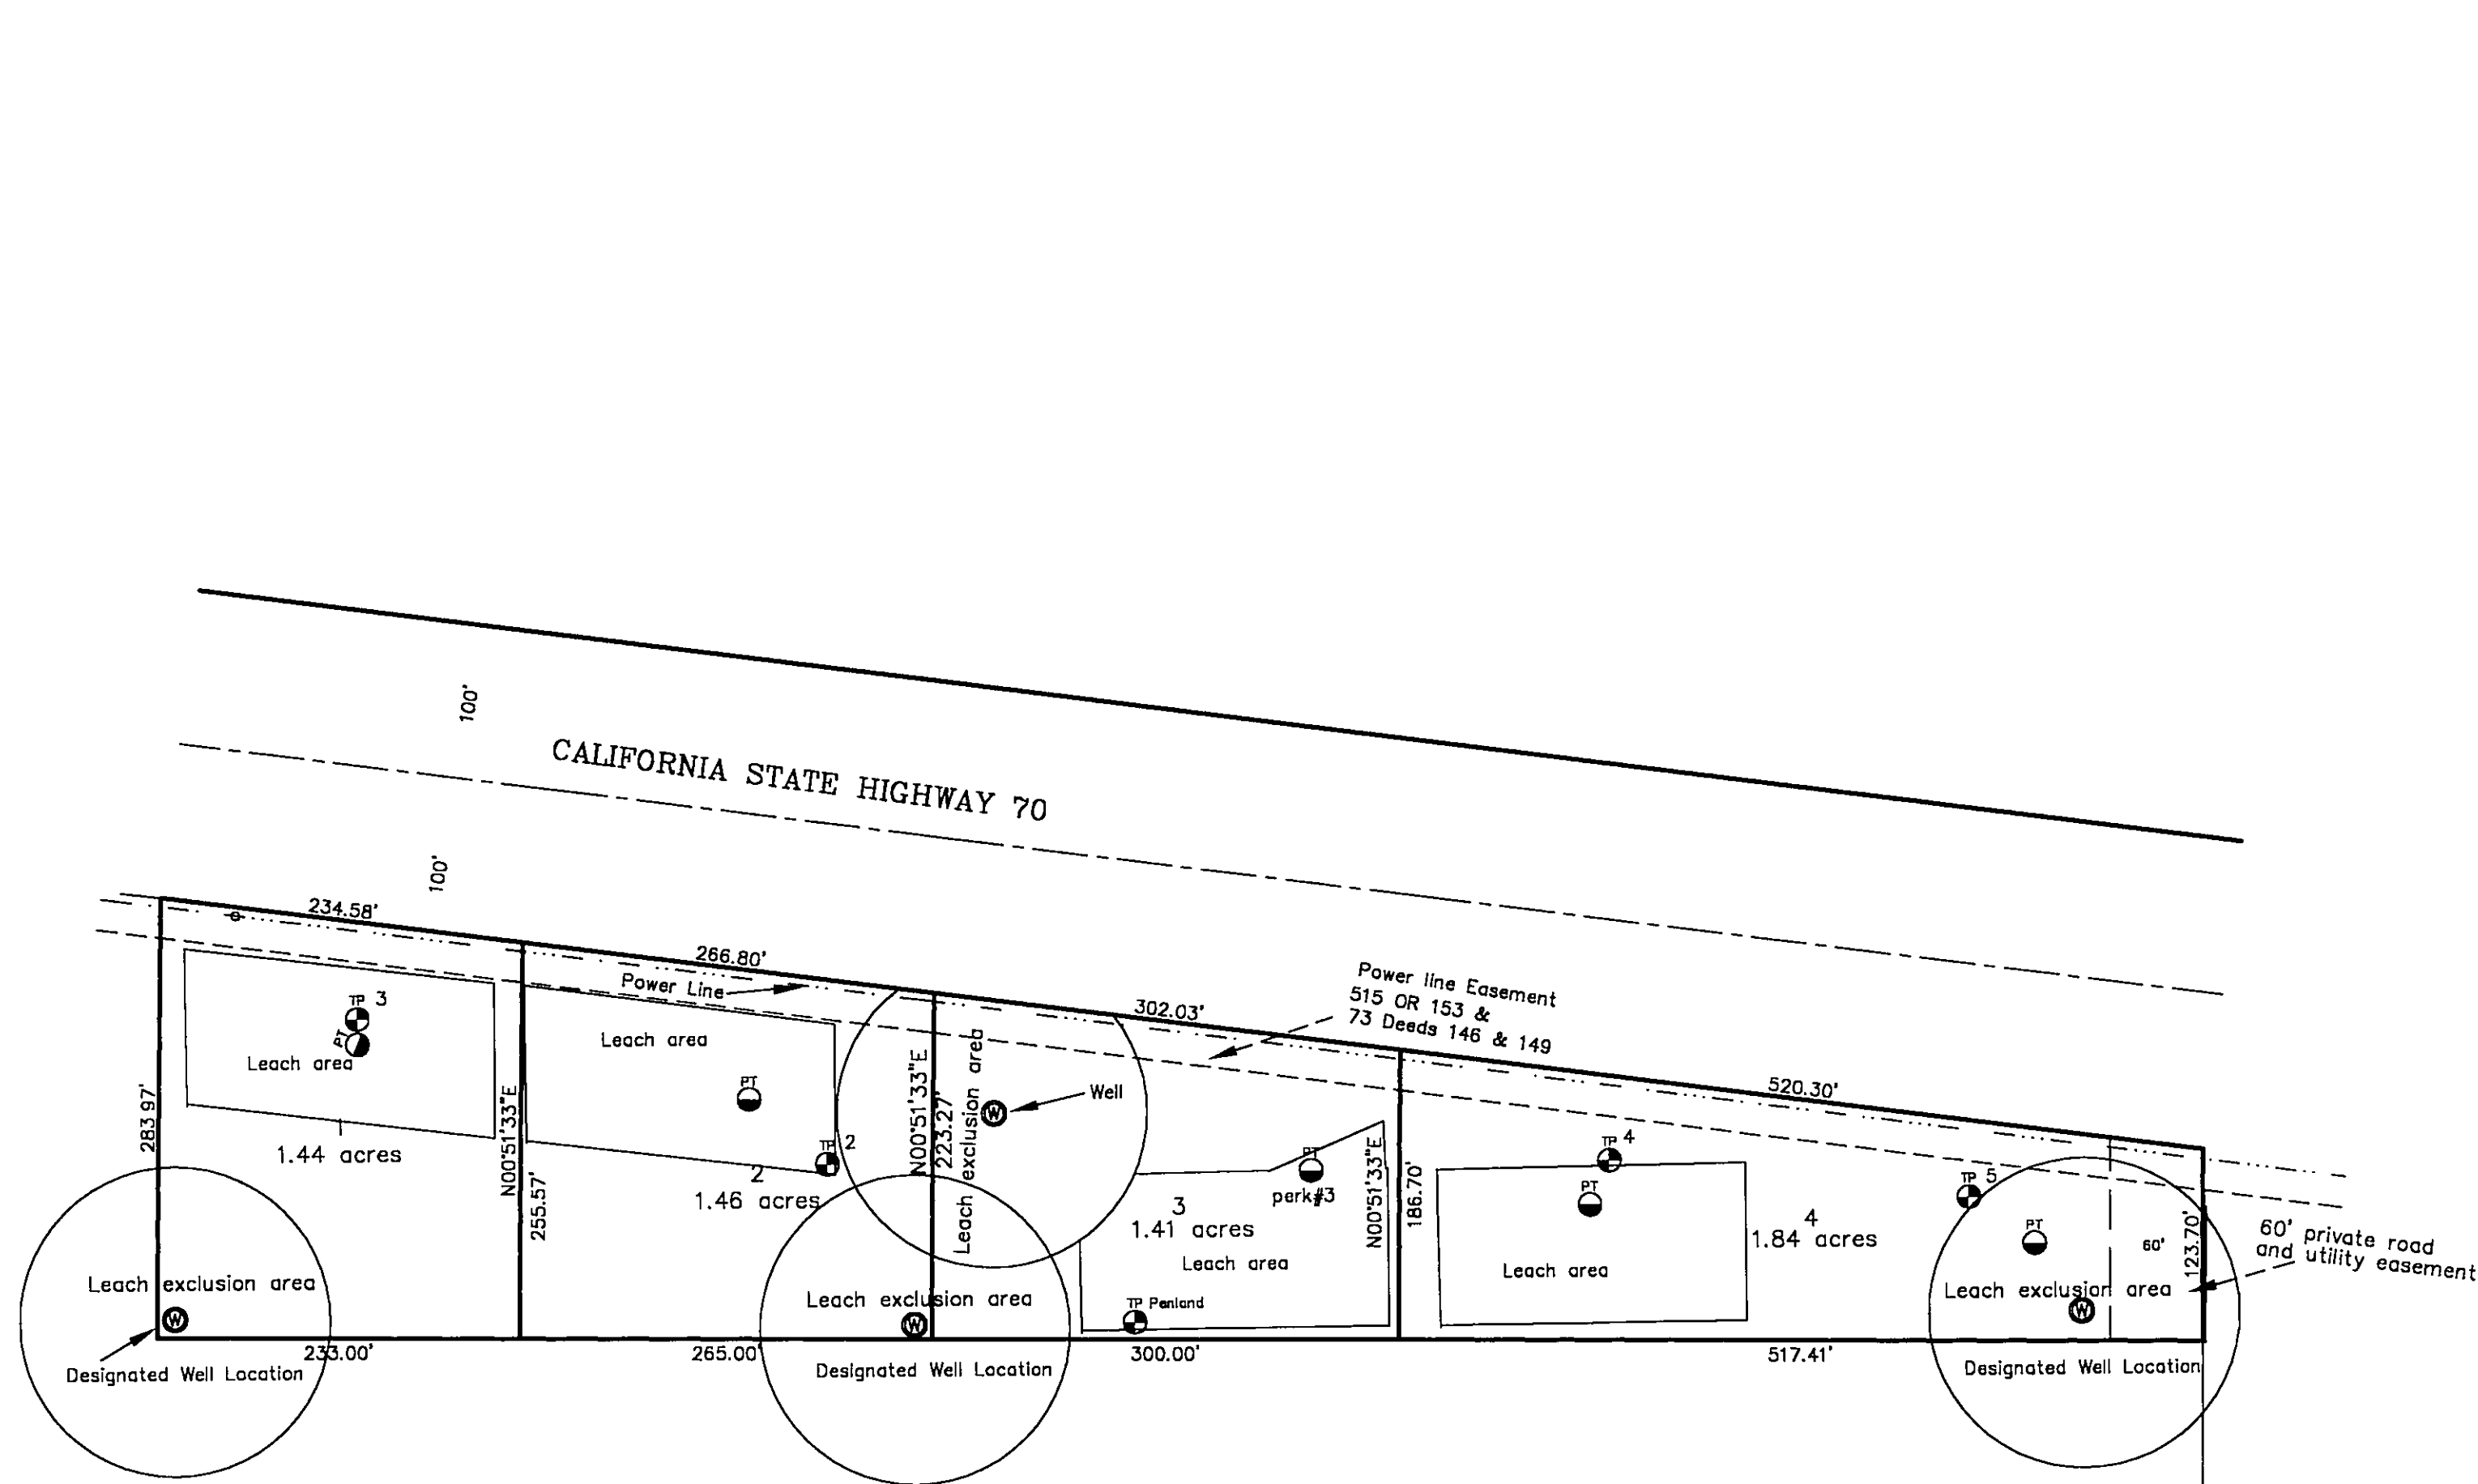

NOTES

- PT Perc test location
- TP Test pit location

NOTES

The additional information shown hereon is for information purposes describing conditions as of the date of filing, and is not intended to affect record title interest.

Road easements shown hereon are private easements not subject to improvement or maintenance by Plumas County. Such easements will not become effective unless and until reservations and grants are included in the respective deeds.

Emergency water for fire protection shall be provided before final inspection for building construction as set forth in Article 10 of Chapter 4 of Title 9 of the Plumas County Code.

ADDITIONAL INFORMATION MAP
PARCEL MAP

for
Earle Little & Rosalie Little

Parcel 3 of 8 PM 42

A portion of Section 35

T. 23N., R. 16 E., M.D.M.

Plumas County, California

May, 2003 Scale 1" = 100'

Hamby Surveying Inc.
P.O. Box 1209
Portola, CA 96122
(530) 832-5571

SHEET 2 of 2