
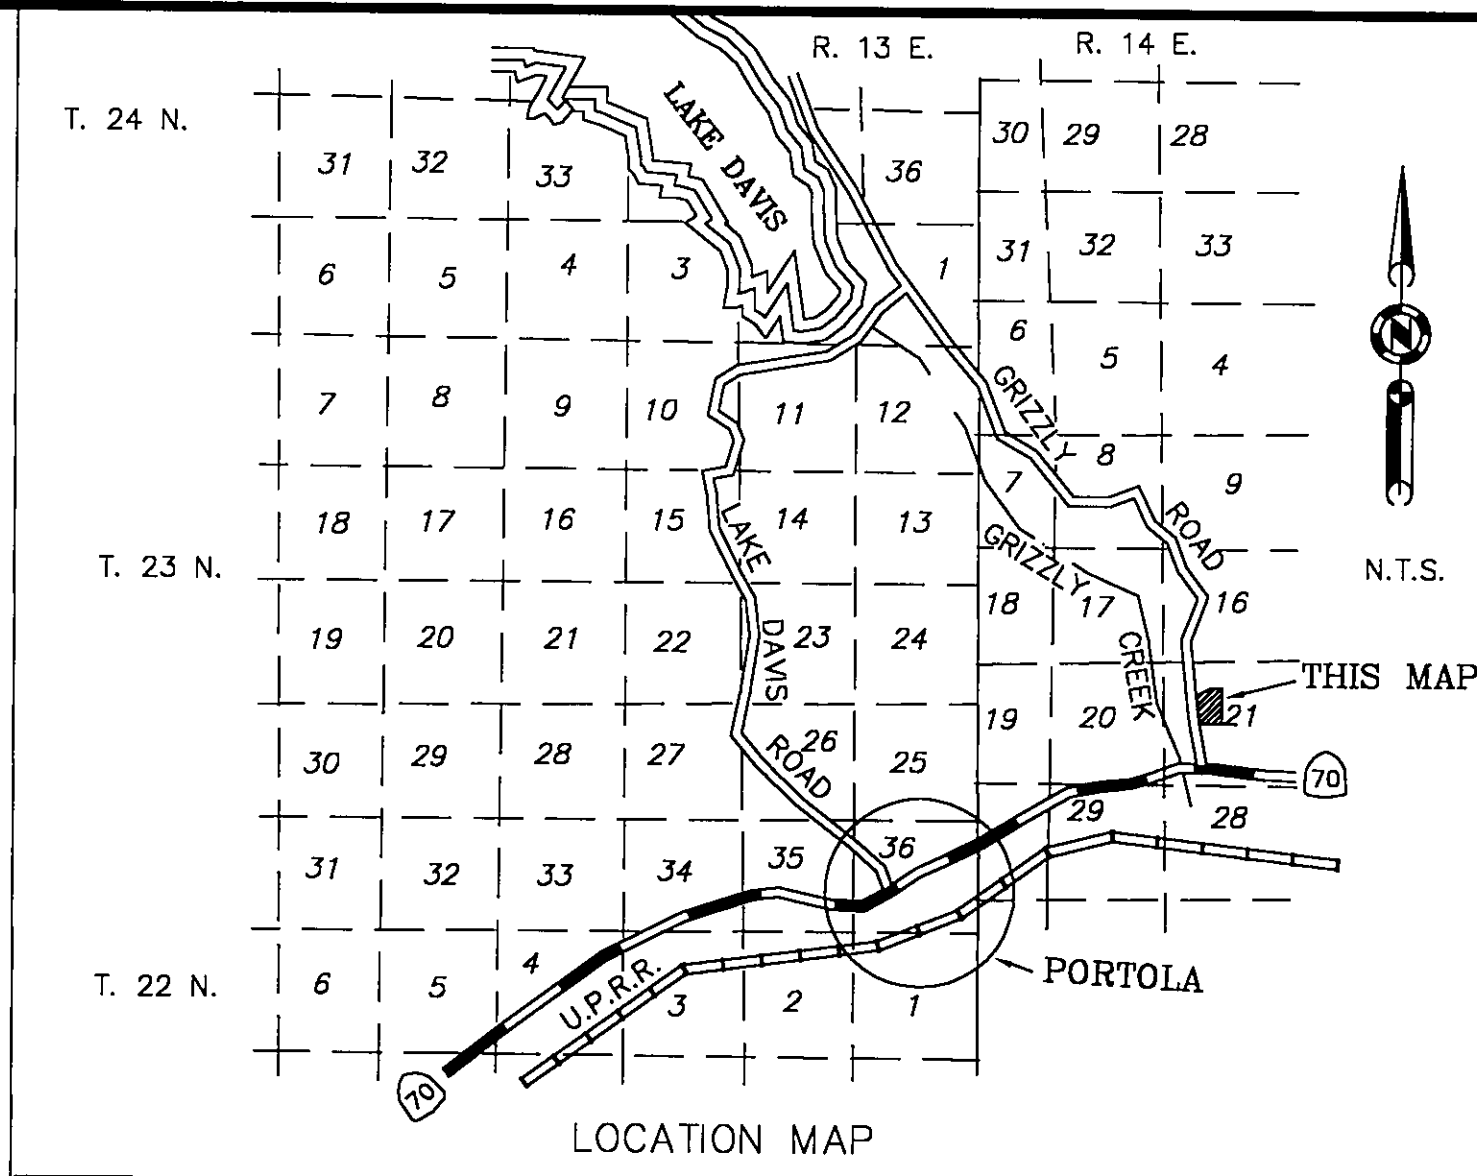


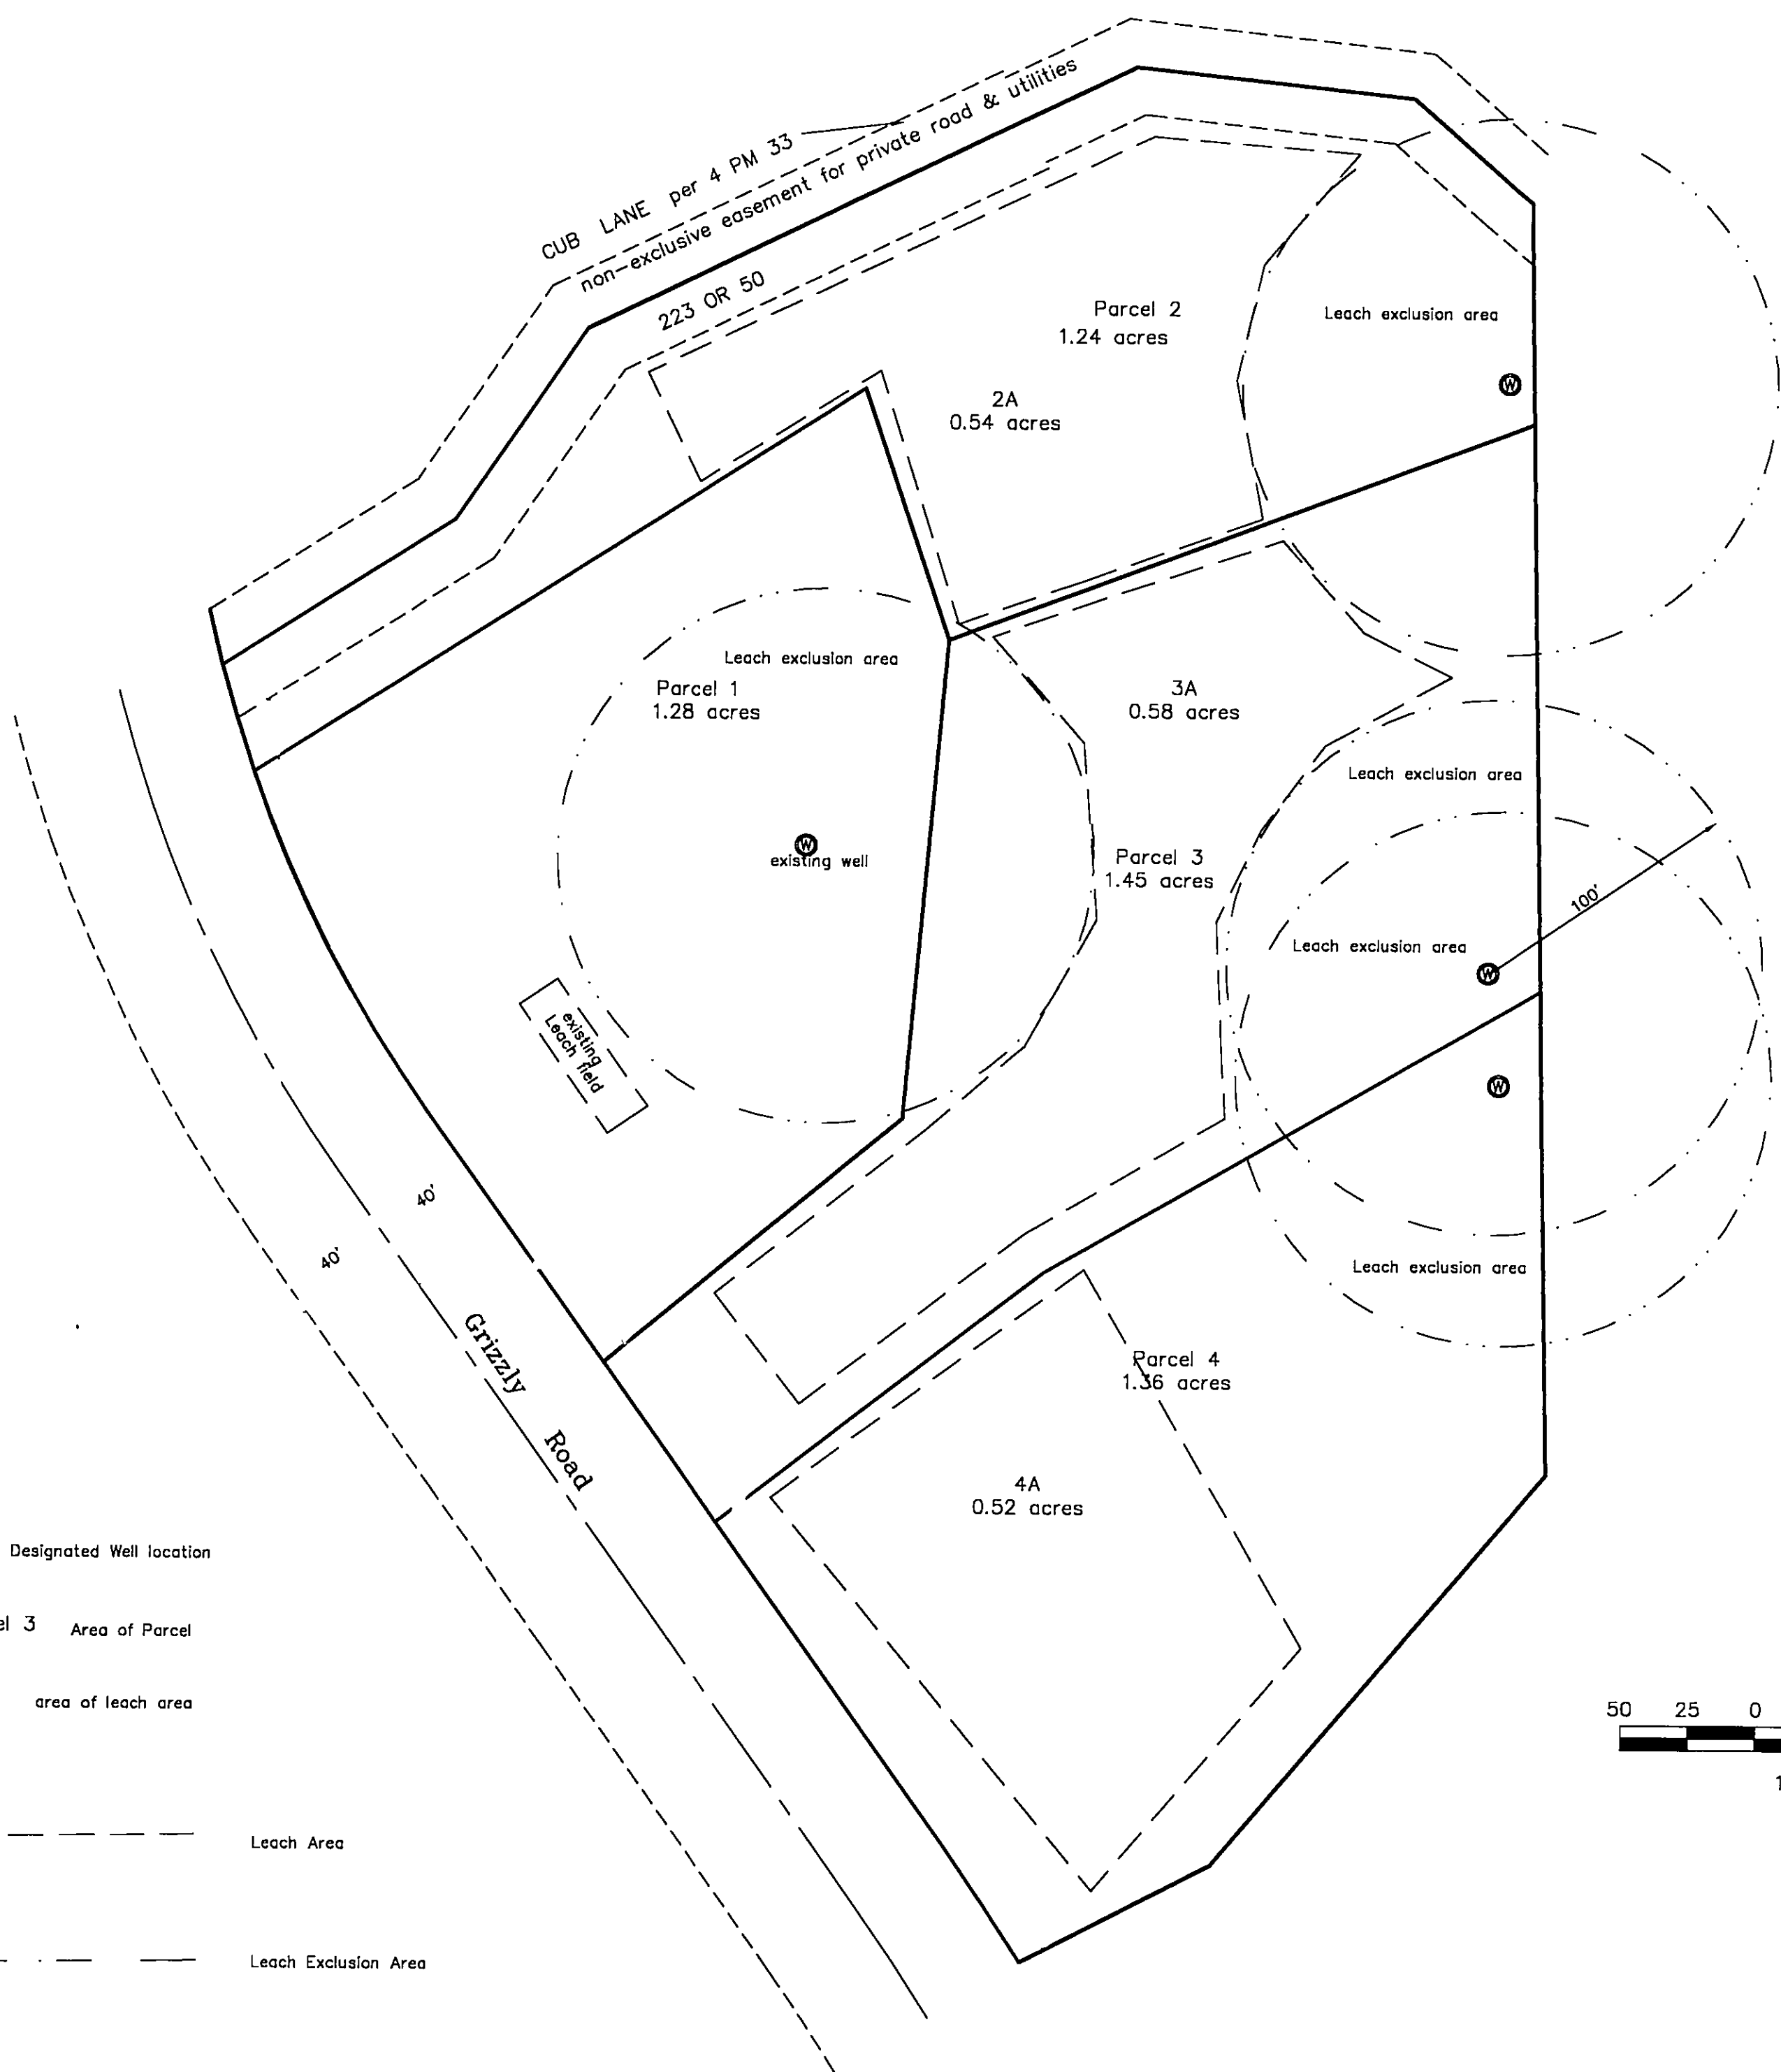

NOTES

The road shown hereon Cub Lane is a private easement not subject to improvements or maintenance by Plumas County. Such easements will not become effective unless and until reservations and grants are included in the respective deeds.

The additional information shown hereon is for information purposes, describing conditions as of the date of filing, and is not intended to affect record title interest.

The additional information shown hereon is derived from Public Records or reports and does not imply the correctness or sufficiency of those records or reports by the preparer.

ADDITIONAL INFORMATION MAP

PARCEL MAP
for
DAVID HUFFMAN
A portion of Section 21
T. 23 N., R. 14 E., M.D.M.
Plumas County ~ California
Scale 1" = 50' April, 2003

Hamby Surveying Inc.
P.O. Box 1209
Portola, CA 96122
(530) 832-5571