


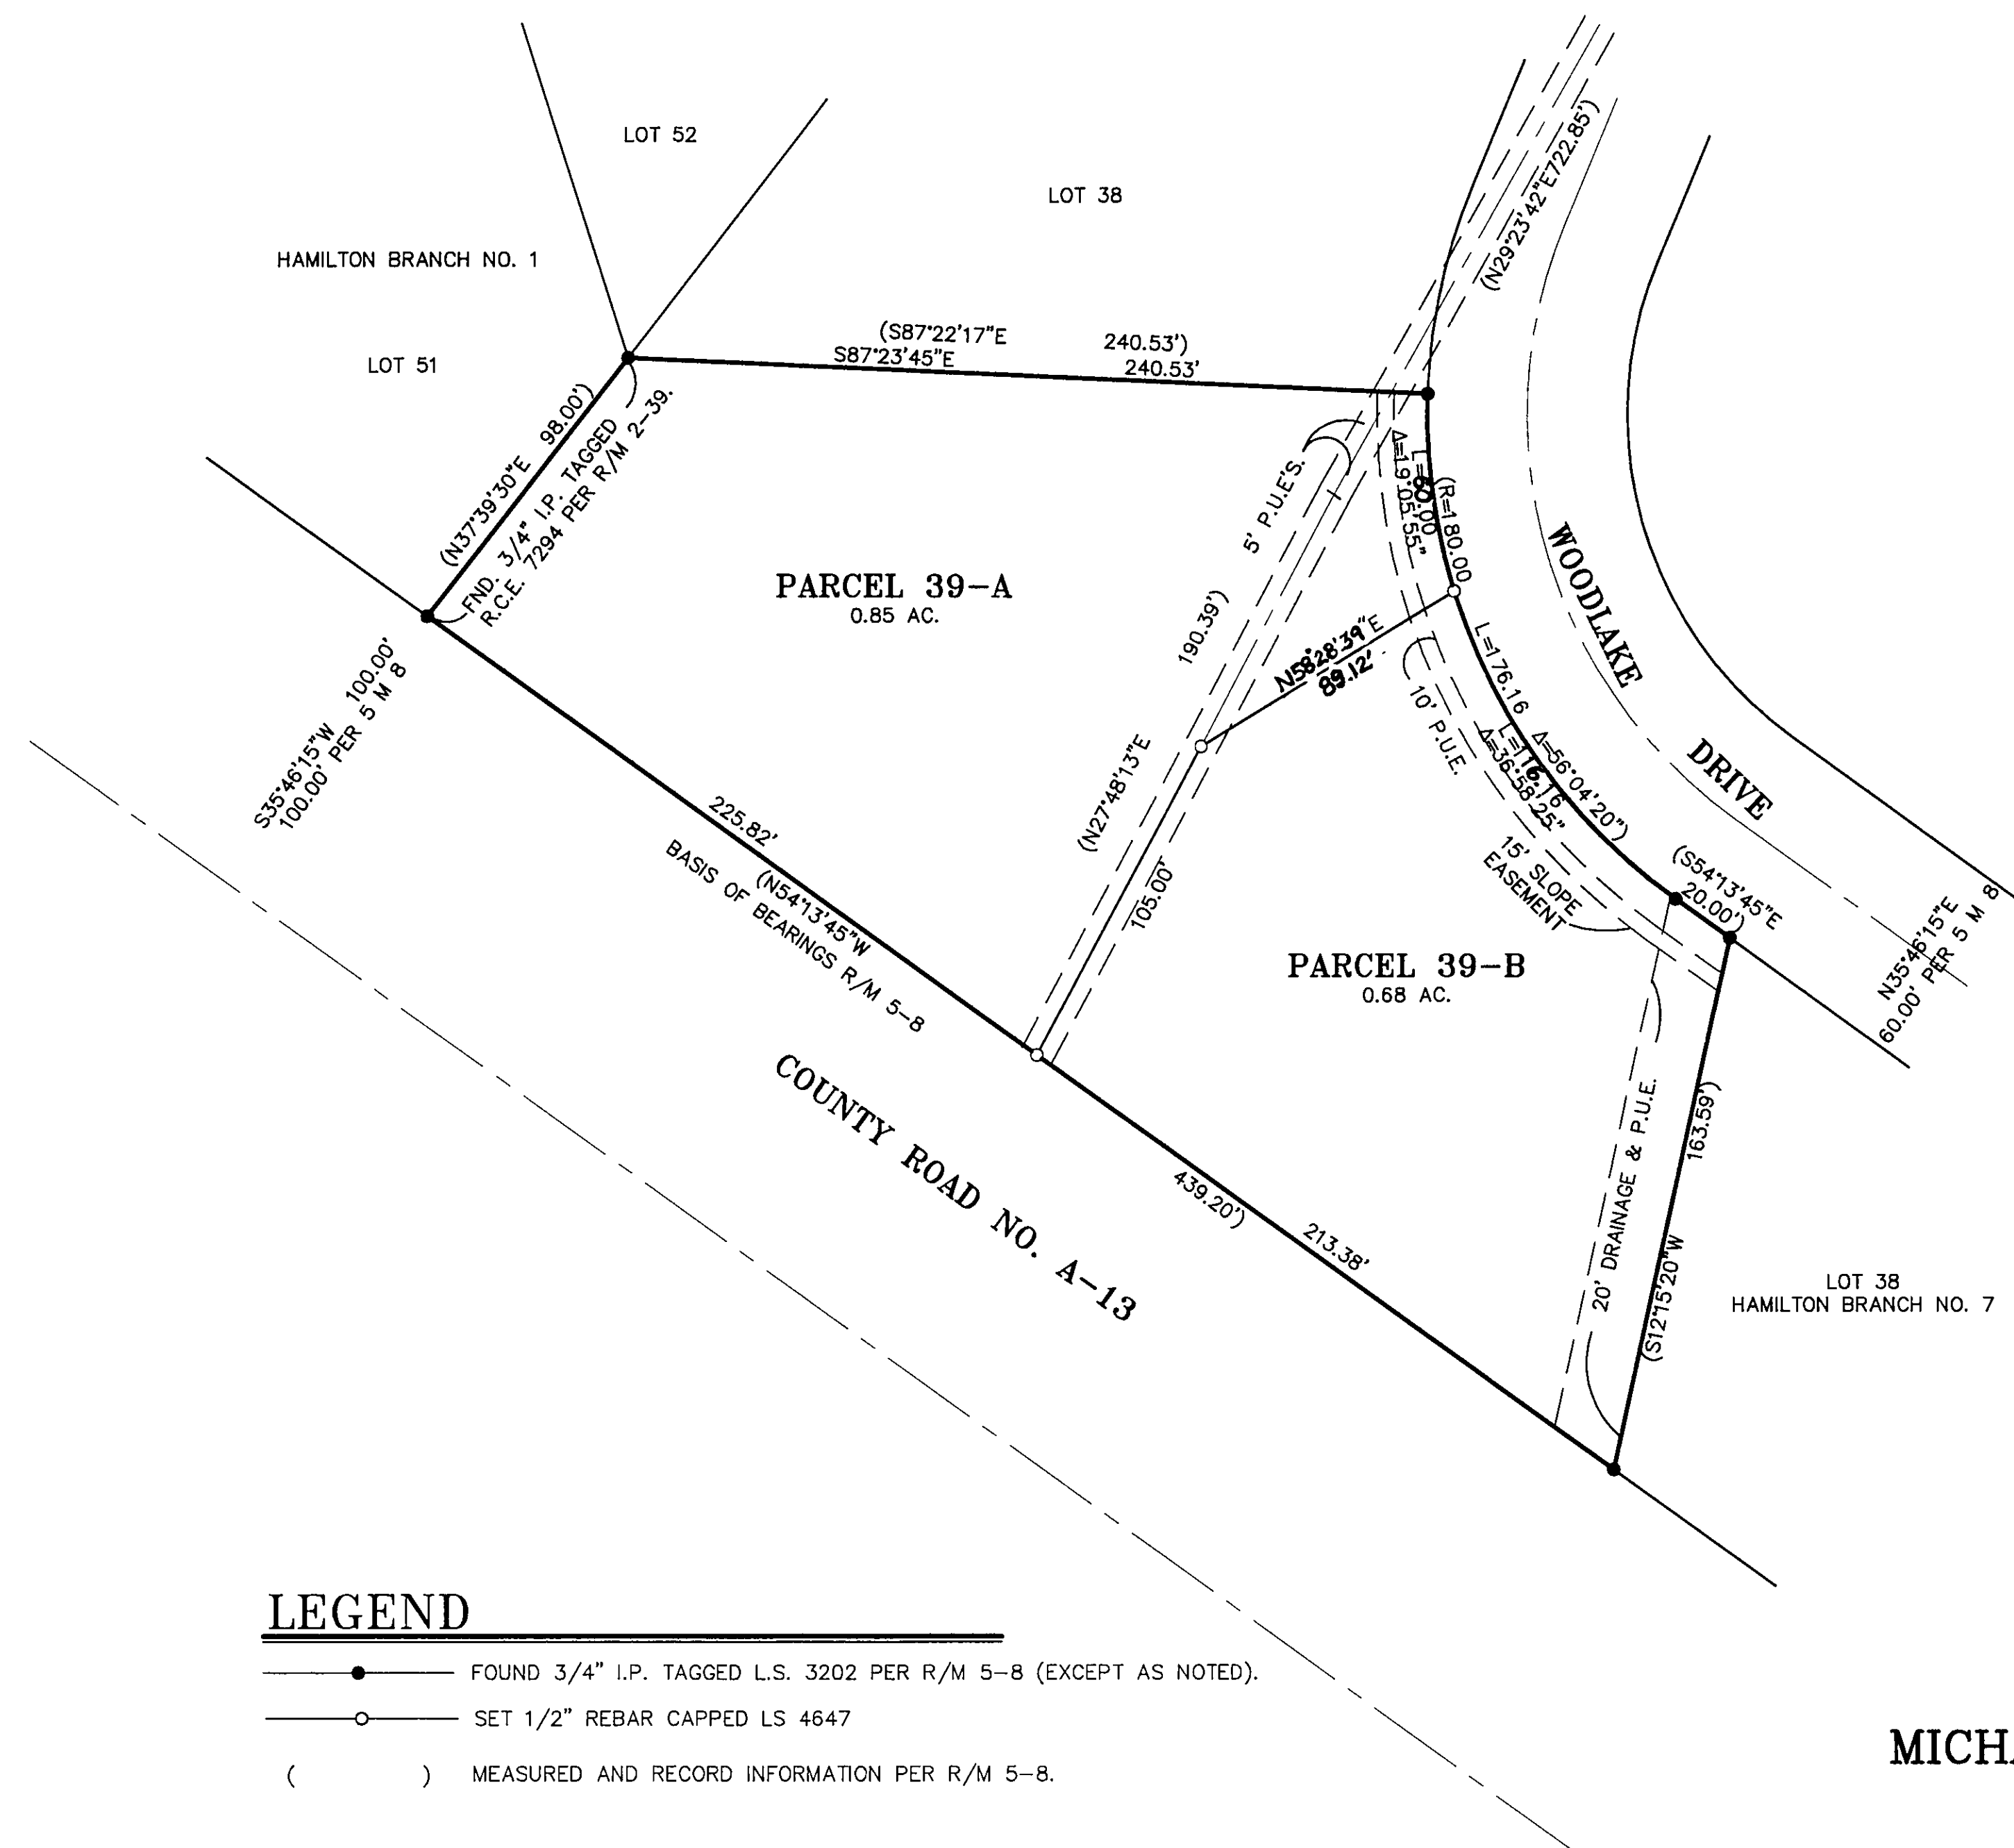


**LEGEND**

- FOUND 3/4" I.P. TAGGED L.S. 3202 PER R/M 5-8 (EXCEPT AS NOTED).
- SET 1/2" REBAR CAPPED LS 4647
- ( ) MEASURED AND RECORD INFORMATION PER R/M 5-8.

**PARCEL MAP FOR  
MICHAEL J. & SANDRA J. HARTIGAN**

A DIVISION OF LOT 39, HAMILTON BRANCH NO. 8  
IN SECTION 21, T.28 N., R.8 E., M.D.B. & M.  
PLUMAS COUNTY, CALIFORNIA

SCALE : 1" = 40'

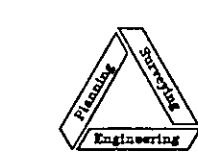

**NST Engineering, Inc.**  
1495 Riverside Drive  
Susanville, CA 96130  
(530) 257-6173  
2002-074