
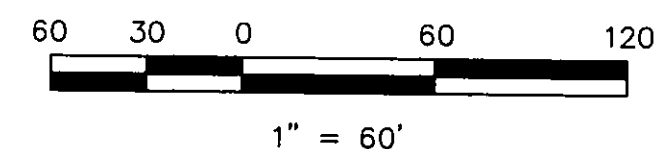


LEGEND

- FOUND Rebar with Aluminum Cap LS 2843
- SET 5/8" Rebar & Aluminum Cap LS 2843
- ⊗ FOUND Rebar with Plastic Cap LS 2843
- (R1) RECORD per 9 PM 96

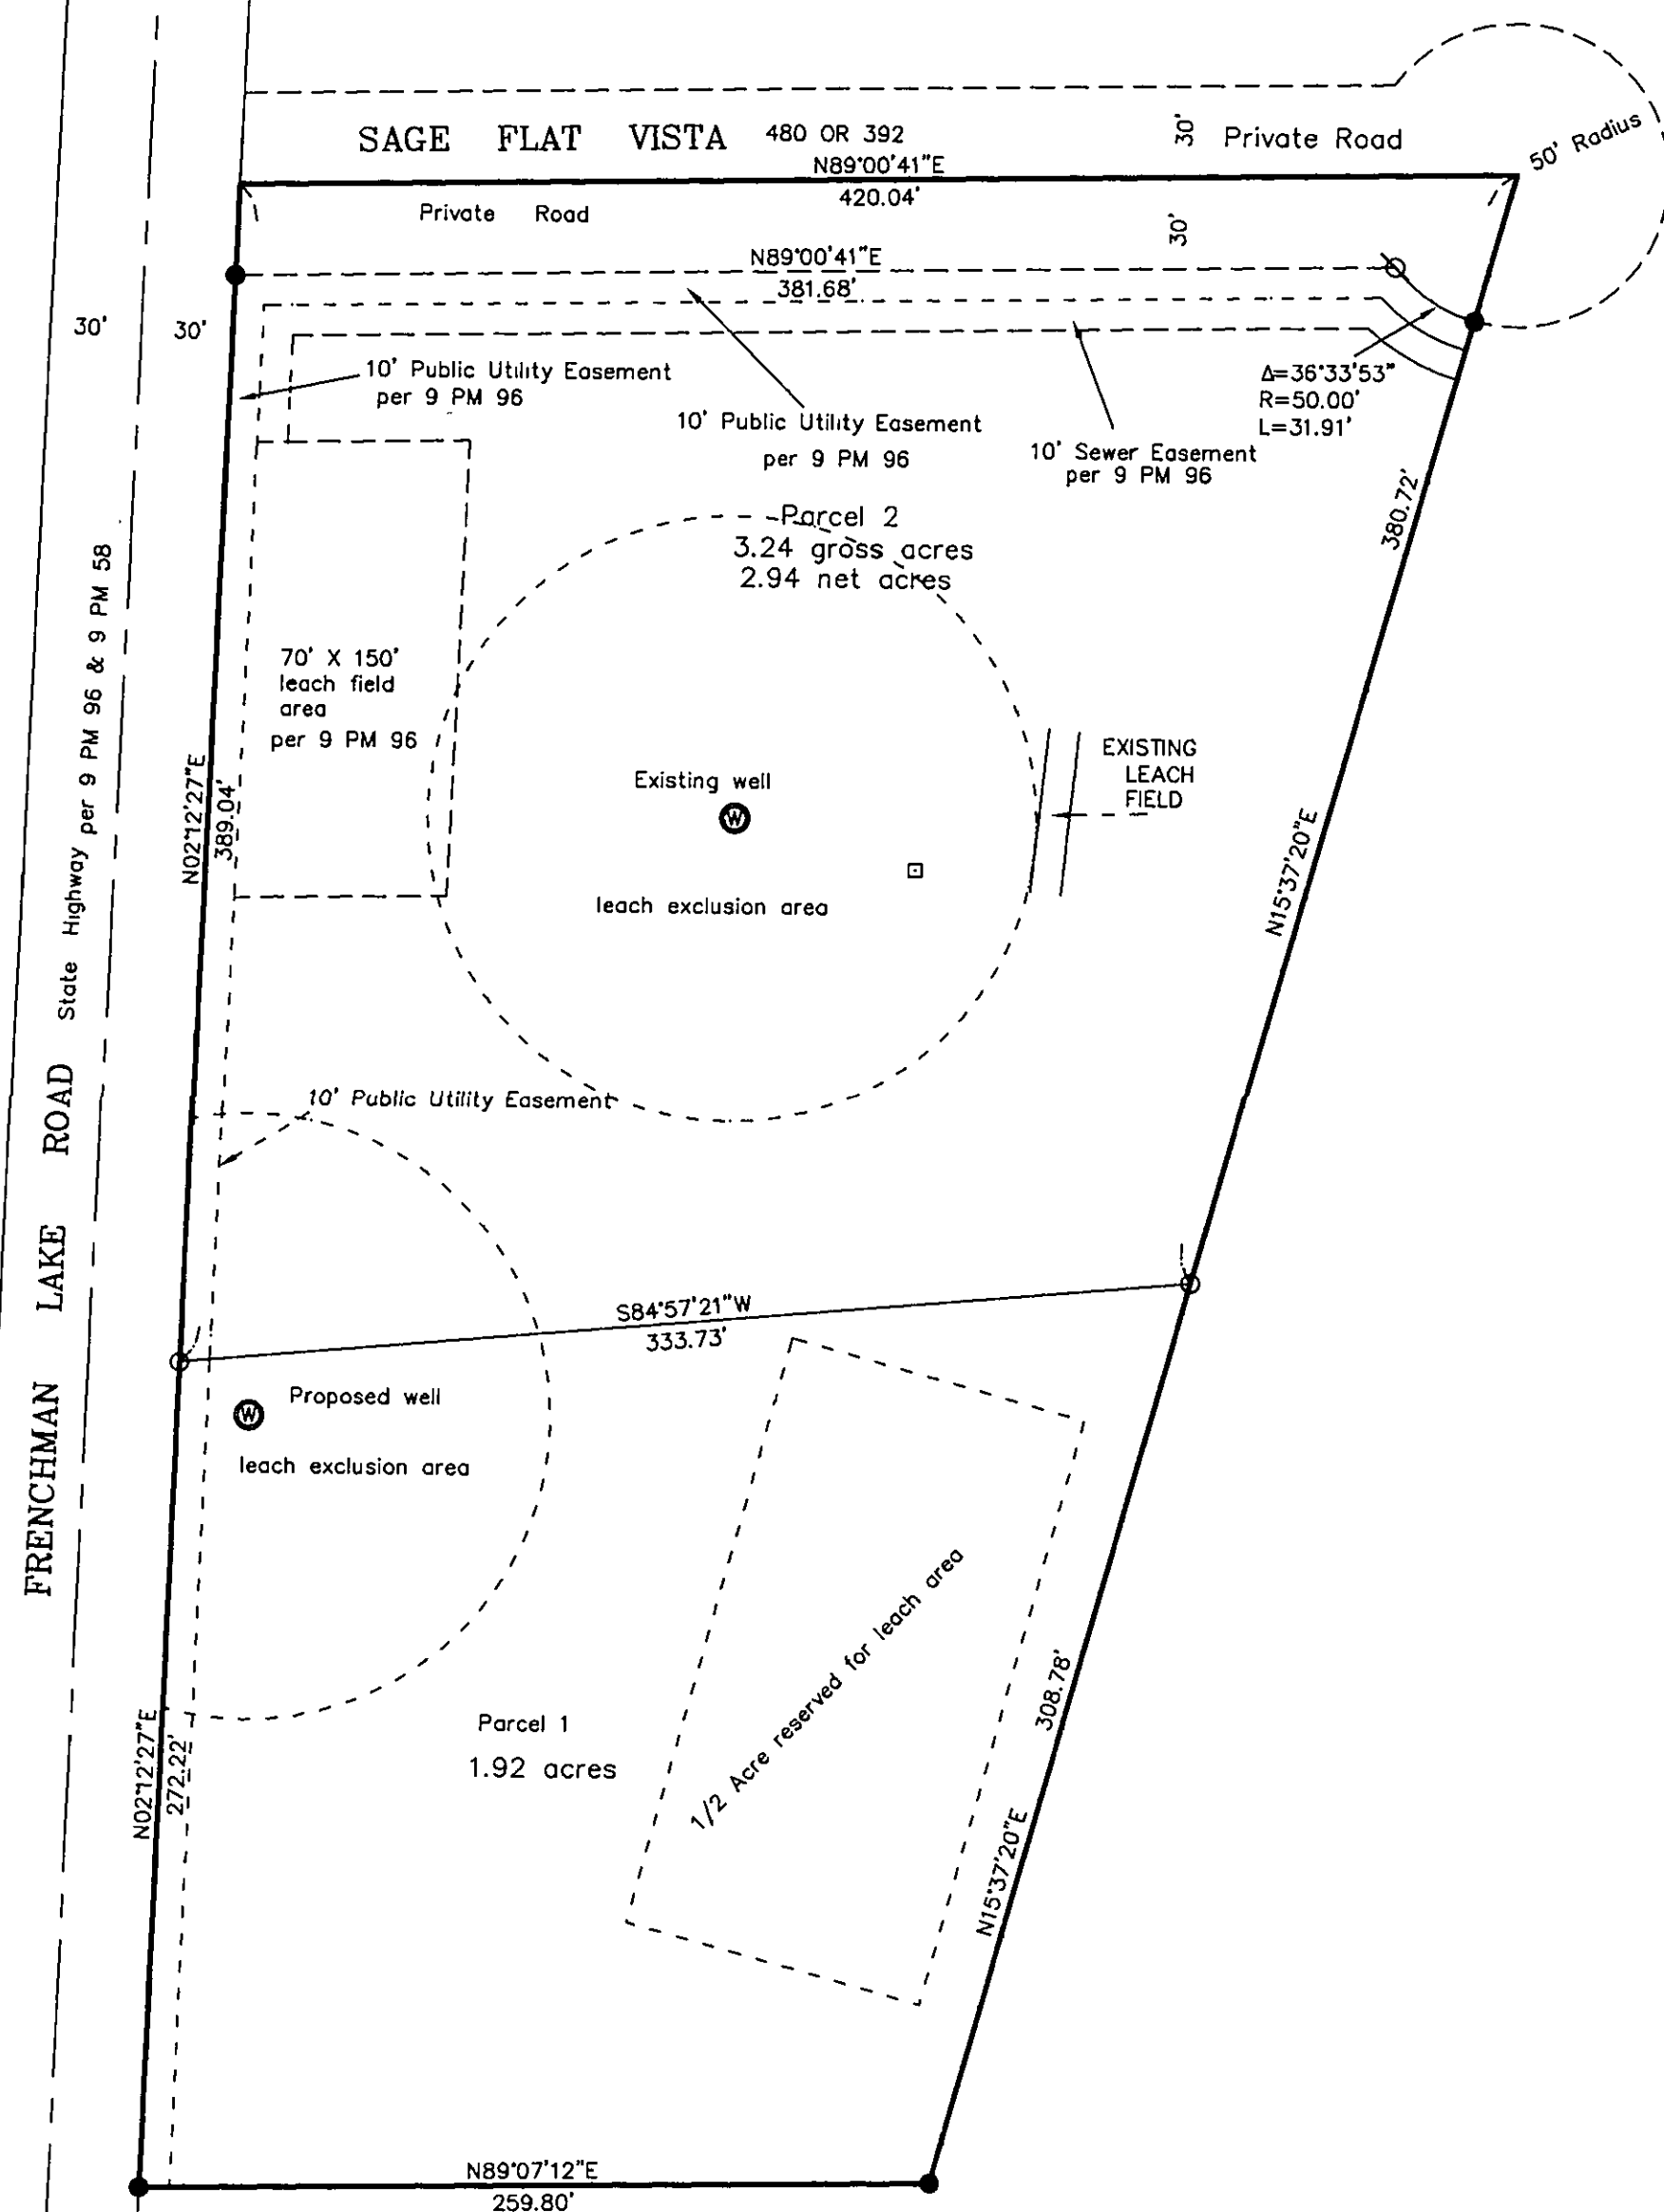


NOTES

Under 1275.00 et. seq. of the SRA Fire Safe Regulations and the provisions of Article 10 of Chapter 4 of Title 9, commencing with Sections 9-4.1001 of the Plumas County Code, emergency water for fire protection shall be required before final inspection for building construction.

The Road shown hereon, Sage Flat Road, is a private easement not subject to improvement or maintenance by Plumas County. Such easements will not become effective unless or until reservations and grants are included in the respective deeds.

The additional information shown hereon is for information purposes, describing conditions as of the date of filing, and is not intended to affect record title interest.

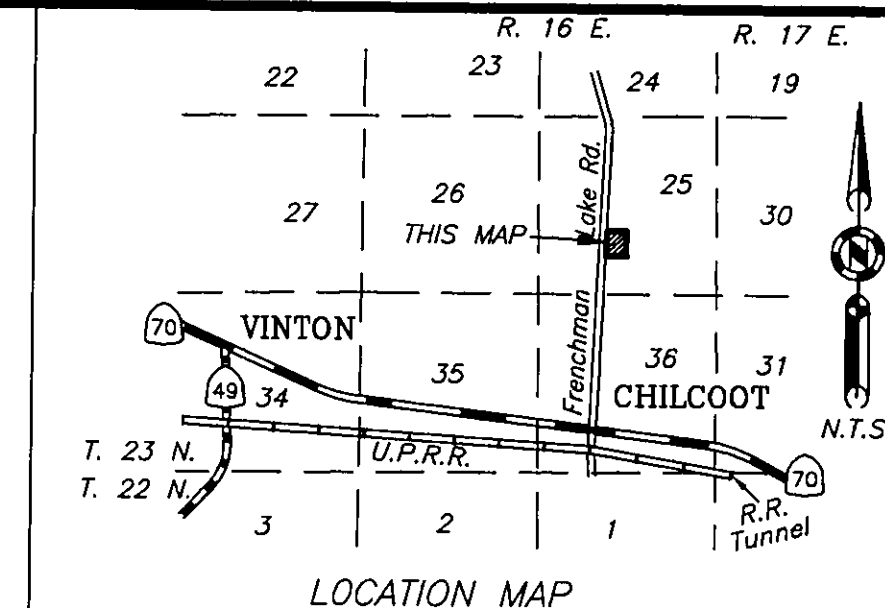

ADDITIONAL INFORMATION SHEET

PARCEL MAP

for
 Donald M. Suchy
 Parcel 3 of 9 PM 96
 Portion of the SW 1/4 of Section 25
 T. 23 N., R. 16 E., M.D.M.
 July, 2003 Scale 1"=60'

Hamby Surveying Inc.
 P.O. Box 1209
 Portola, CA 96122
 (530) 832-5571