


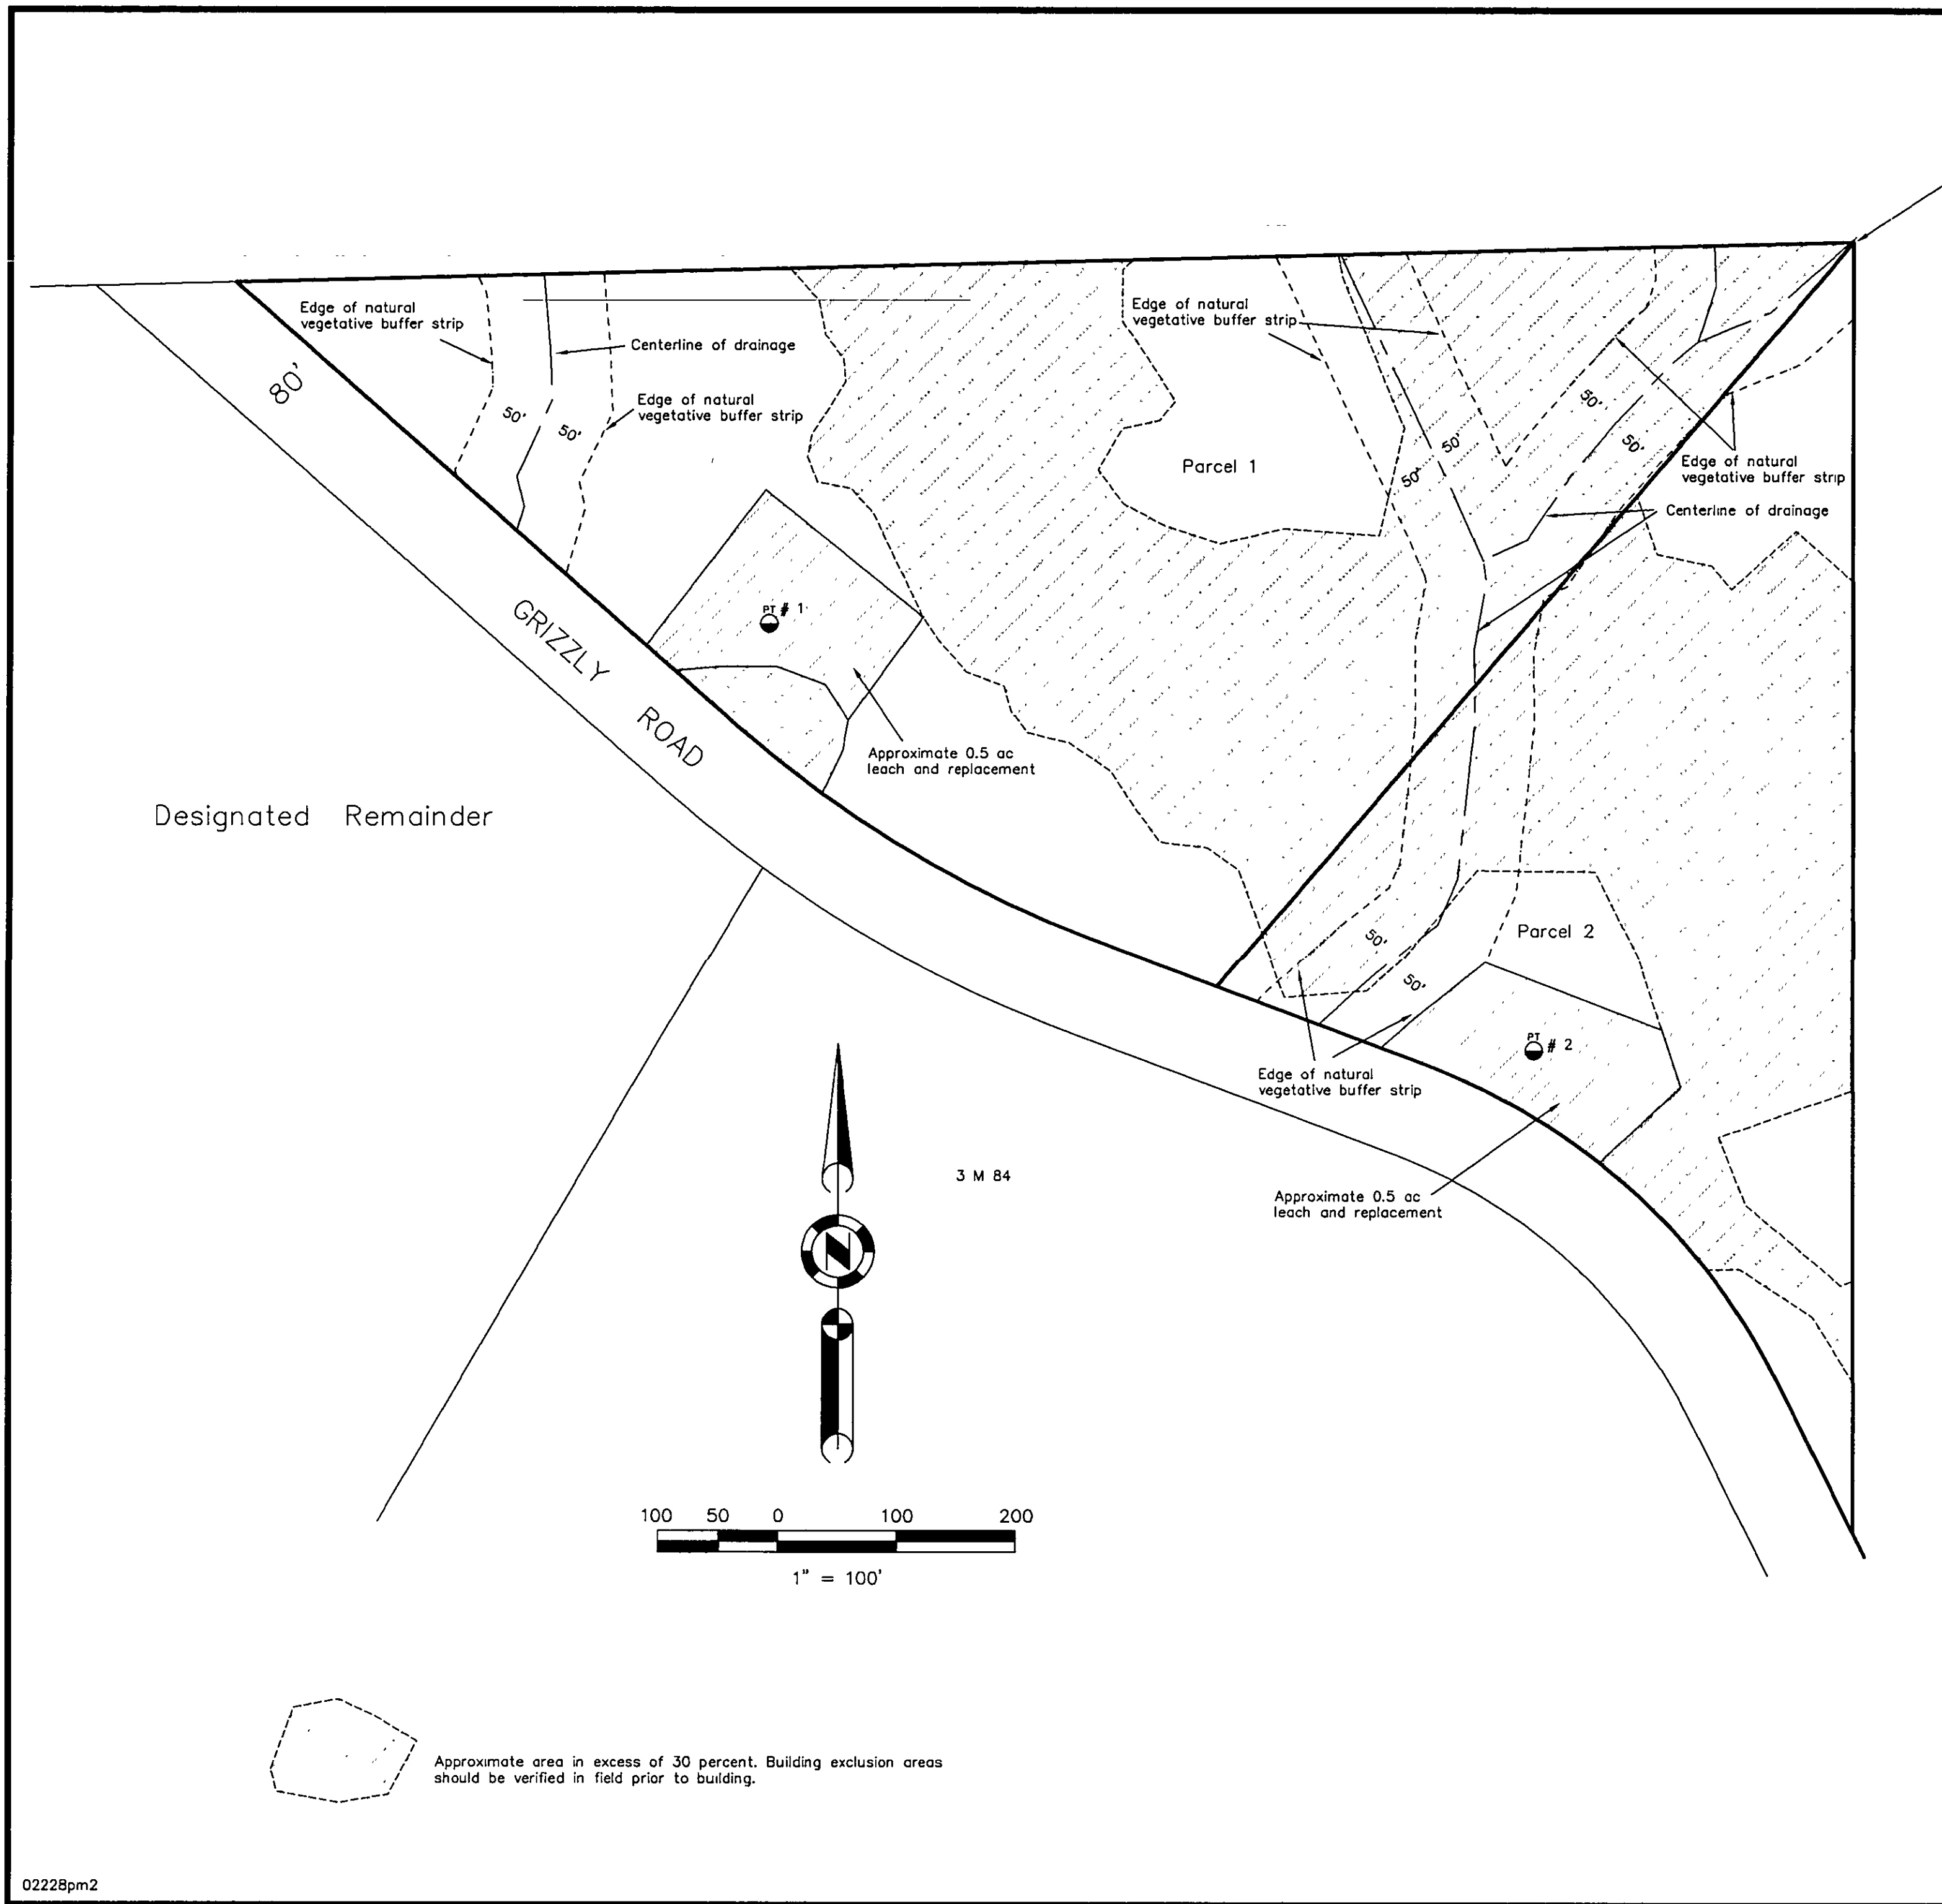

NE Corner Sec. 12

1. "Under 1275.00 et seq of the SRA Fire Safe Regulations and the provisions of Article 10 of Chapter 4 Title 9, commencing with Section 9-4.1001 of the Plumas County Code, emergency water for fire protection shall be required before final inspections for building construction."
2. Construction grading operations shall be limited to the period of May 1st through October 31st.
3. Exposed areas shall be revegetated prior to the rainy season and covered with straw or mulch before November 1st.
4. Straw bales or silt fencing shall be placed at the toe of exposed earth slopes exceeding 10 percent grade prior to November 1st.
5. If a grading permit is required by Plumas County, a detailed site-specific grading erosion, and sediment control plan shall be prepared by a California Registered Civil Engineer."
6. The additional information shown hereon is for information purposes describing conditions as of the date of filing, and is not intended to affect record title interest.

**Additional Information Sheet
PARCEL MAP
for
COLLEEN R. MARSH, Trustee**

A portion of Parcel 35, per 8 PM 17
A portion of Section 12
T. 23N., R. 13 E., M.D.M.
Plumas County, California
January 2004 Scale 1" = 100'

Hamby Surveying Inc.
P.O. Box 1209
Portola, CA 96122
(530) 832-5571