

LEGEND

- FOUND point as described
- SET point as described
- FOUND Rebar with Aluminum Cap LS 4973 (R3)
- SET 5/8" Rebar with Aluminum Cap LS 5620
- Nothing Found or Set


- (R1) RECORD per 8 RS 39
 (R2) RECORD per 5 PM 4
 (R3) RECORD per 8 RS 123
 (R4) RECORD per 12 RS 136
 (R5) RECORD per 4 PM 31
 (R6) RECORD per 243 OR 571
 (R7) RECORD per 243 OR 568
 (R8) RECORD per 239 OR 511

Note:

B.L.M. Brass Cap per (R1) Found Standard B.L.M. (Bureau of Land Management) monument - A 3 1/4" Brass Cap marked for corner (1987) on 2 1/2" iron pipe set in mound of rocks.

U.S.F.S. monument per (R1) Found Standard U.S.F.S. monument - A 3 1/4" Aluminum Cap marked for corner on 2 1/2" Aluminum pipe set in rock mound.

LINE	BEARING	LENGTH
L1	N35°42'38"E	21.63'
L2	N07°27'08"E	21.13'
L3	N59°03'21"E	73.61'
L4	N48°13'02"E	12.28'
L5	N75°45'03"E	58.62'
L6	N31°22'01"E	48.12'
L7	N54°22'33"E	181.69'
L8	S85°32'15"E	27.70'
L9	N68°31'32"E	33.08'
L10	N83°20'23"E	46.23'
L11	S85°54'28"E	21.50'
L12	S77°13'18"E	36.65'
L13	S28°18'30"W	40.02'
L14	S48°56'34"W	52.37'
L15	S31°30'18"E	27.82'
L16	S64°30'47"E	60.47'
L17	S34°33'39"E	36.65'
L18	S78°10'59"E	83.44'
L19	S71°04'24"E	43.73'
L20	N32°51'15"E	120.69'

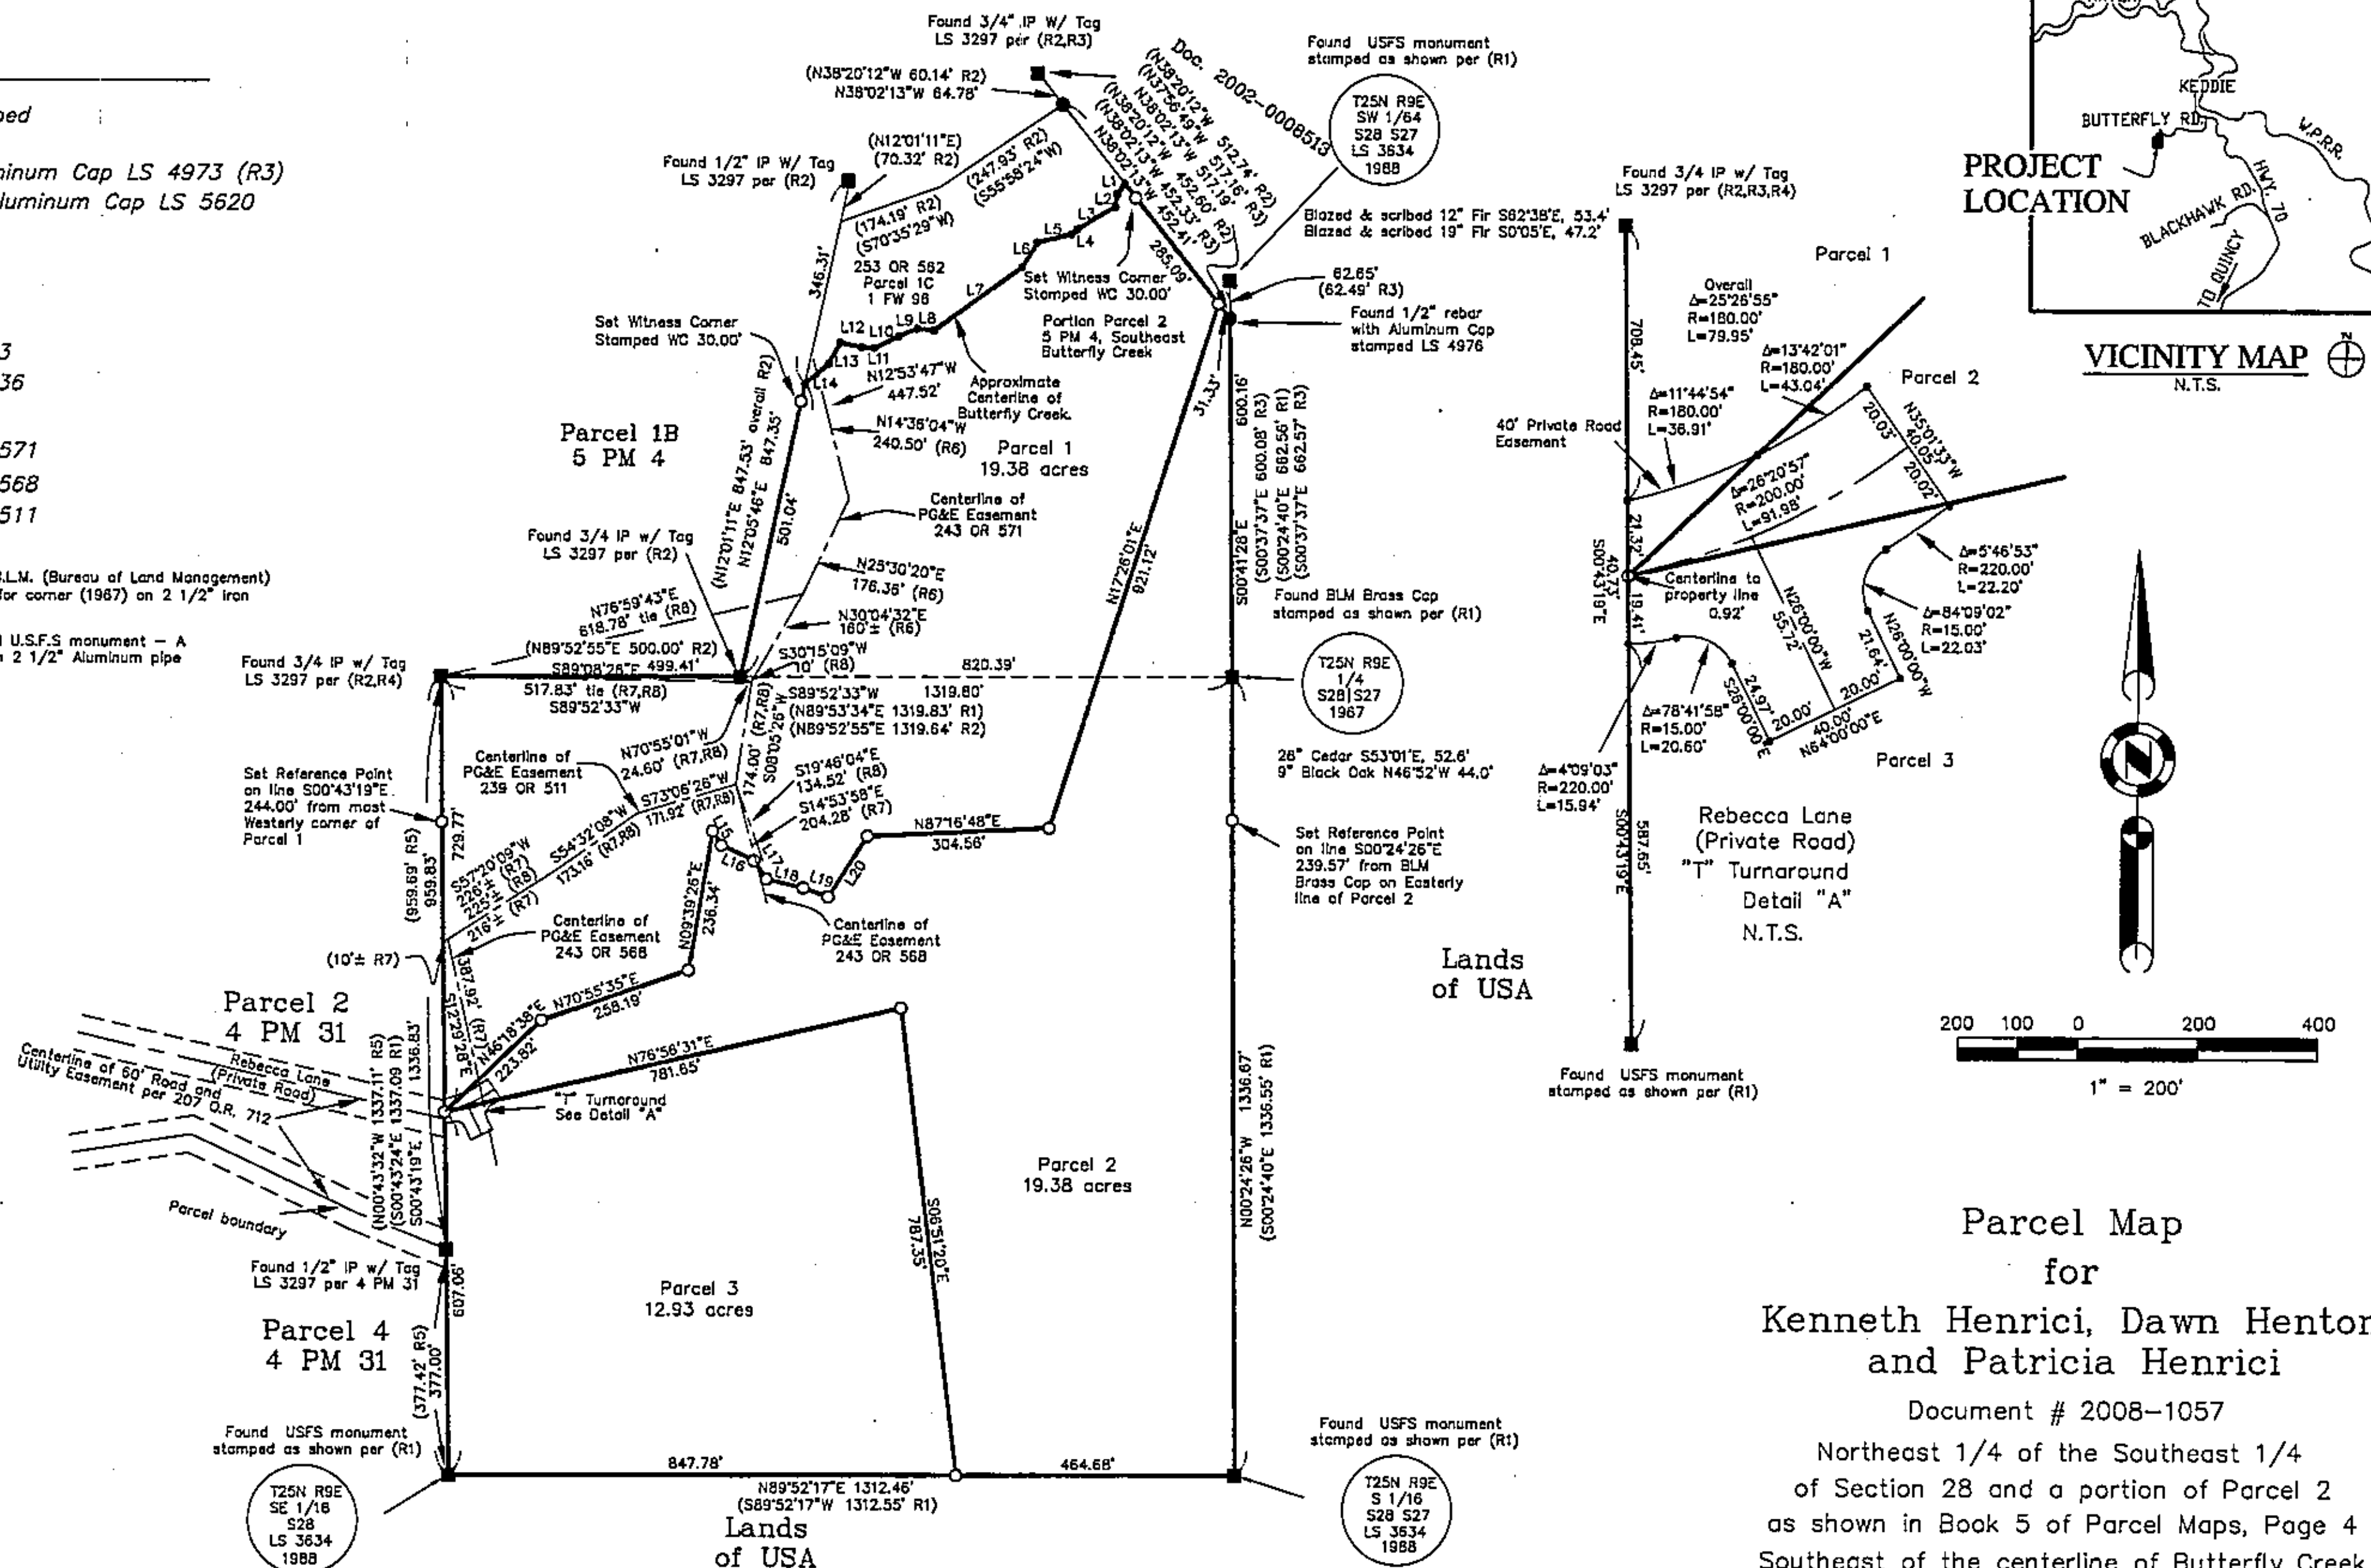

Blazed & scribed 12" Fir S17°E, 2.3'
 Blazed & scribed 9" Cedar S86°E, 10.1'
 1" I.P. tagged LS 3297 S42°18'E, 16.39'
 1/2" rebar with Aluminum Cap stamped LS 2843 S51°00'E, 32.22'

Basis of Bearings
 The Basis of Bearings of this Survey is the South line of the NE 1/4 of the SE 1/4 of Section 28, being N 89°52'17"E, between found monuments, as shown in Book 8 of Record of Surveys at Page 39, Plumas County Records.

Blazed & scribed 8" Fir S74°29'E, 44.8'
 Blazed & scribed 6" Black Oak S18°11'W, 37.9'
 1" I.P. tagged LS 3297 N87°53"E, 0.73' Not Found

Parcel Map for
 Kenneth Henrici, Dawn Henton
 and Patricia Henrici

Document # 2008-1057

Northeast 1/4 of the Southeast 1/4
 of Section 28 and a portion of Parcel 2
 as shown in Book 5 of Parcel Maps, Page 4
 Southeast of the centerline of Butterfly Creek
 Township 25 North, Range 9 East, M.D.M.

Plumas County ~ California
 Scale 1" = 200' August, 2010

Hamby Surveying Inc.
 P.O. Box 1209
 Portola, CA 96122
 (530) 832-5571