
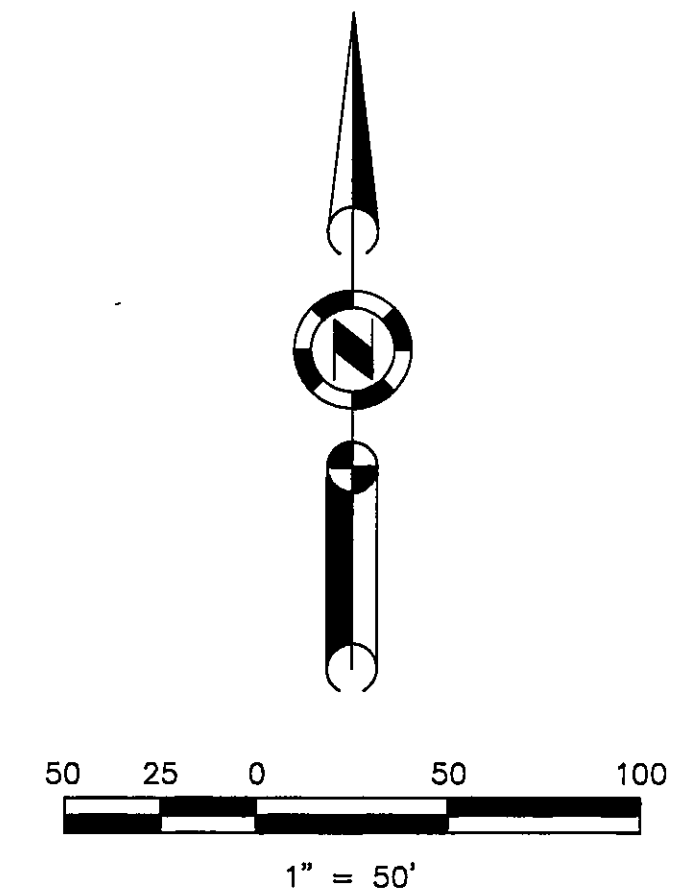


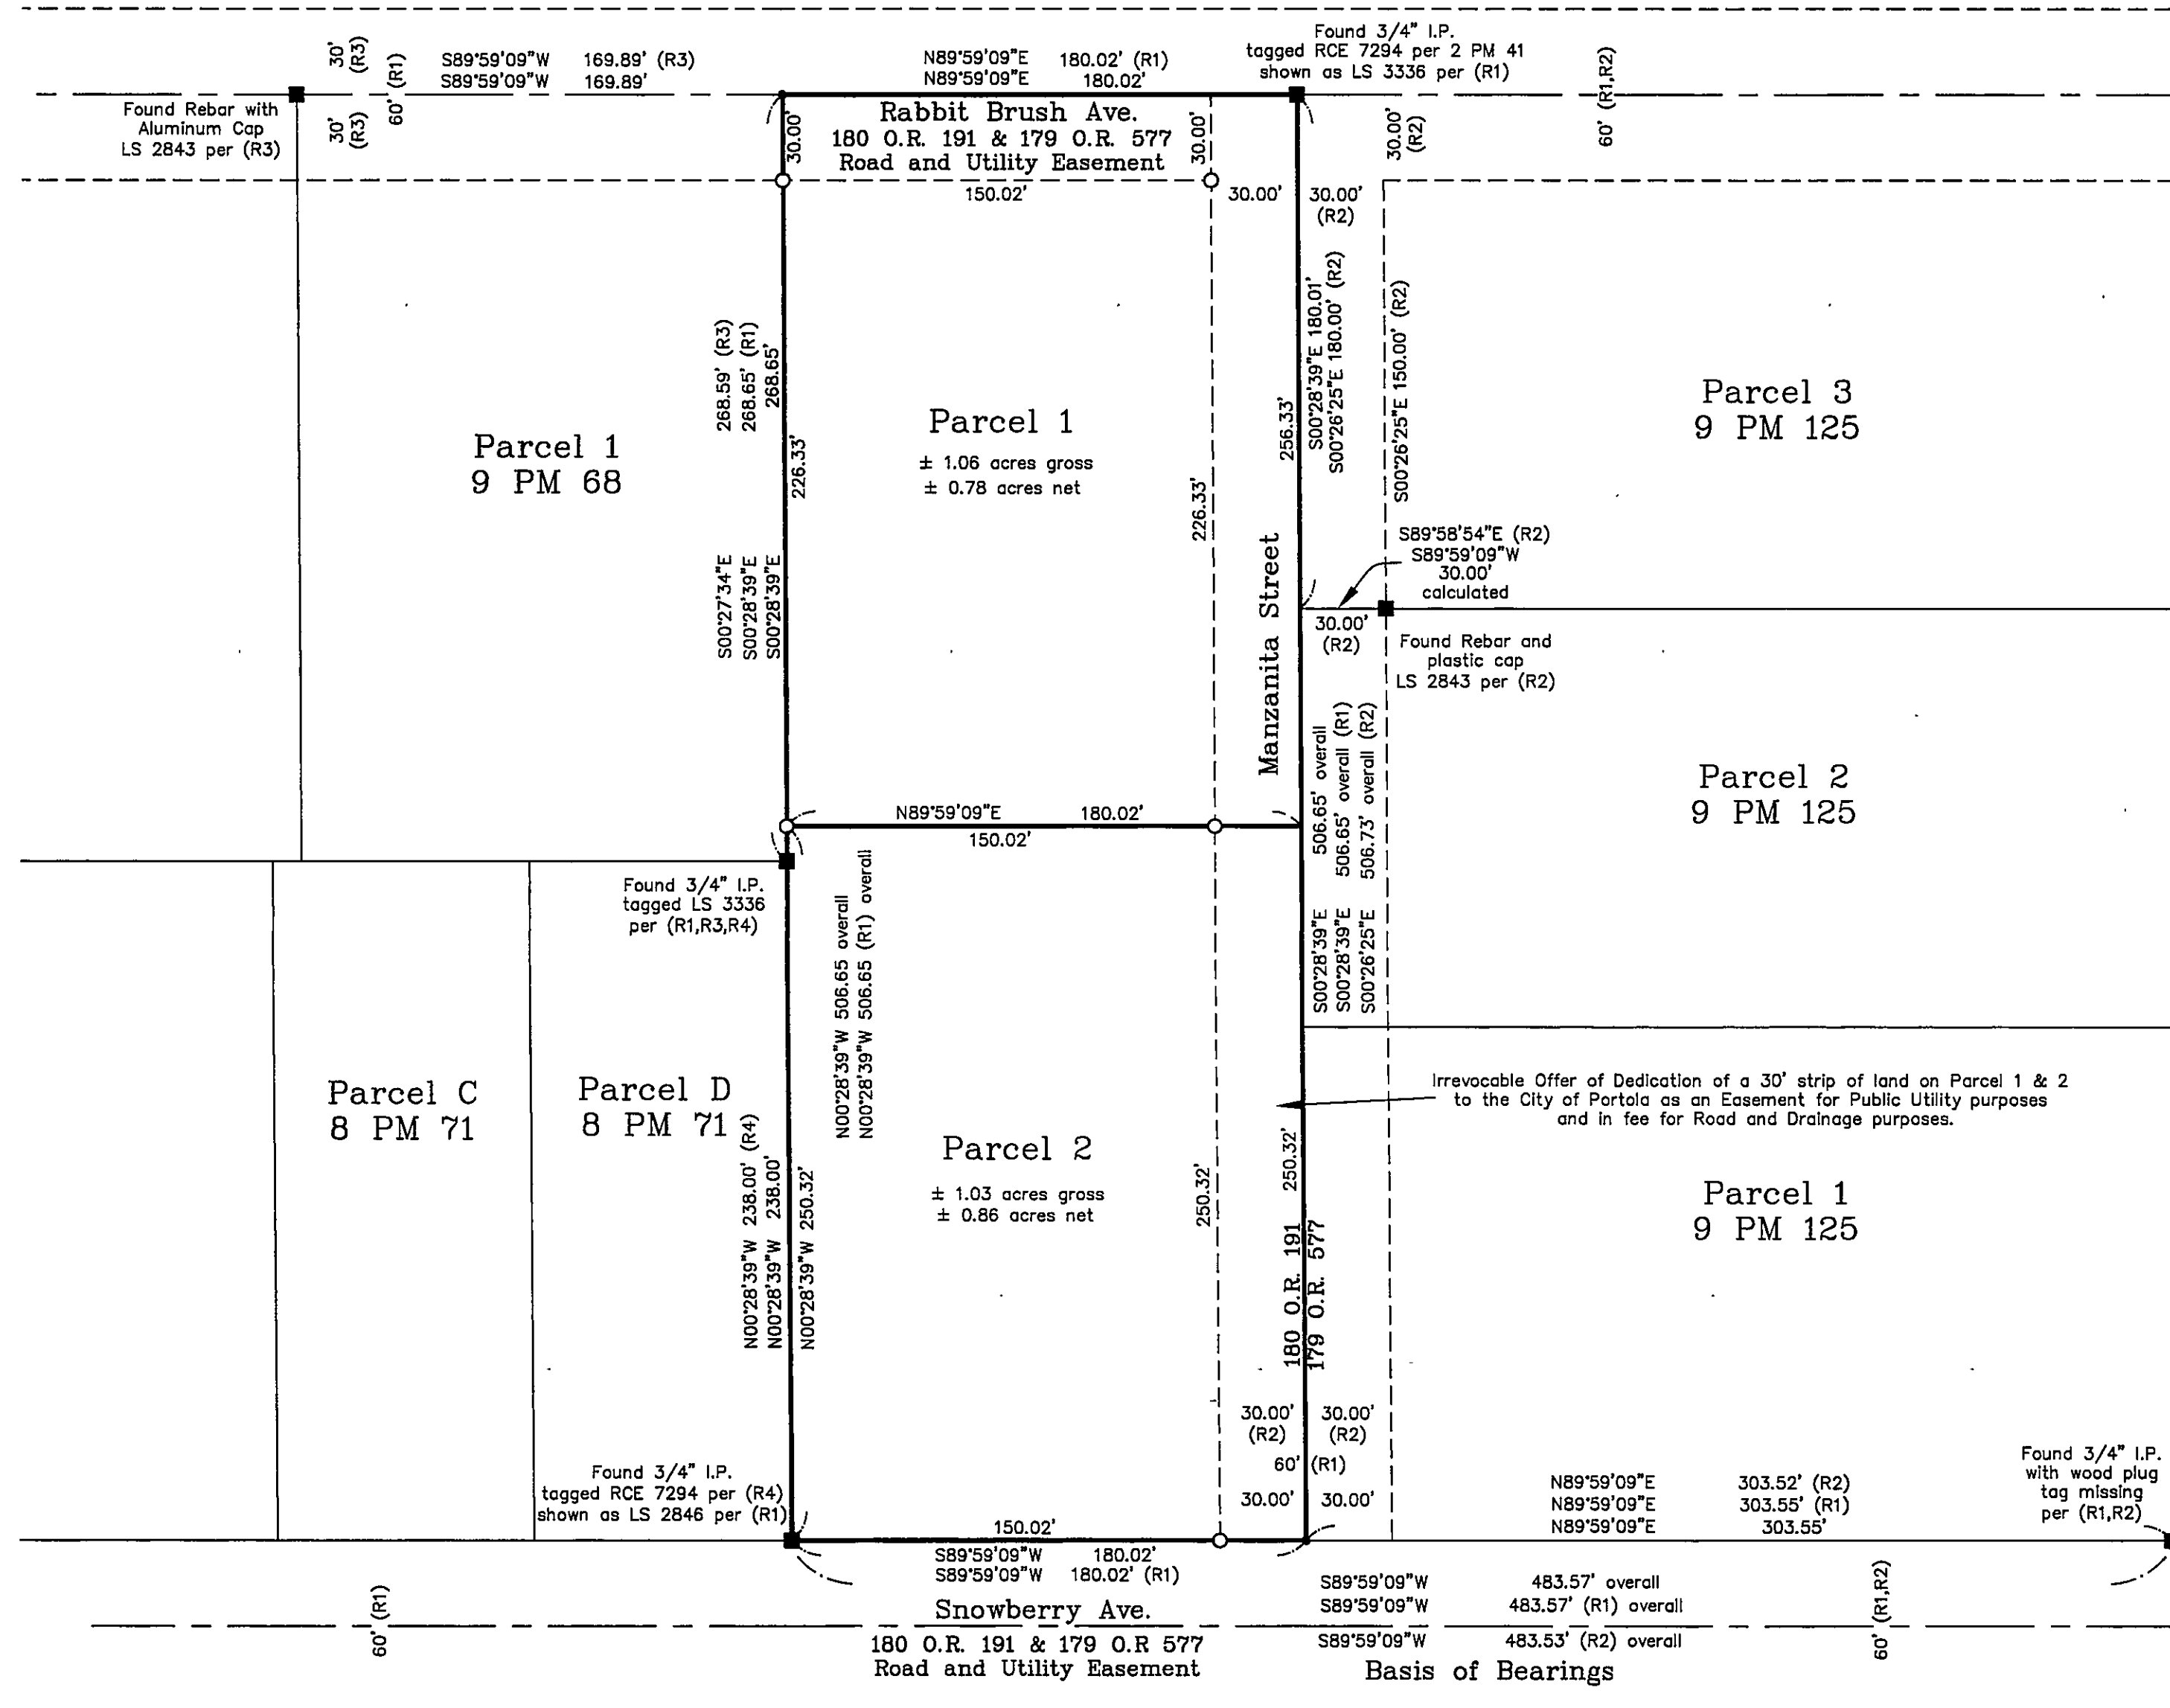

LEGEND

- FOUND point as described
 - FOUND Rebar with Aluminum Cap LS 2843
 - SET 5/8" Rebar with Aluminum Cap LS 5620
 - Nothing Found or Set, Computed Point
- (R1) RECORD per 2 PM 125
(R2) RECORD per 9 PM 125
(R3) RECORD per 9 PM 68
(R4) RECORD per 8 PM 71

Parcel Map for Eldon & Earlene Dobyns

A Division of Parcel 2
Book 2 of Parcel Maps at Page 125,
Situate in Section 36
Township 23 North, Range 13 East, M.D.M.
City of Portola ~ Plumas County ~ California
Scale 1" = 50' June, 2011

Hamby Surveying Inc.
P.O. Box 1209
Portola, CA 96122
(530) 832-5571

BASIS OF BEARINGS

The Basis of Bearings of this map is the South line of Parcels 1 & 2, between found monuments, being S89°59'09"W as shown on that certain Parcel Map filed in Book 2 of Parcel Maps at Page 125, Plumas County records.