


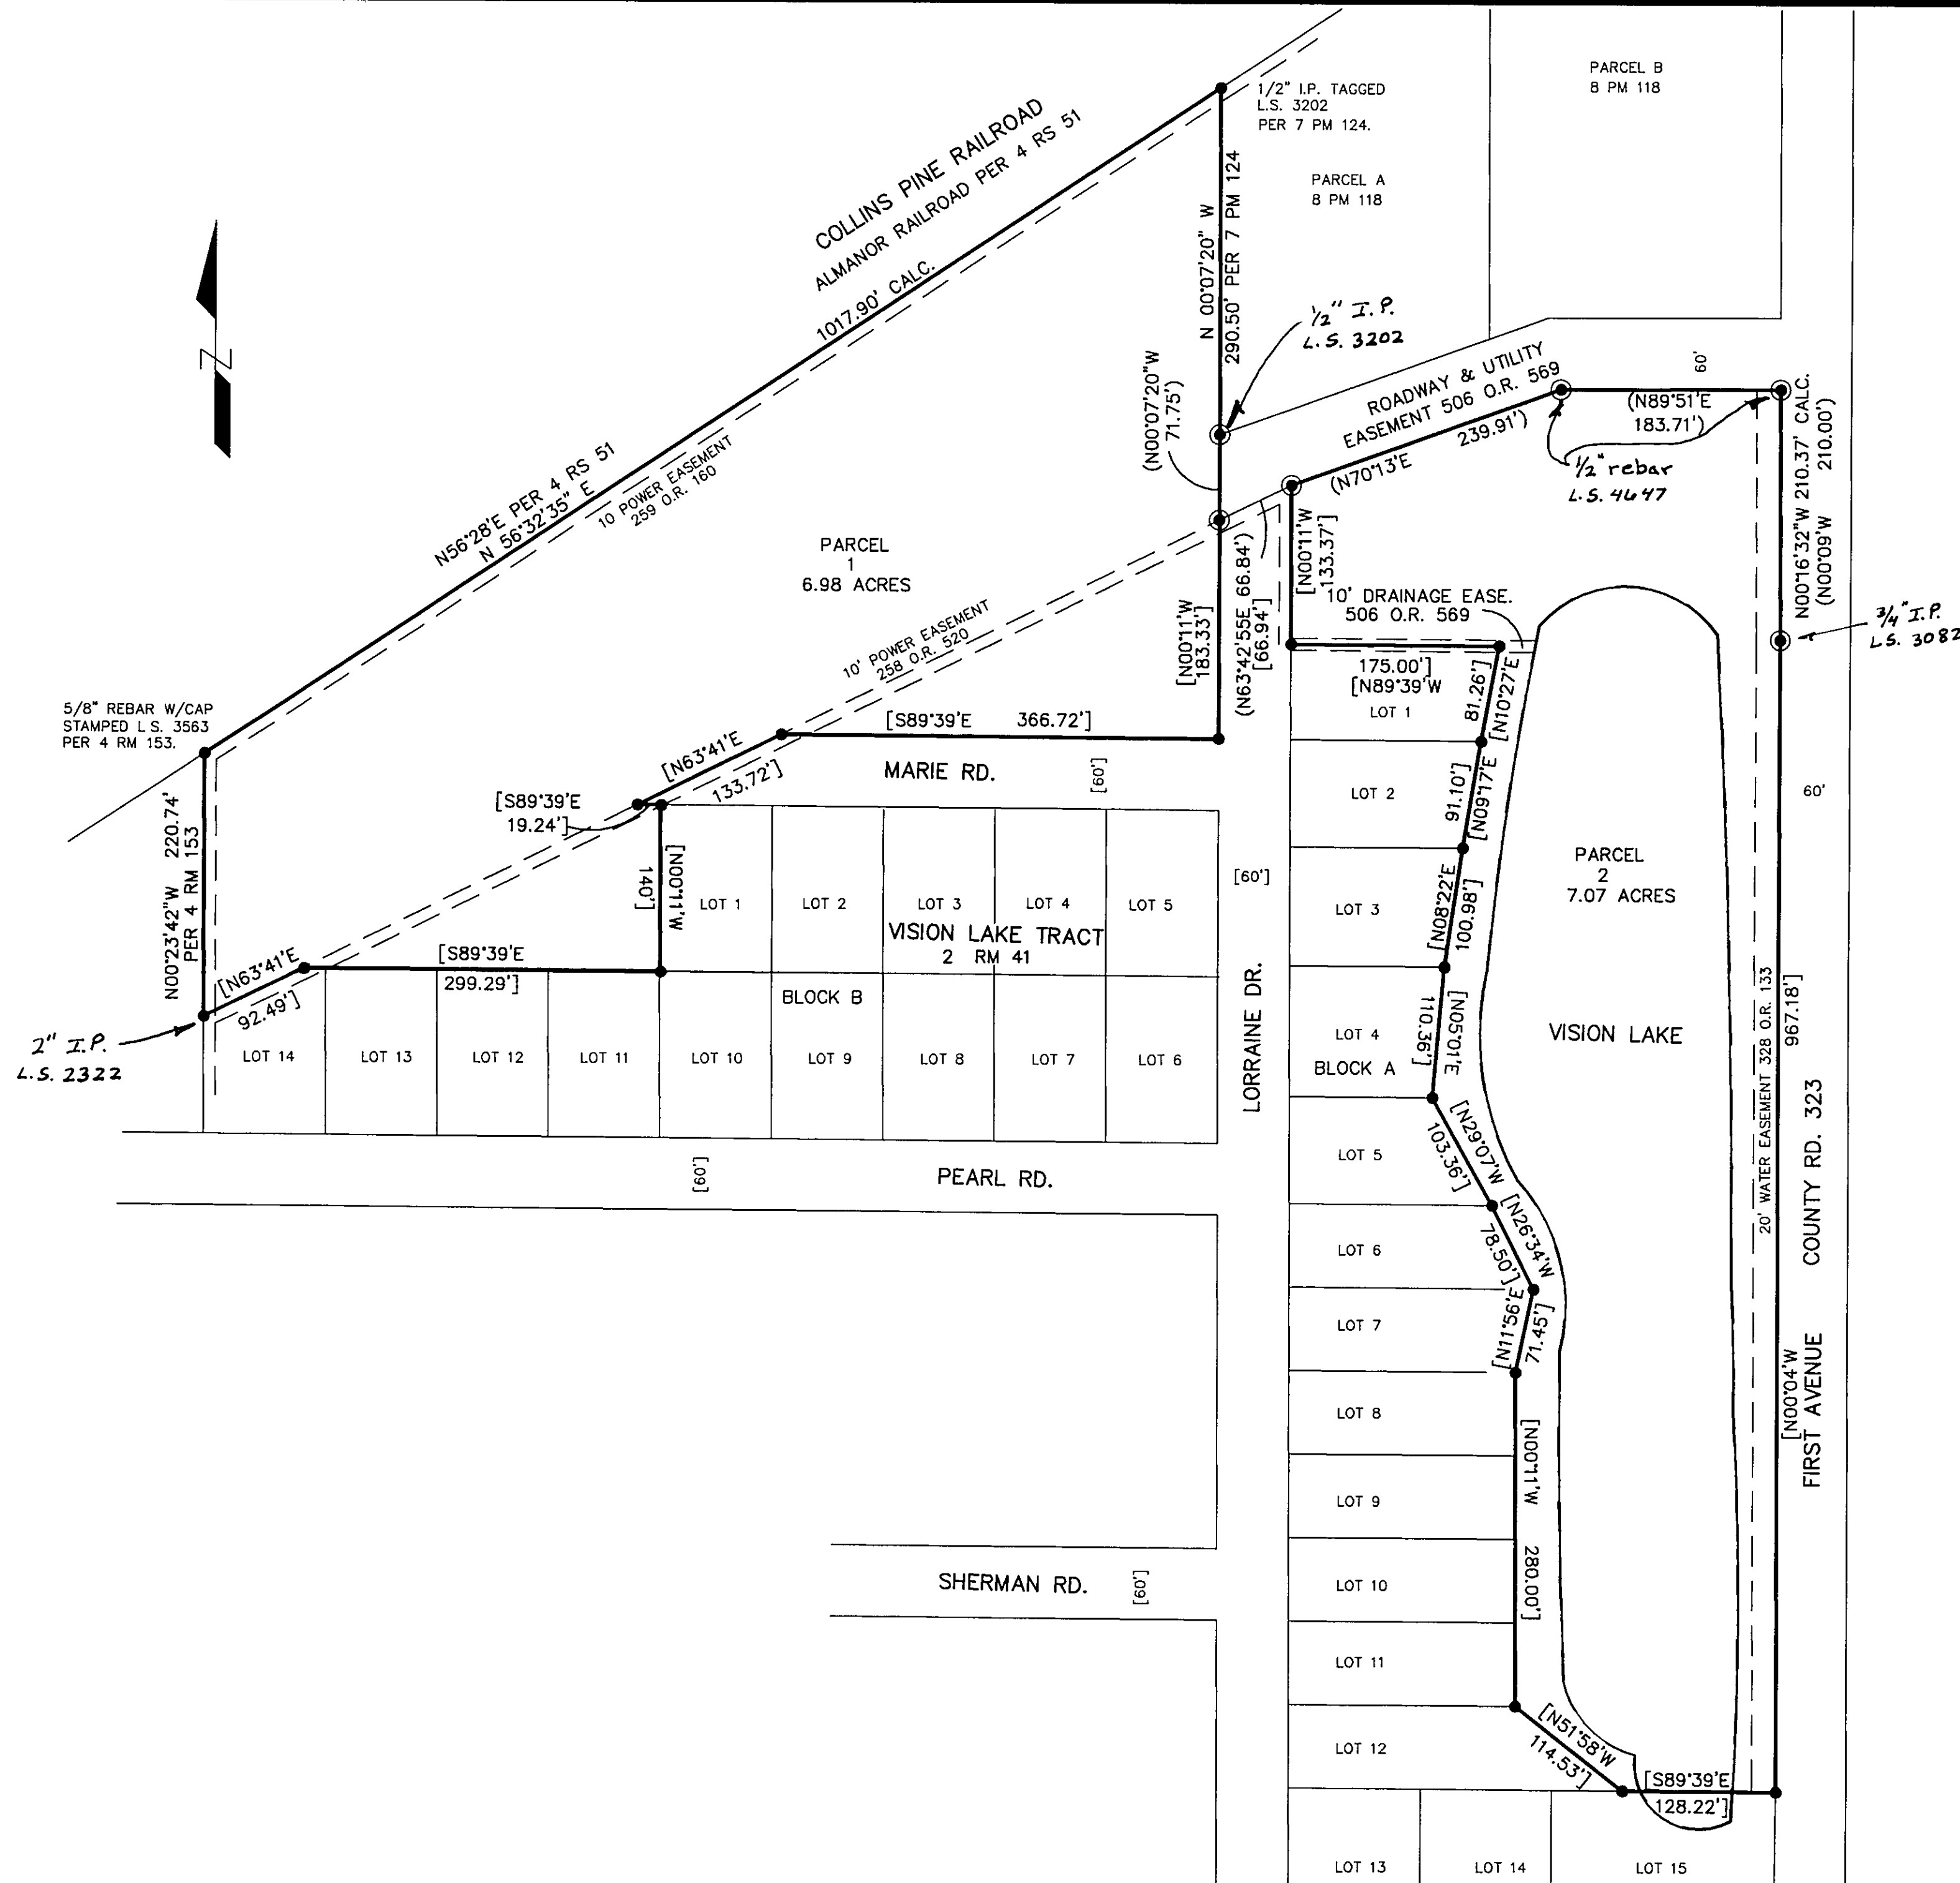


- LEGEND**
- LOCATION OF RECORD MONUMENTS, 3/4" I.P. R.C.E. 7567 PER VISION LAKE TRACT UNIT 1, 2 RM 41. EXCEPT AS NOTED. - 1/2" I.P. at all inside lot corners
 - LOCATION OF RECORD MONUMENTS, 3/4" I.P. L.S. 3550 PER 8 RS 98
 - [] RECORD INFORMATION PER VISION LAKE TRACT UNIT 1, 2 RM 41.
 - () RECORD INFORMATION PER 8 RS 98

NOTES:

1. NO MONUMENTS WERE SET FOR THIS PARCEL MAP.
2. THIS MAP REPRESENTS A SUBDIVISION OF THE LANDS AS DESCRIBED IN DOC. NO. 2001-1494.

PARCEL MAP
FOR
MATT C. ANDREWS
TESTAMENTARY TRUST
IN SECTION 8, T28N, R7E MDB&M
PLUMAS COUNTY, CALIFORNIA
SCALE: 1" = 100'

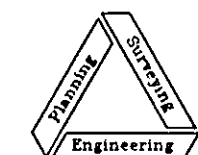 **NST Engineering, Inc.**
1495 Riverside Drive
Susanville, CA 96130
(530) 257-5173