
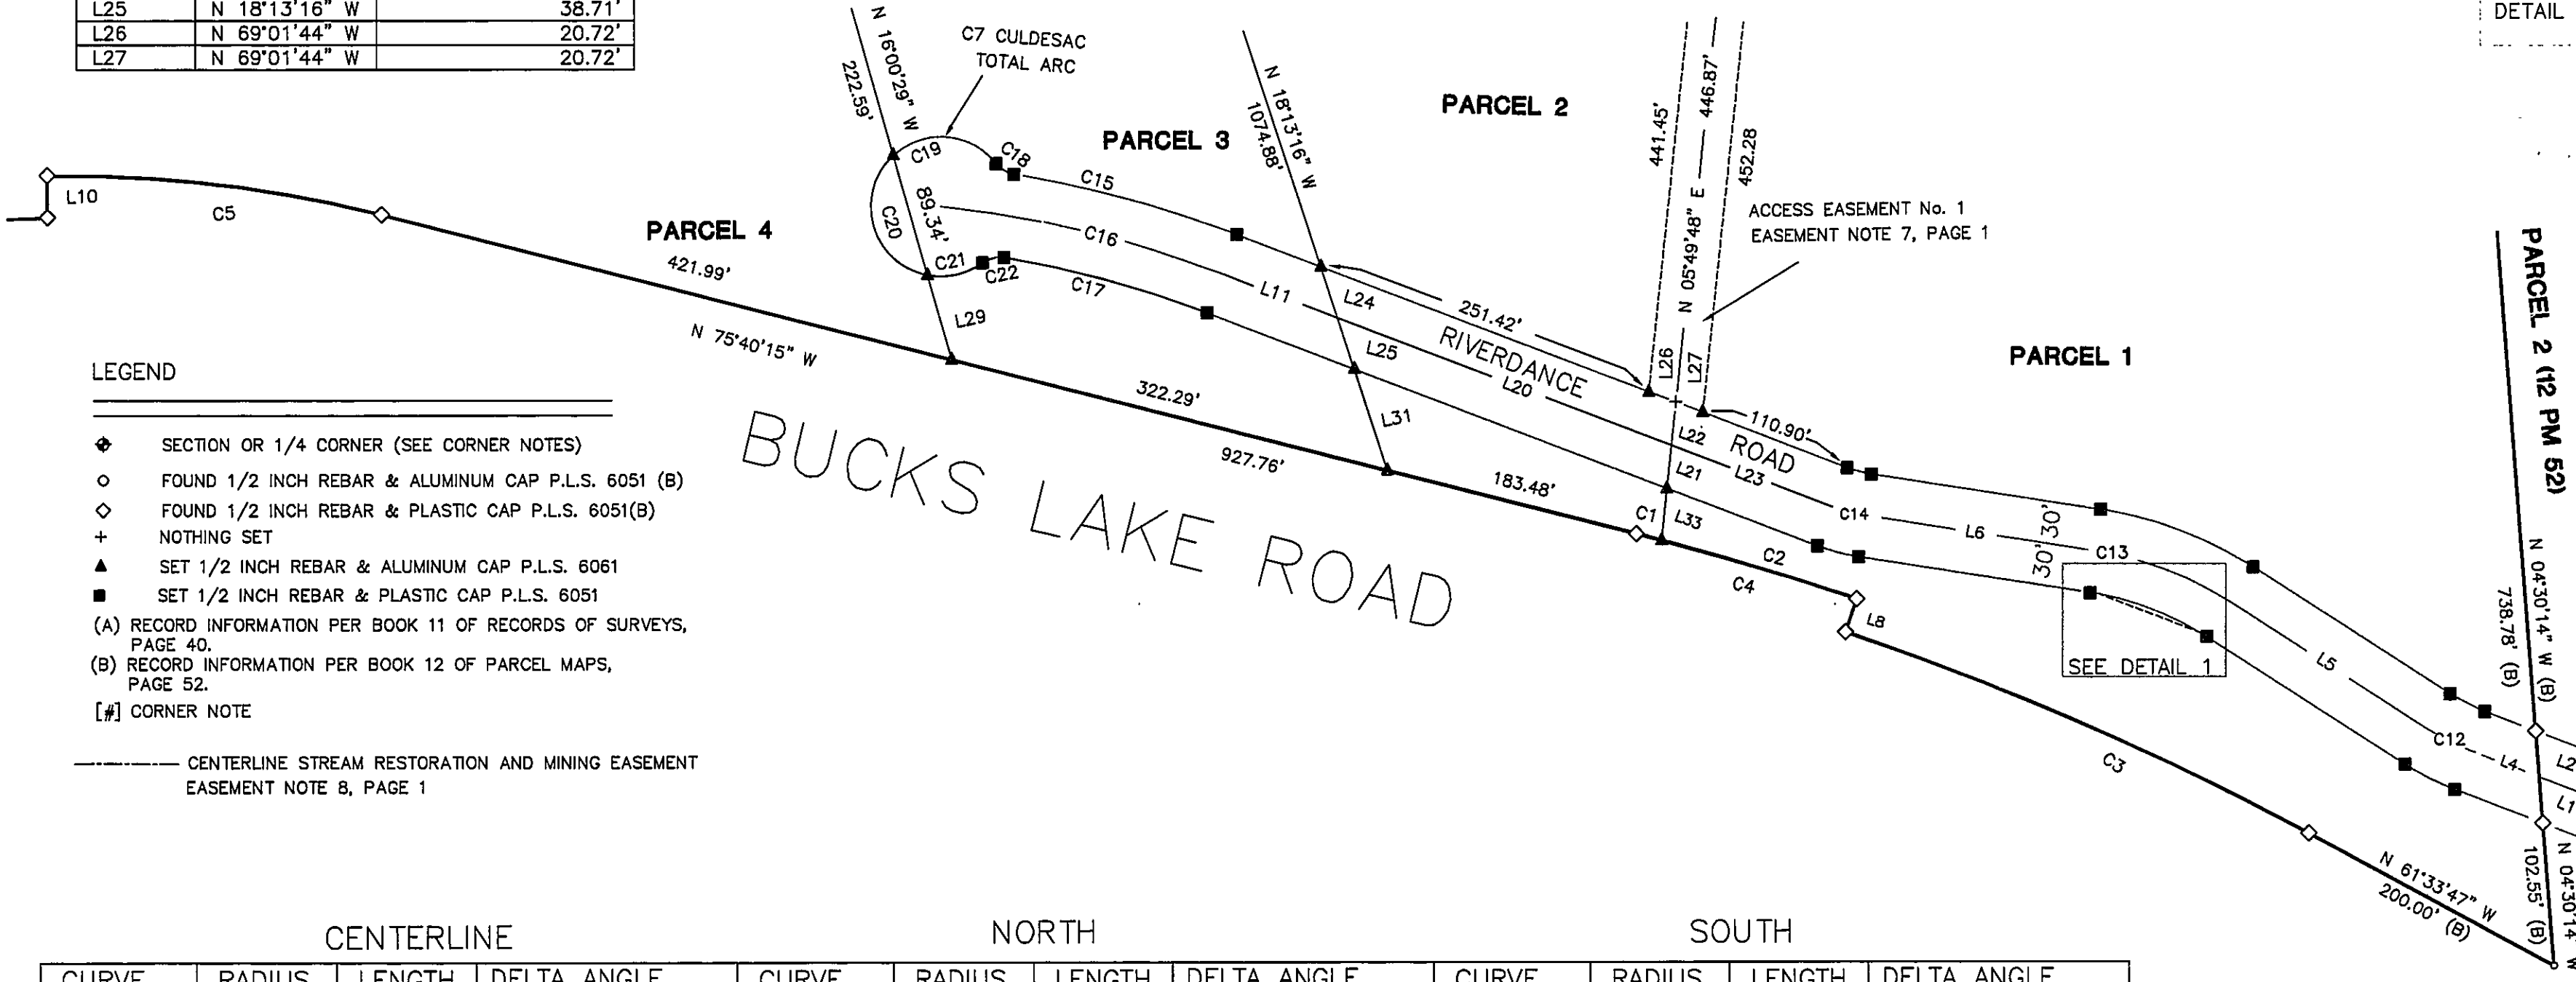


CENTERLINE			NORTH			SOUTH		
LINE	BEARING	DISTANCE	LINE	BEARING	DISTANCE	LINE	BEARING	DISTANCE
L1	S 04°30'14" E	33.23'						
L2	S 04°30'14" E	33.23'						
L4	N 69°01'44" W	53.37'	L4	N 69°01'44" W	39.07'	L4	N 69°01'44" W	67.66'
L5	N 57°13'33" W	168.84'	L5	N 57°13'33" W	168.84'	L5	N 57°13'33" W	168.84'
L6	N 81°12'54" W	166.21'	L6	N 81°12'54" W	166.21'	L6	N 81°12'54" W	166.21'
L7	N 69°01'44" W	468.31'						
L11	N 69°01'44" W	89.01'	L11	N 69°01'44" W	64.55'	L11	N 69°01'44" W	113.47'
L20	N 69°01'44" W	255.79'	L20	N 69°01'44" W	272.14'	L20	N 69°01'44" W	239.45'
L21	S 05°49'48" W	31.08'						
L22	S 05°49'48" W	31.08'						
L23	N 69°01'44" W	123.50'	L23	N 69°01'44" W	131.62'	L23	N 69°01'44" W	115.38'
L24	N 18°13'16" W	38.71'						
L25	N 18°13'16" W	38.71'						
L26	N 69°01'44" W	20.72'						
L27	N 69°01'44" W	20.72'						

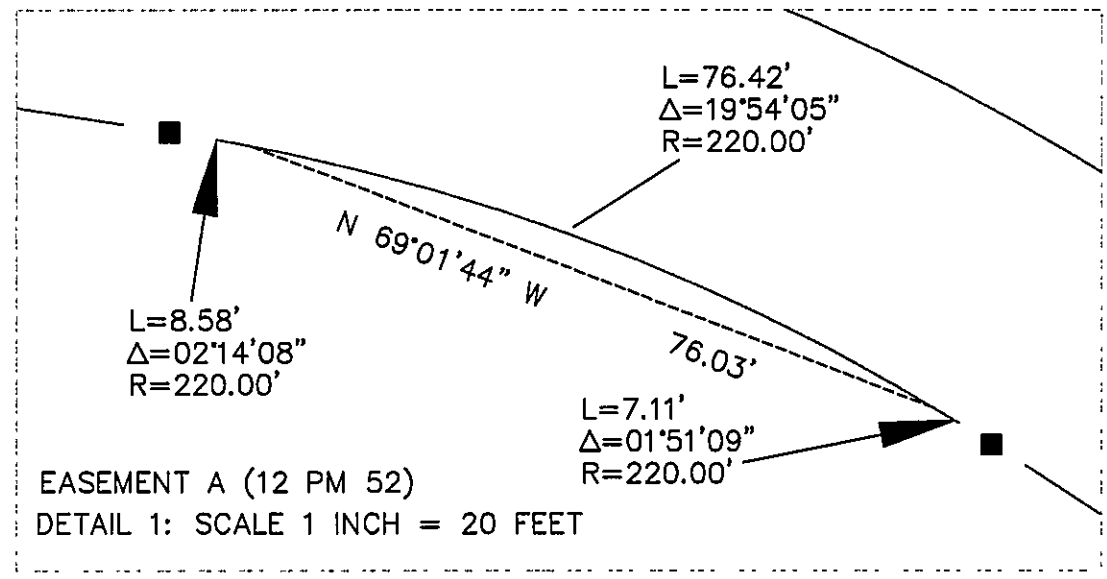


LEGEND

- ◆ SECTION OR 1/4 CORNER (SEE CORNER NOTES)
- FOUND 1/2 INCH REBAR & ALUMINUM CAP P.L.S. 6051 (B)
- ◇ FOUND 1/2 INCH REBAR & PLASTIC CAP P.L.S. 6051(B)
- + NOTHING SET
- ▲ SET 1/2 INCH REBAR & ALUMINUM CAP P.L.S. 6061
- SET 1/2 INCH REBAR & PLASTIC CAP P.L.S. 6051

(A) RECORD INFORMATION PER BOOK 11 OF RECORDS OF SURVEYS, PAGE 40.
 (B) RECORD INFORMATION PER BOOK 12 OF PARCEL MAPS, PAGE 52.
 [#] CORNER NOTE

----- CENTERLINE STREAM RESTORATION AND MINING EASEMENT EASEMENT NOTE 8, PAGE 1

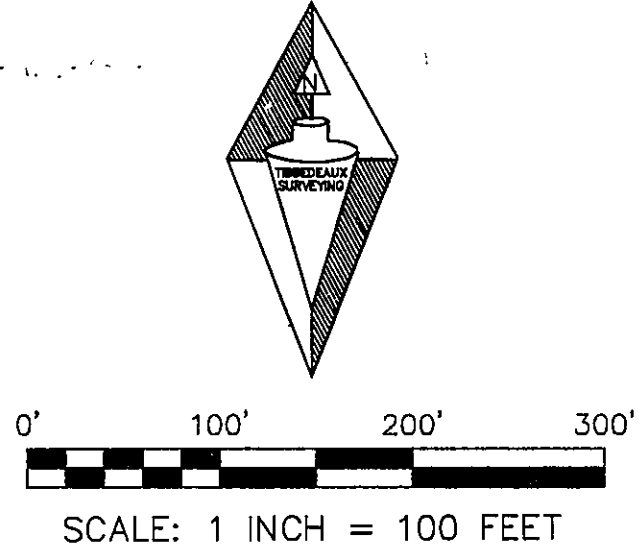

CENTERLINE				NORTH				SOUTH			
CURVE	RADIUS	LENGTH	DELTA ANGLE	CURVE	RADIUS	LENGTH	DELTA ANGLE	CURVE	RADIUS	LENGTH	DELTA ANGLE
C7	50.00	234.55'	268°46'30"					C12	195.00'	40.17'	11°48'11"
C12	165.00'	33.99'	11°48'11"	C12	135.00'	27.81'	11°48'11"	C13	220.00'	92.11'	23°59'21"
C13	250.00'	104.67'	23°59'21"	C13	280.00'	117.23'	23°59'21"	C14	145.00'	30.84'	12°11'10"
C14	115.00'	24.46'	12°11'10"	C14	85.00'	18.08'	12°11'10"				
				C15	825.00'	166.08'	11°32'02"				
C16	795.00'	207.56	14°57'33"					C17	765.00'	151.03'	11°18'41"
				C18	20.00'	14.92'	42°43'44"				
				C19	50.00'	82.79'	94°52'16"				
								C20	50.00'	110.48'	126°36'19"
								C21	50.00'	41.28'	47°17'55"
								C22	20.00'	16.15'	46°16'08"

PARCEL MAP
 FOR
 JOHN AND ELIZABETH MCMORROW
 Riverdance Road Detail

WITHIN SECTION 16 & 17, TOWNSHIP 24 NORTH, RANGE 9 EAST, MOUNT DIABLO MERIDIAN.
 A DIVISION OF PARCEL 1, BOOK 12 OF PARCEL MAPS, PAGE 52-55,
 DOCUMENT No. 2007-0000033
 PLUMAS COUNTY RECORDS.

Tibbadeaux Surveying
 PO Box 1960 - 565 Ridge Street
 Portola, CA 96122
 (530) 832-5772
 Job# 2006-22

PLUMAS COUNTY CALIFORNIA
 SCALE: 1 INCH = 100 FEET
 NOVEMBER, 2008
 SHEET 3 OF 4