



Basis of Bearings

The Basis of Bearings of the map is the South sideline of Jackson Street, between found monuments, being N88°59'12"E as shown on the Record of Survey filed in Book 12 of Records of Survey at Page 80, Plumas County records.

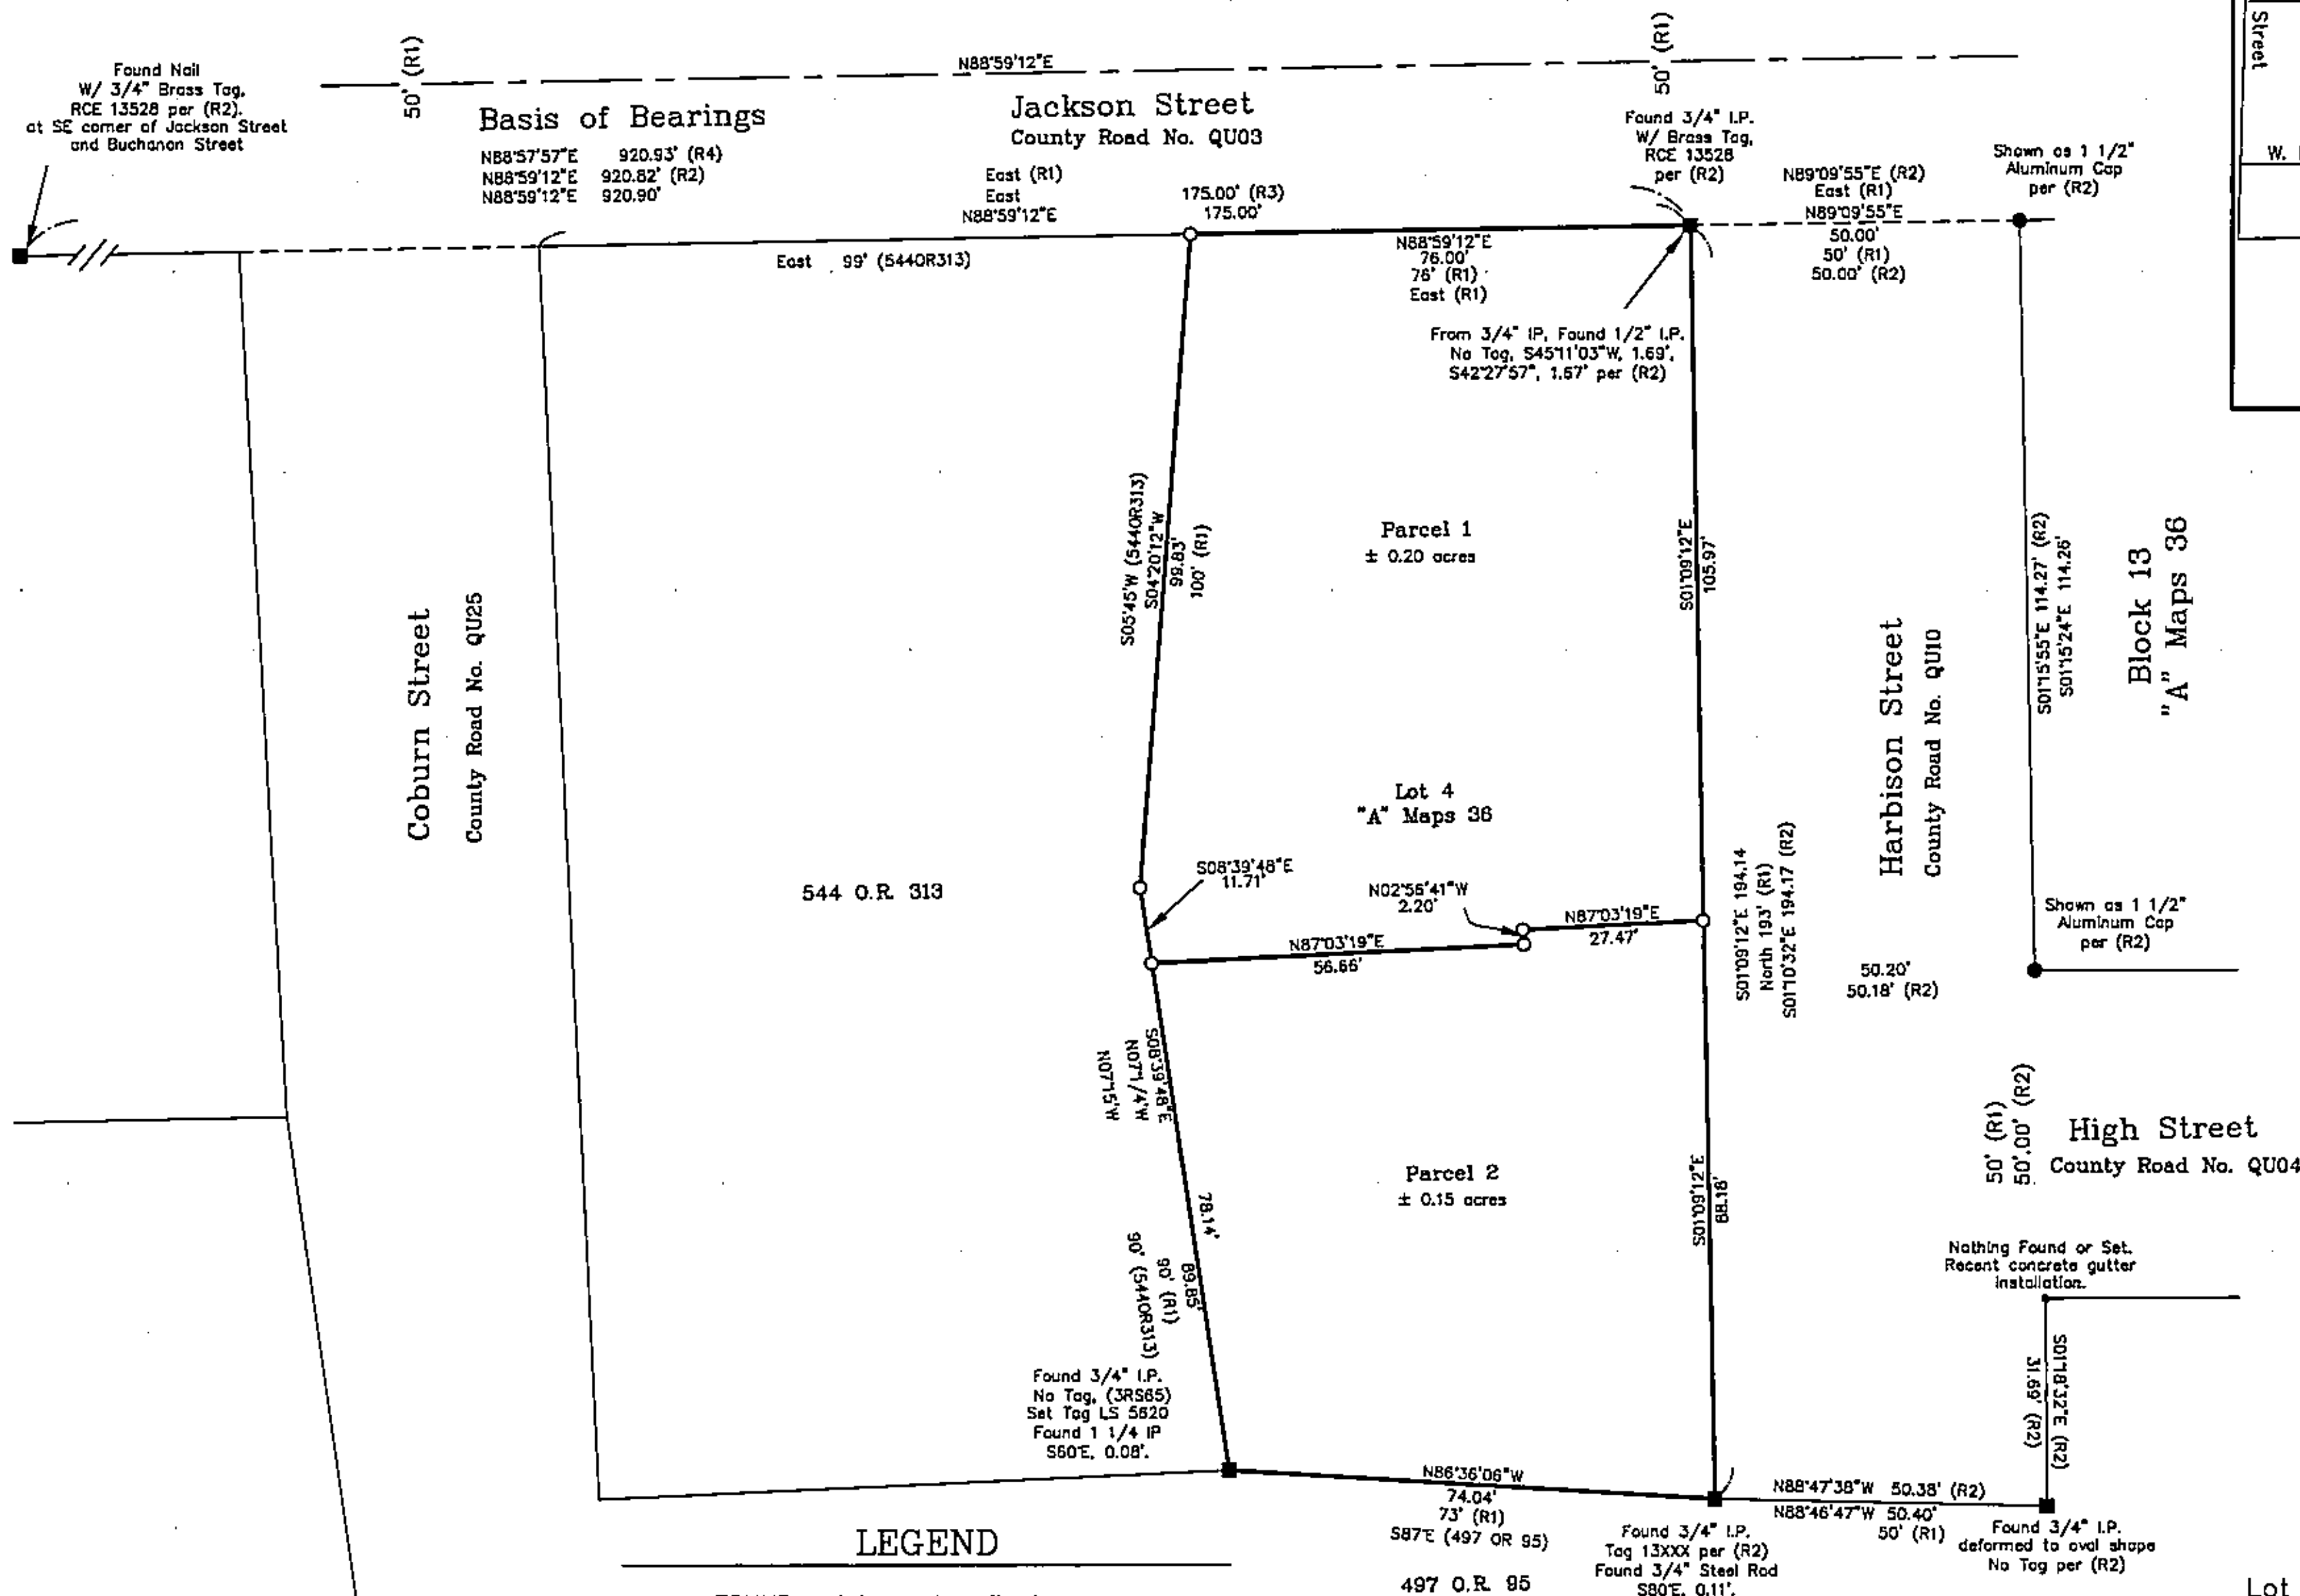


LEGEND

- FOUND point as described
 - FOUND Nail w/ 1 1/2" Steel Tag, LS 7794 per (R2)
 - SET 5/8" Rebar with Aluminum Cap LS 5620
- (R1) RECORD per "A" Maps 36
- (R2) RECORD per 12 RS 80
- (R3) RECORD per 3 RS 65
- (R4) RECORD per 9 RS 118

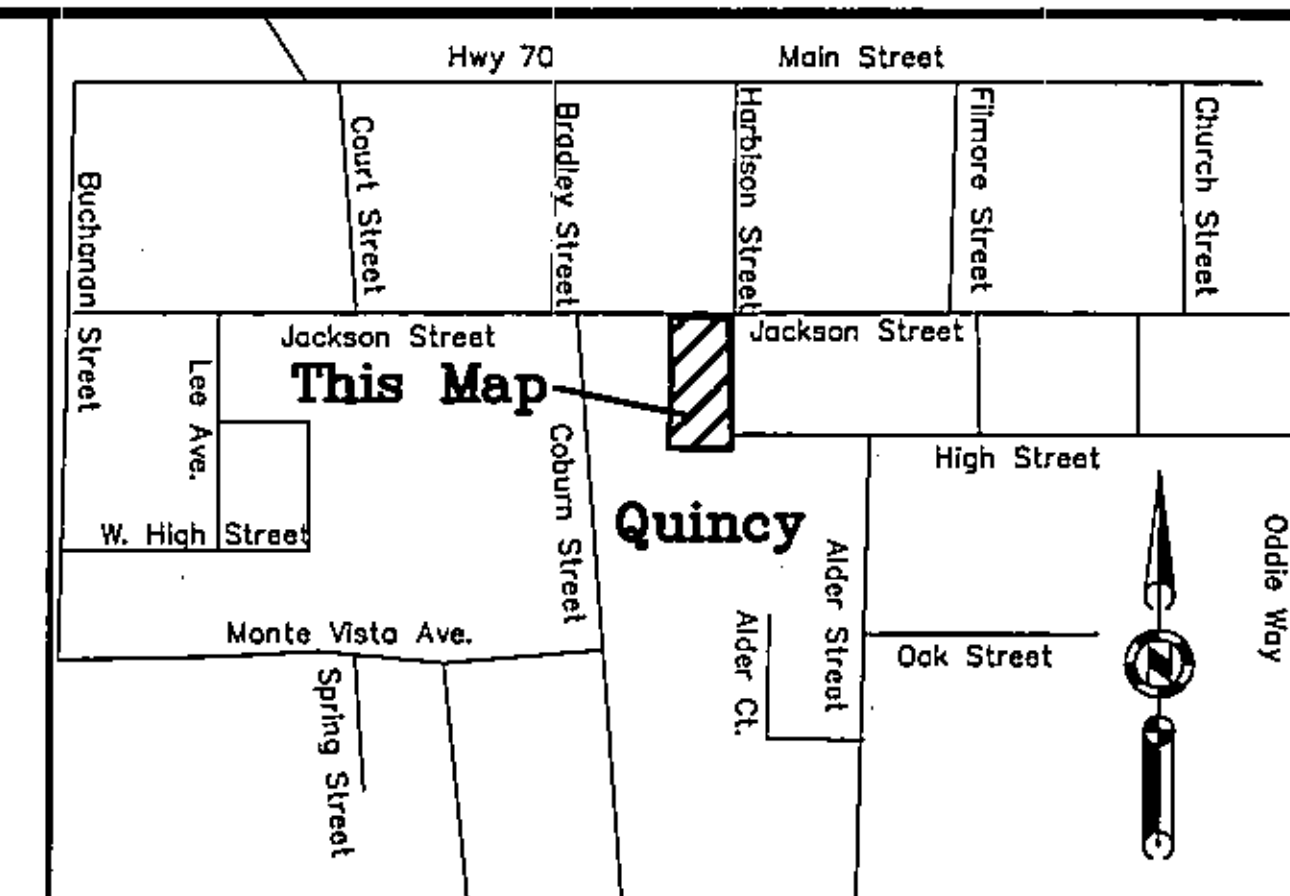

Location Map
N.T.S.

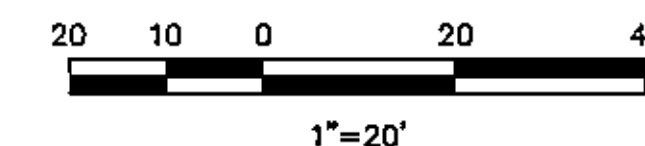

PARCEL MAP
for
Randy Barlow

Lot 4, Block 14, Townsite of Quincy, "A" Maps 36
within Section 14 & 23, Township 24 North, Range 9 East, M.D.M.
Plumas County, California
November, 2009 Scale 1" = 20'

Hamby Surveying Inc.
P.O. Box 1209
Portola, CA 96122
(530) 832-5571