


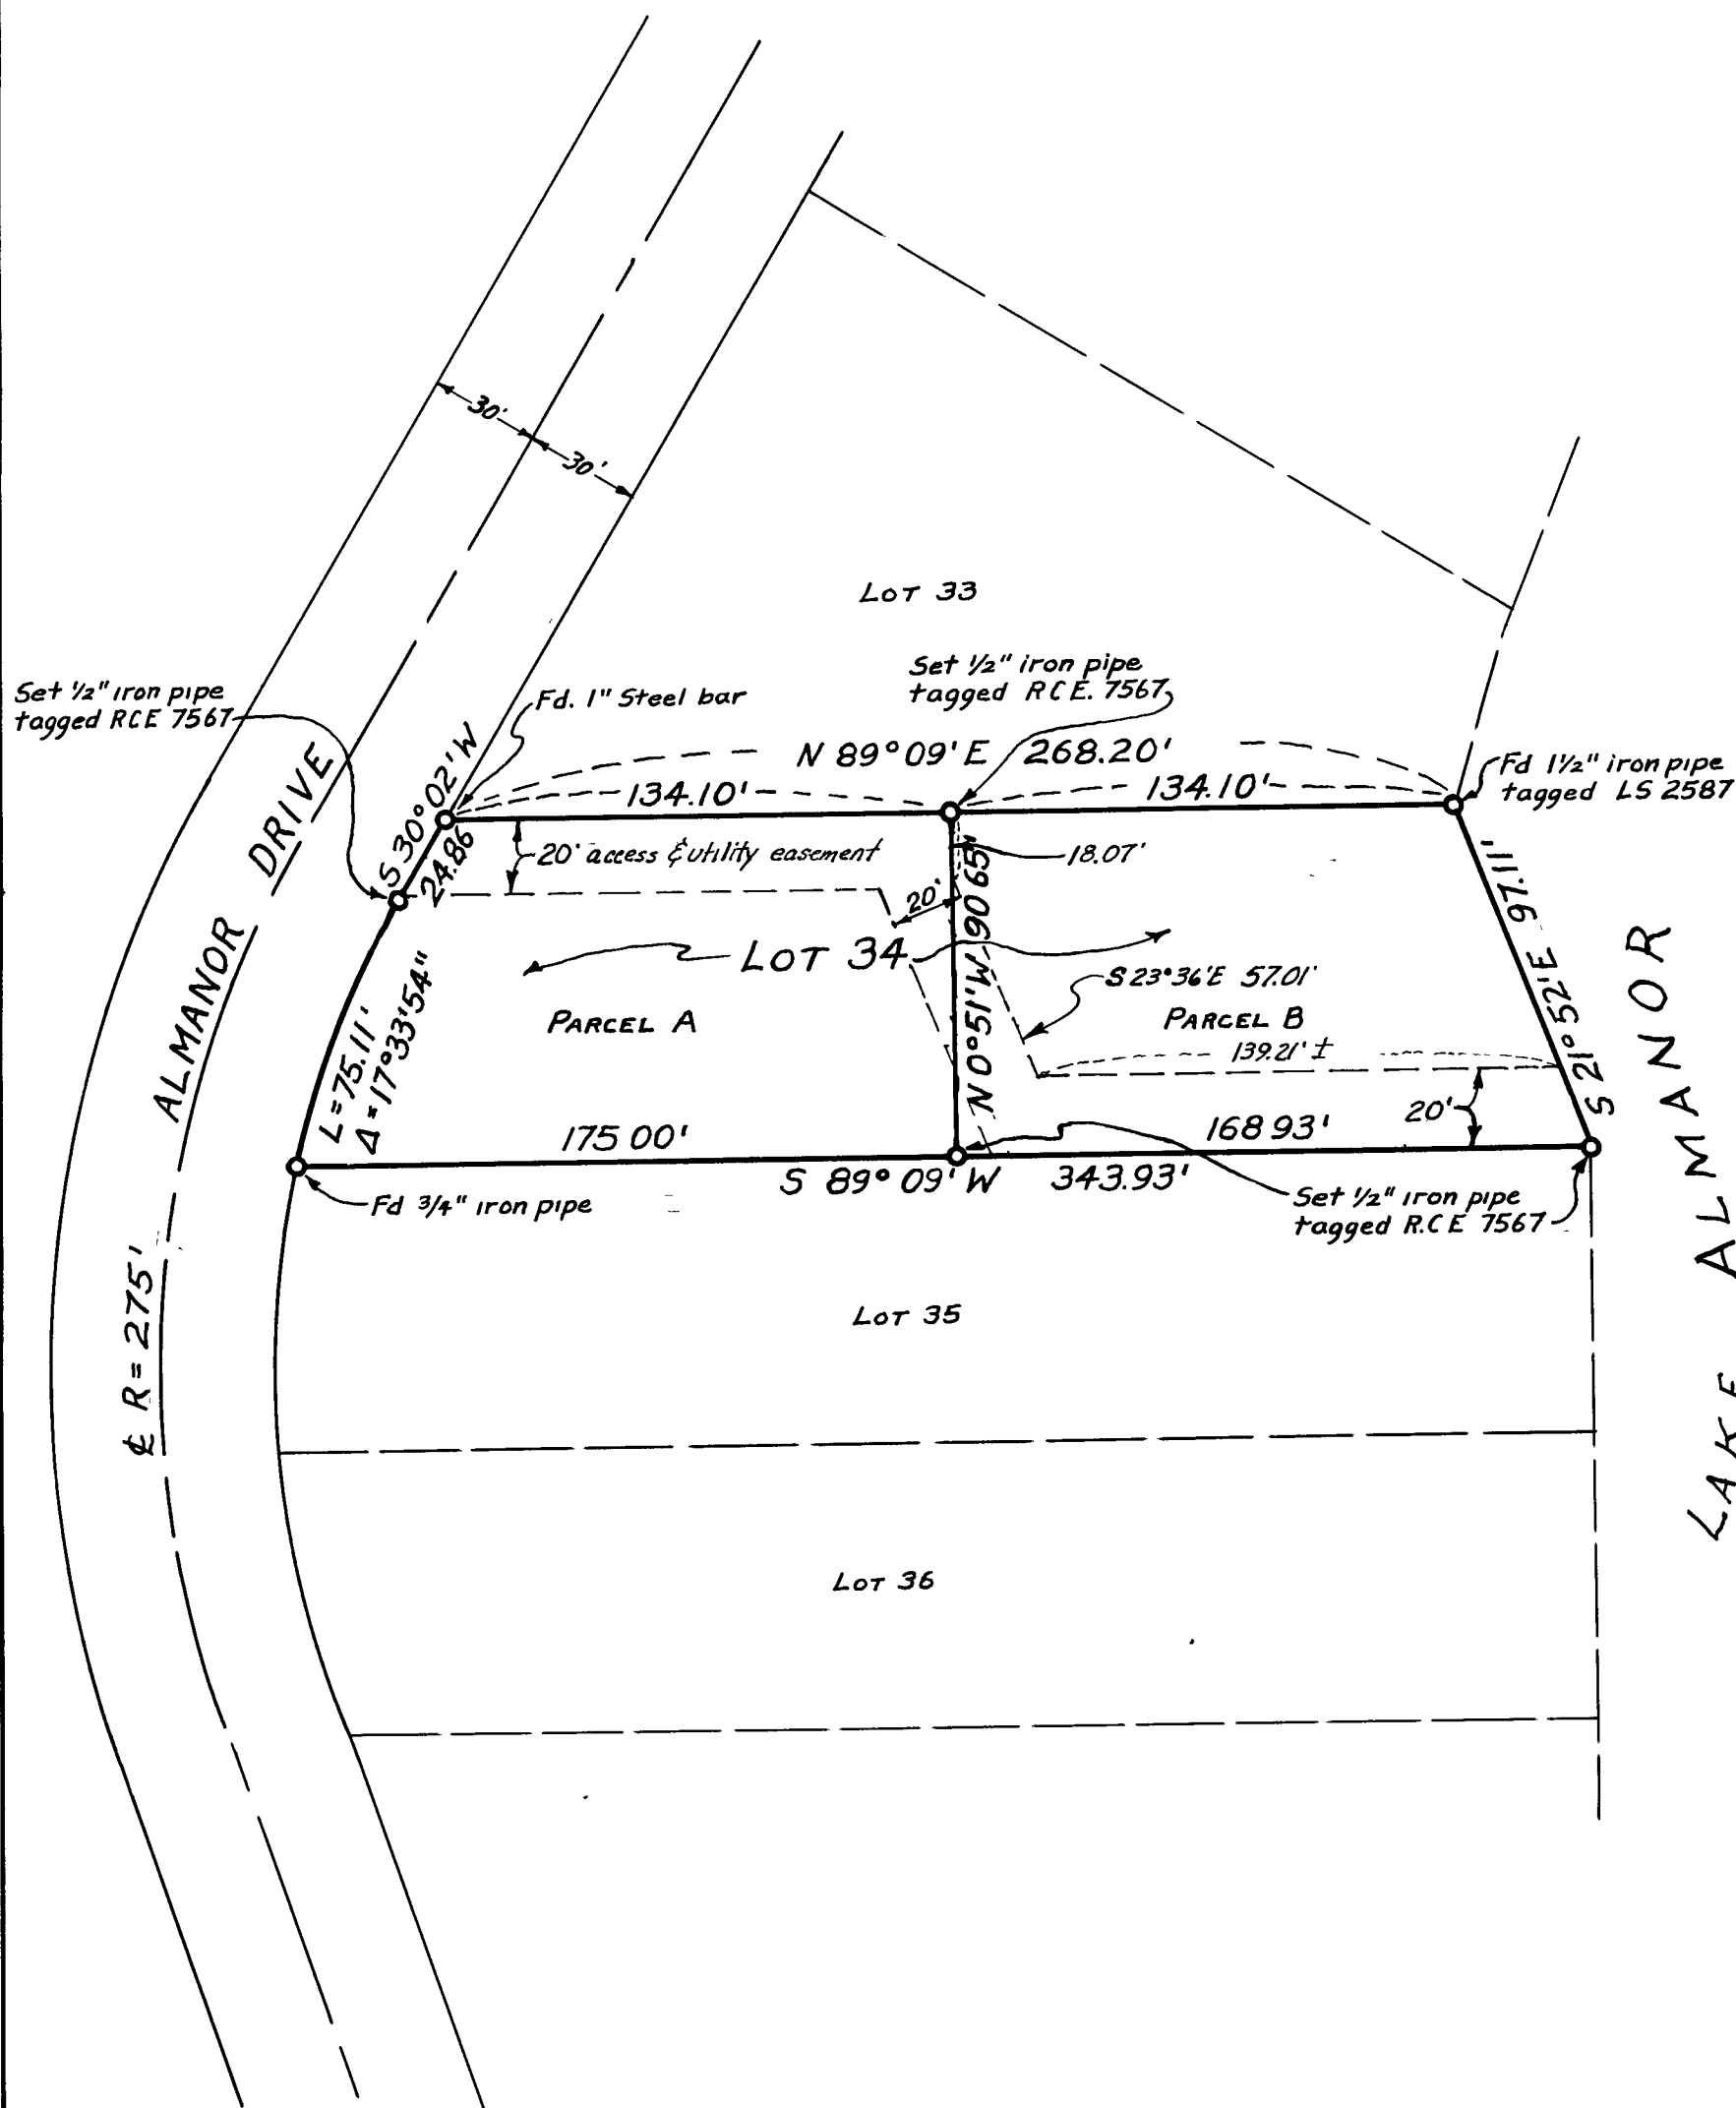

SCALE
1" = 50'

Bearings are based on
Recorded Map of Lake
Almanor Peninsula Unit #1.

CERTIFICATES:

This map correctly represents a survey made by
me or under my direction in conformance with the require-
ments of Ch 15, Div 3, Bus & Prof Code, at the request of
John A. Peat in July, 1963

A. J. Vandenberg
A J Vandenberg, R.C.E. 7567

This map has been examined for conformance with
the requirements of Ch 15, Div 3, Bus & Prof Code, this
18 day of Sept. 1963.

James F. Flanagan
James F. Flanagan, R.C.E. 292
Plumas County Surveyor

Filed for Record this 18th day of September
1963, at 2:00 P.M., in Book 2 of R.A.S. at Page 112,
at the request of A J Vandenberg.

Ida Hogan Gronwald
Ida Hogan Gronwald
Plumas County Recorder

Fee: \$5.00
File No. 1810

RECORD OF SURVEY

LAND OF

JOHN A. PEAT

LOT 34, BLOCK 2

LAKE ALMANOR PENINSULA UNIT NO. 1

PLUMAS COUNTY, CALIFORNIA

A.J. VANDENBERG, REG. CIVIL ENGINEER NO. 7567

SCALE: 1" = 50'