


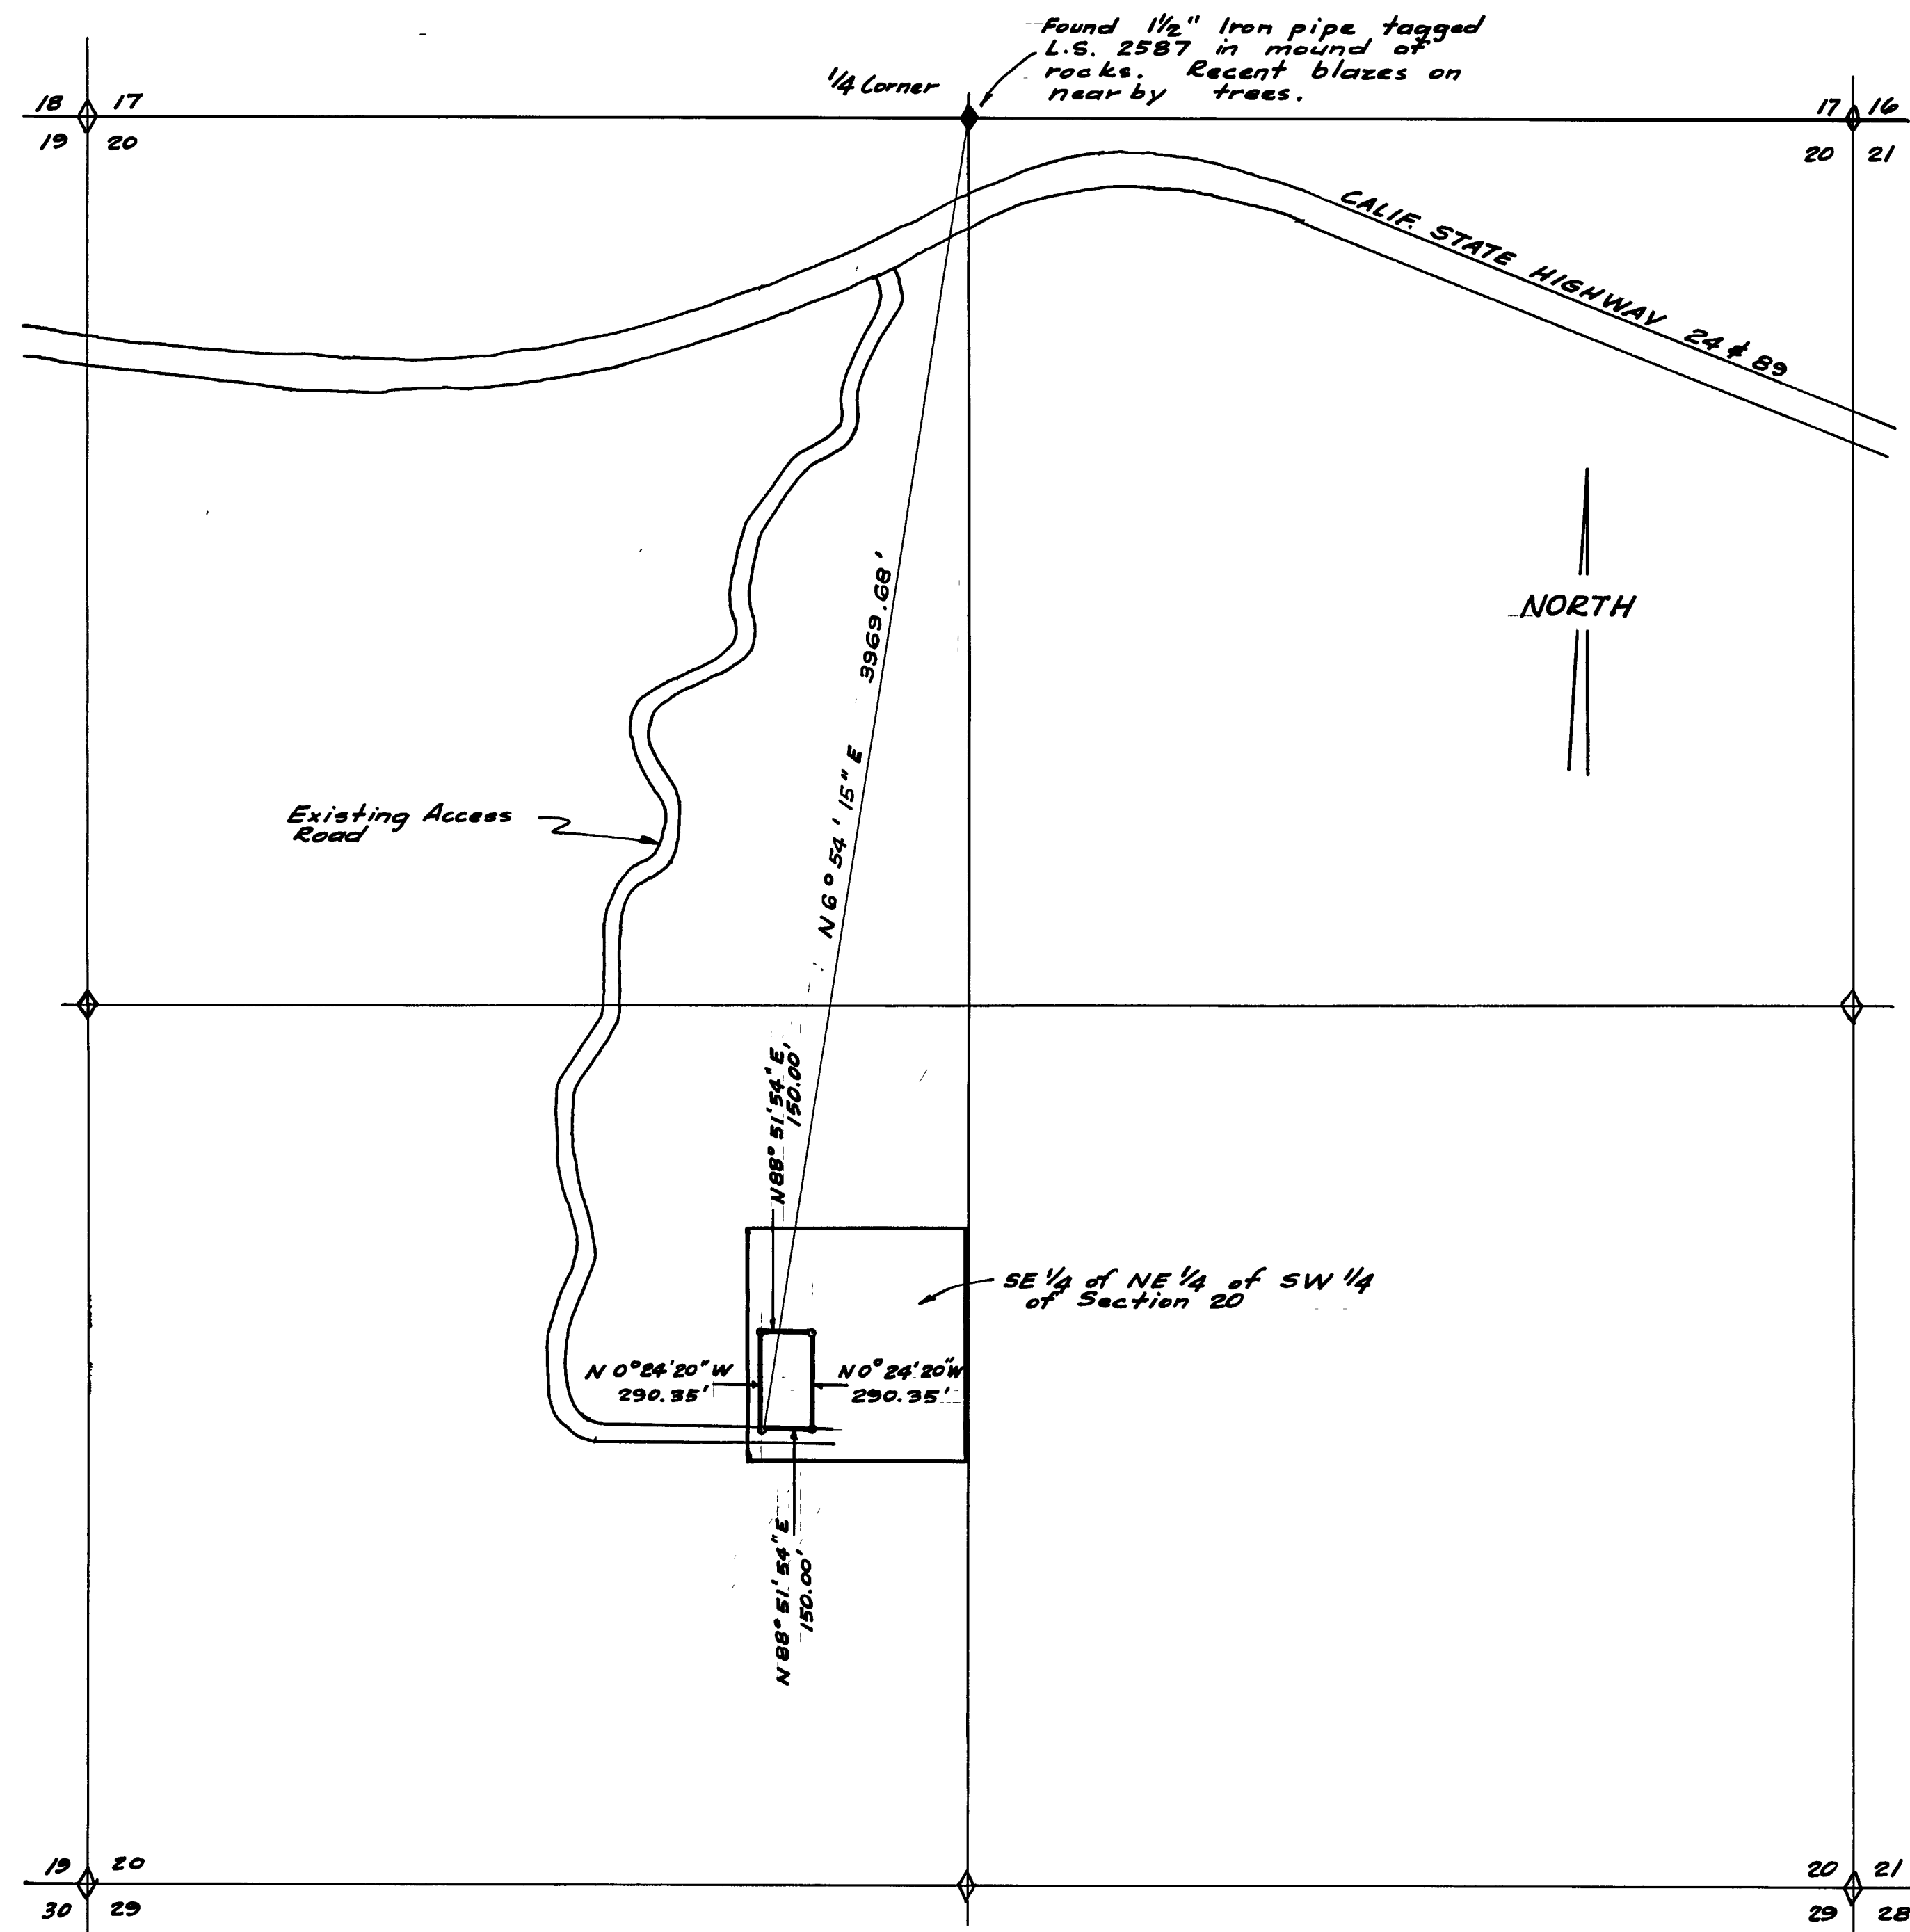

LEGEND:
• = Set 1" diameter Iron pipe tagged RCE 11128.
* = Found corner as described.

BASIS OF BEARING:
California State Highway II Plu 21 D - Sign Route 24 and 89 as shown on the Record of Survey filed for record on Aug. 28, 1962 in Book 2 of Surveys at Page 90 in the Plumas County Recorder's Office.

SURVEYOR'S CERTIFICATE

This map correctly represents a survey made by me or under my direction in conformance with the requirements of Chapter 15 of Division 3 of the Business and Professions Code at the request of Edwin G. and Helen S. Dean in Sept., 1963

Eugene A. Ringel
Registered Civil Engineer No. 11128

COUNTY SURVEYOR'S CERTIFICATE

This map has been examined for conformance with the requirements of Chapter 15 of Division 3 of the Business and Professions Code this 14th day of November, 1963.

James P. Flanagan
County Surveyor

#2606 RECORDER'S CERTIFICATE

Filed for record this 14th day of Nov. 1963, at 11:02 A.M. in Book 2 of R.S. at page 114, at the request of RINGEL & ASSOCIATES, INC..

John Logan Gronvold
County Recorder

RECORD OF SURVEY

**A PORTION OF SECTION 20
T24N, R10E M.D.M.**

PLUMAS COUNTY, CALIF.

**FOR
EDWIN G. & HELEN S. DEAN**

Scale: 1" = 400 ft. Sept., 1963

RINGEL & ASSOCIATES, INC.
CIVIL ENGINEERS SURVEYORS
331 WALL ST. CHICO.