


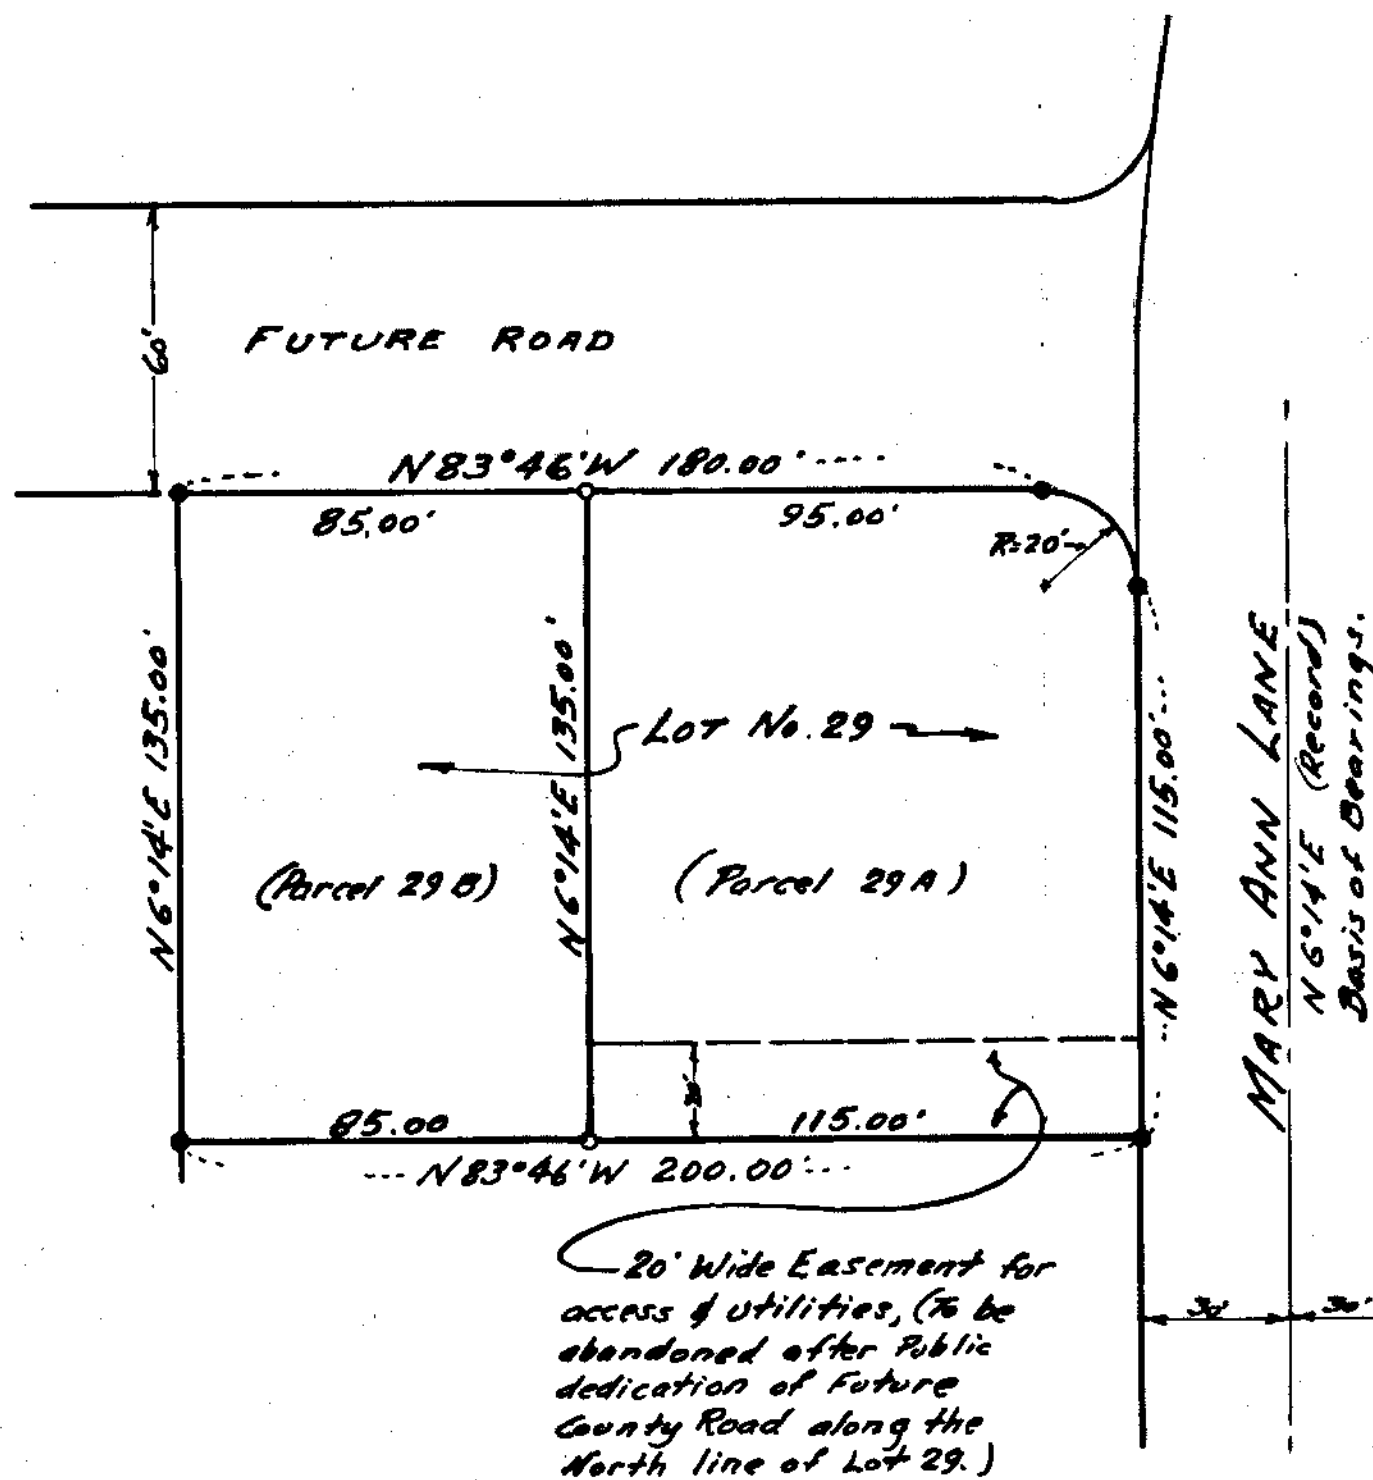

- LEGEND -

- Found original Iron Pipe Subdivision monument.
- Set 1/2" diam. iron pipe, topped "R.C.E. 7567"

CERTIFICATES:

This map correctly represents a survey made by me in conformance with the requirements of Ch. 15, Div. 3, Bus. & Prof. Code at the request of James H. Bean in July 1963.

A.J. Vandenberg
A.J. VANDENBERG
REG. CIVIL ENGINEER No. 7567

This map has been examined for conformance with the requirements of Chap. 15, Div. 3, Business & Professions Code this 20th day of February 1964.

James F. Flanagan
JAMES F. FLANAGAN R.C.E. 292
PLUMAS COUNTY SURVEYOR

3663

Filed for Record this 2nd day of MARCH, 1964, at 9:30 A.M., in Book 2 of R. of S., at page 115 at the request of James Bean

IDA HOGAN GRONVOLD
IDA HOGAN GRONVOLD
PLUMAS COUNTY RECORDER

**RECORD OF SURVEY FOR
JAMES BEAN
LOT 29**

**HAMILTON BRANCH SUBDIVISION
PLUMAS COUNTY, CALIF.**

A.J. VANDENBERG, REG. CIVIL ENGINEER NO. 7567

SCALE: 1" = 40'

SCALE
1" = 40'

Basis of Bearings is
the Subdivision filed record
for Mary Ann Lane.
(Filed May 4, 1959)