


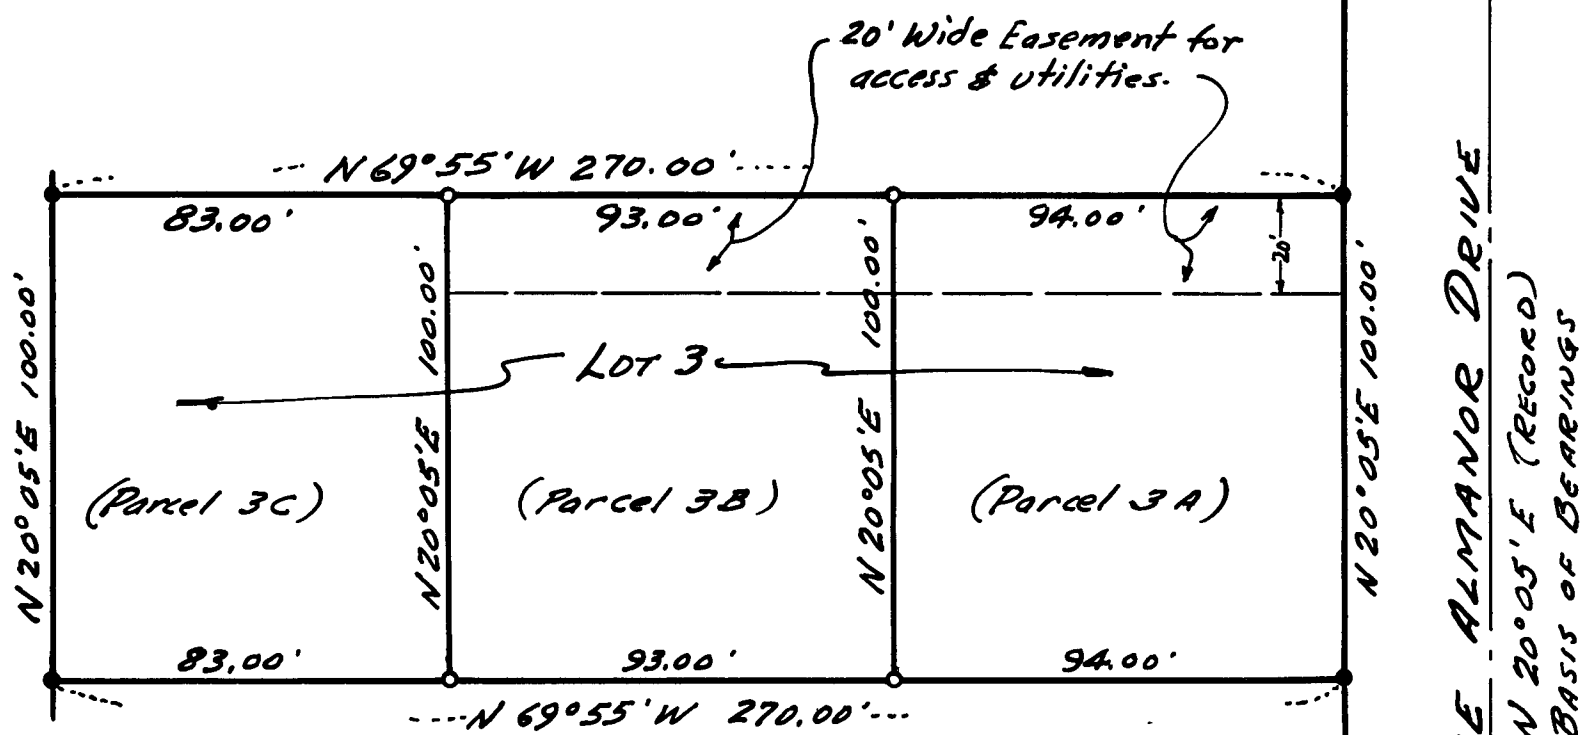

LAKE ALMANOR DRIVE

N 20° 05' E (RECORD)  
BASIS OF BEARINGS

-LEGEND-

- Found original Iron Pipe, Sub'n. Monument
- Set 1/2" diam. Iron pipe, tagged "RCE 7567"

Scale:  
1" = 40'

Basis of Bearings is the  
Subdivision Map filed record  
for Lake Almanor Drive.  
(Filed March 17, 1958)

CERTIFICATES:

This map correctly represents a survey made by me in conformance with the requirements of Ch 15, Div. 3, Bus. & Prof. Code at the request of James H. Bean in July 1963.

*A.J. Vandenberg*  
A.J. VANDENBERG  
REG. CIVIL ENGINEER No. 7567

This map has been examined for conformance with the requirements of Chap. 15, Div. 3, Business & Professions Code, this 28<sup>th</sup> day of February, 1964.

*James F. Flanagan*  
JAMES F. FLANAGAN, R.L.E. 292  
PLUMAS COUNTY SURVEYOR

# 3664

Filed for Record this 2<sup>nd</sup> day of MARCH, 1964,  
at 9:31 A.M., in Book 2 of R. of S. at page 120  
at the request of James H. Bean

*Ida Hogan Gronwald*  
IDA HOGAN GRONWOLD  
PLUMAS COUNTY RECORDER

Fee: \$5.00  
File No.

RECORD OF SURVEY FOR  
JAMES BEAN  
LOT 3

LAKE ALMANOR HOMESITES UNIT NO. 2  
PLUMAS COUNTY, CALIF.

A.J. VANDENBERG, REG. CIVIL ENGINEER NO 7567  
SCALE: 1" = 40'

2RS120