


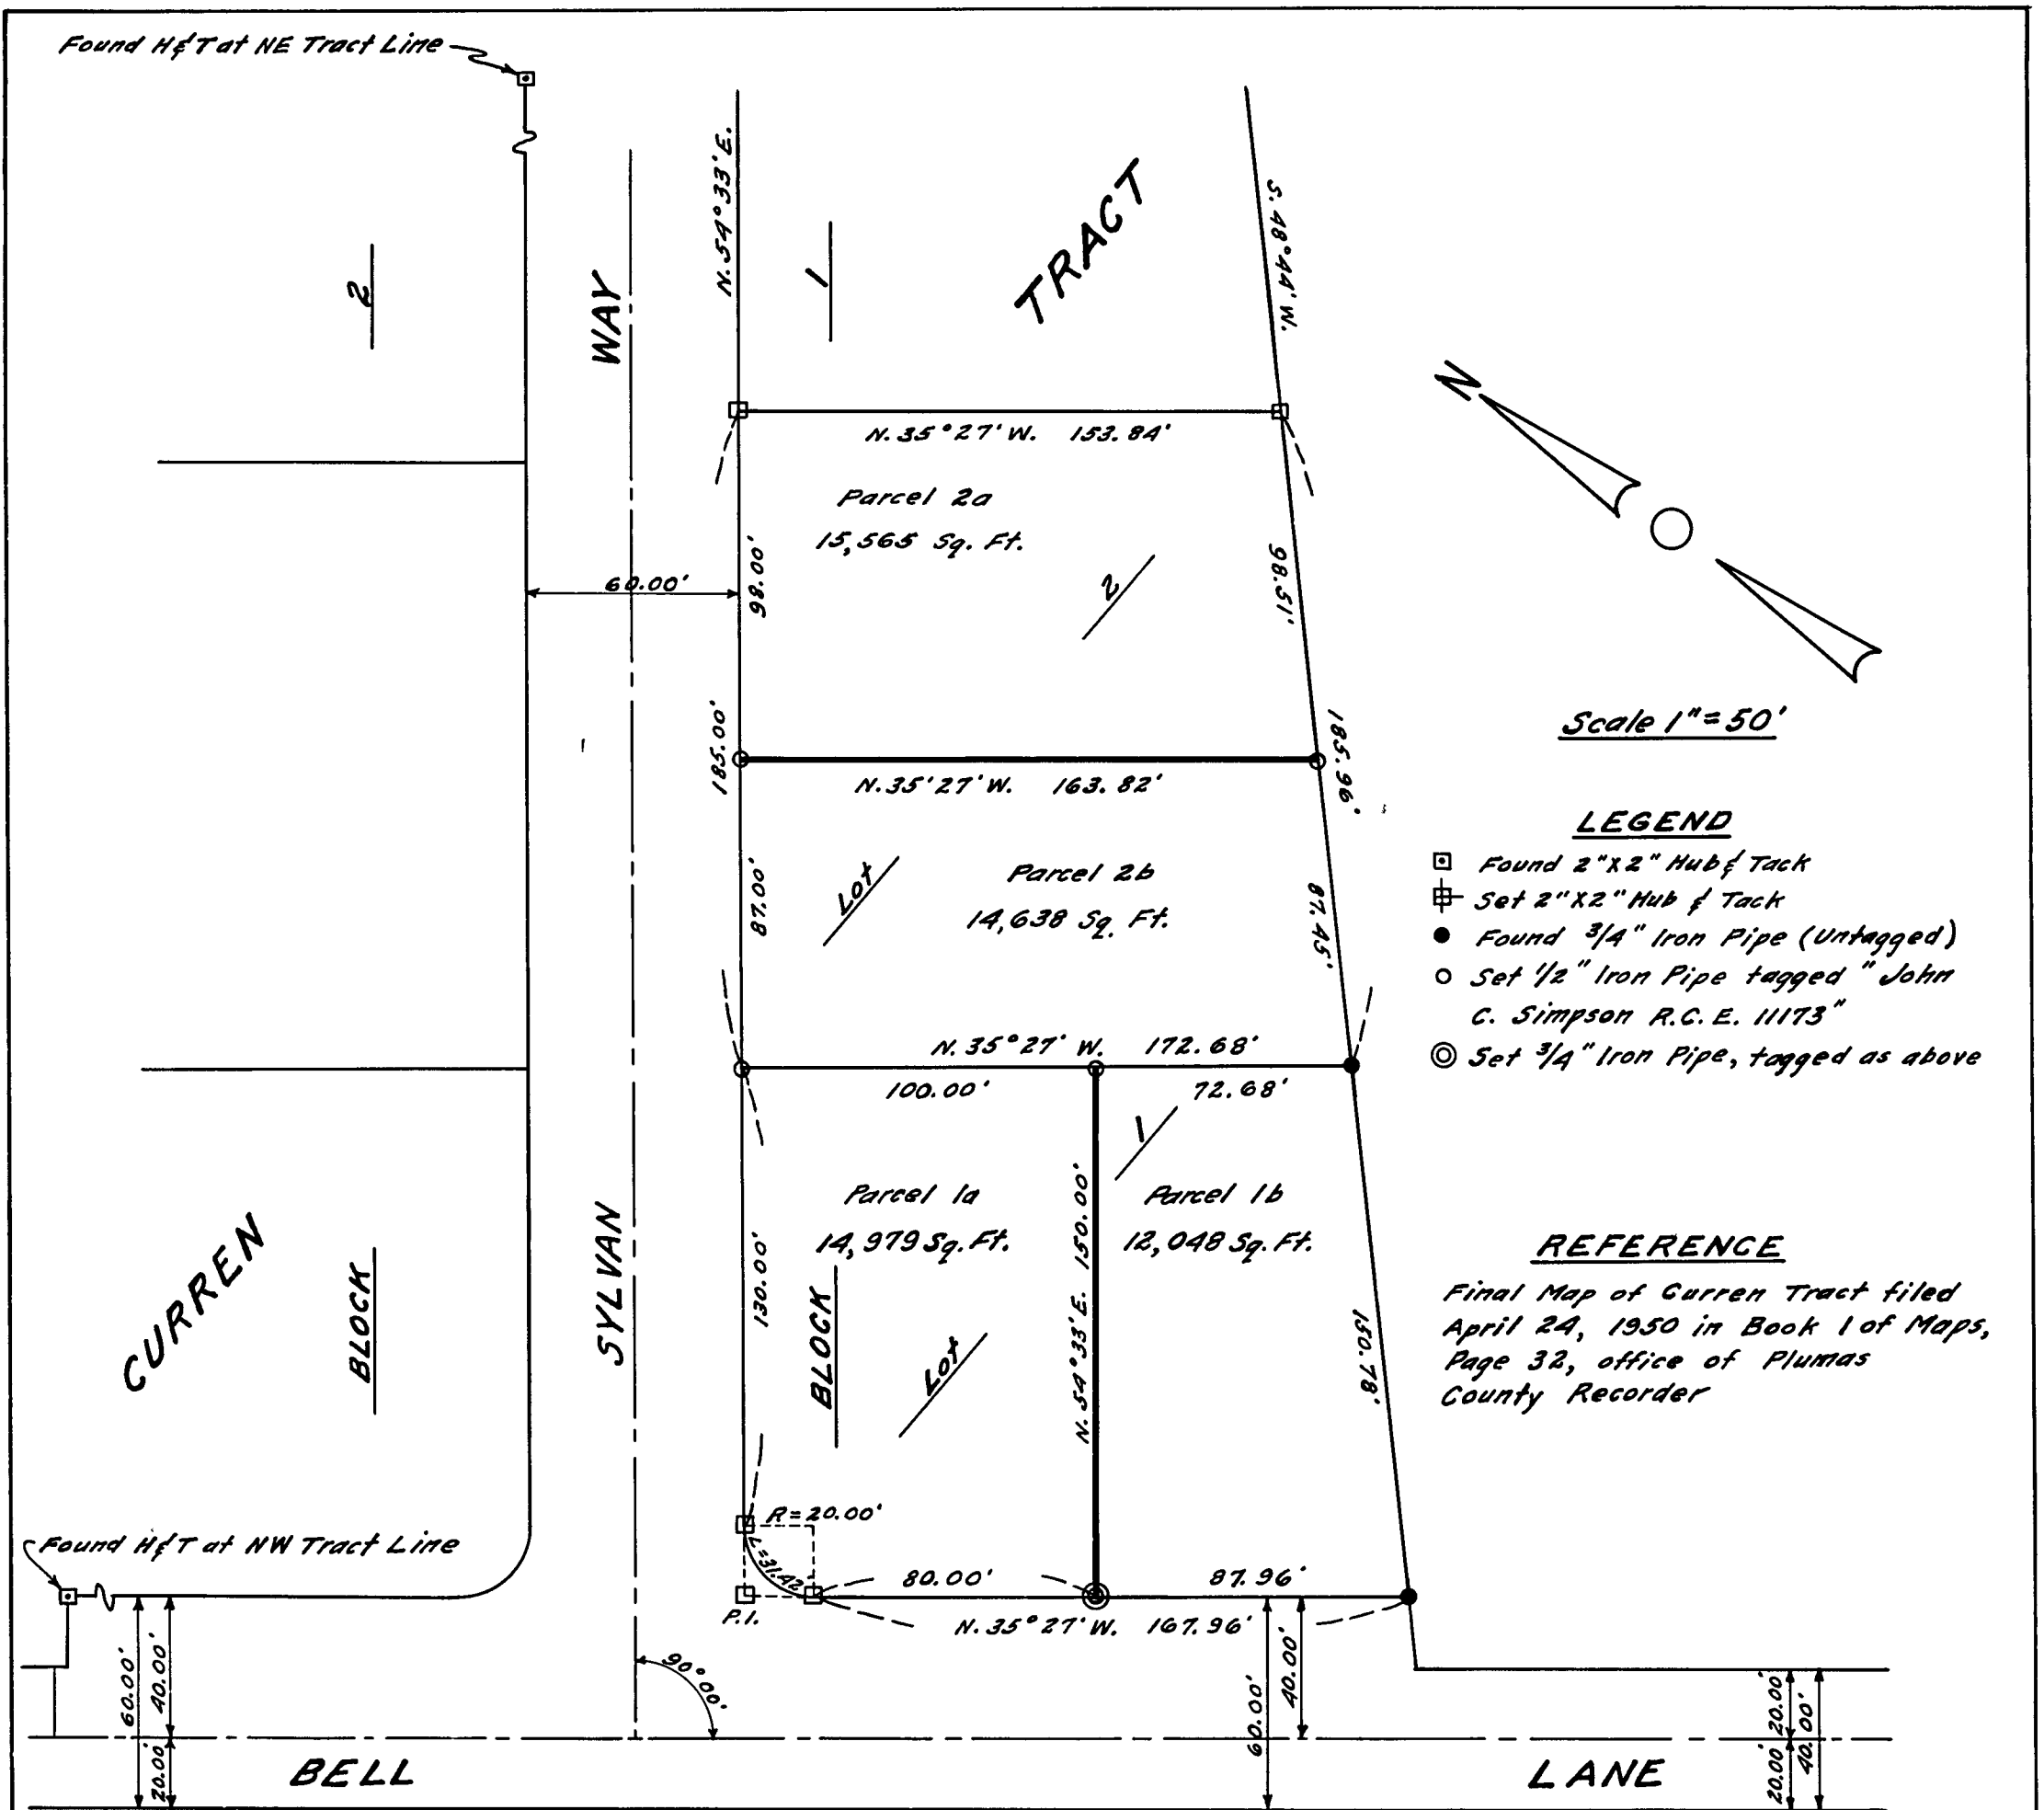

COUNTY SURVEYOR'S CERTIFICATE

This map has been examined for conformance with the requirements of the Land Surveyor's Act this 25th day of May, 1964

James F. Flanagan
James F. Flanagan, R.C.E. No. 292
Plumas County Surveyor

SURVEYOR'S CERTIFICATE

This map correctly represents a survey made by me or under my direction in conformance with the requirements of the Land Surveyor's Act at the request of John Babcock and Marvin Haney.

This record of survey is excluded from the Subdivision Map Act by subparagraph (b)(1) of Section 11535

John C. Simpson
John C. Simpson
R.C.E. No. 11173



RECORD OF SURVEY

OF
SUBDIVISION OF LOTS 1 & 2, BLOCK 1
CURREN TRACT
PLUMAS COUNTY, CALIFORNIA

RECORDER'S CERTIFICATE

4733
Filed for record this 1st day of June, 1964, at 1:05 P.M. in Book 2 of Plumas at page 125, at the request of John Babcock & Marvin Haney
Ida Hagan Gronvold
Ida Hagan Gronvold
Plumas County Recorder
Fee \$5.00
File No. _____

JOHN C. SIMPSON
REGISTERED CIVIL ENGINEER
NO. 11173
QUINCY, CALIFORNIA