


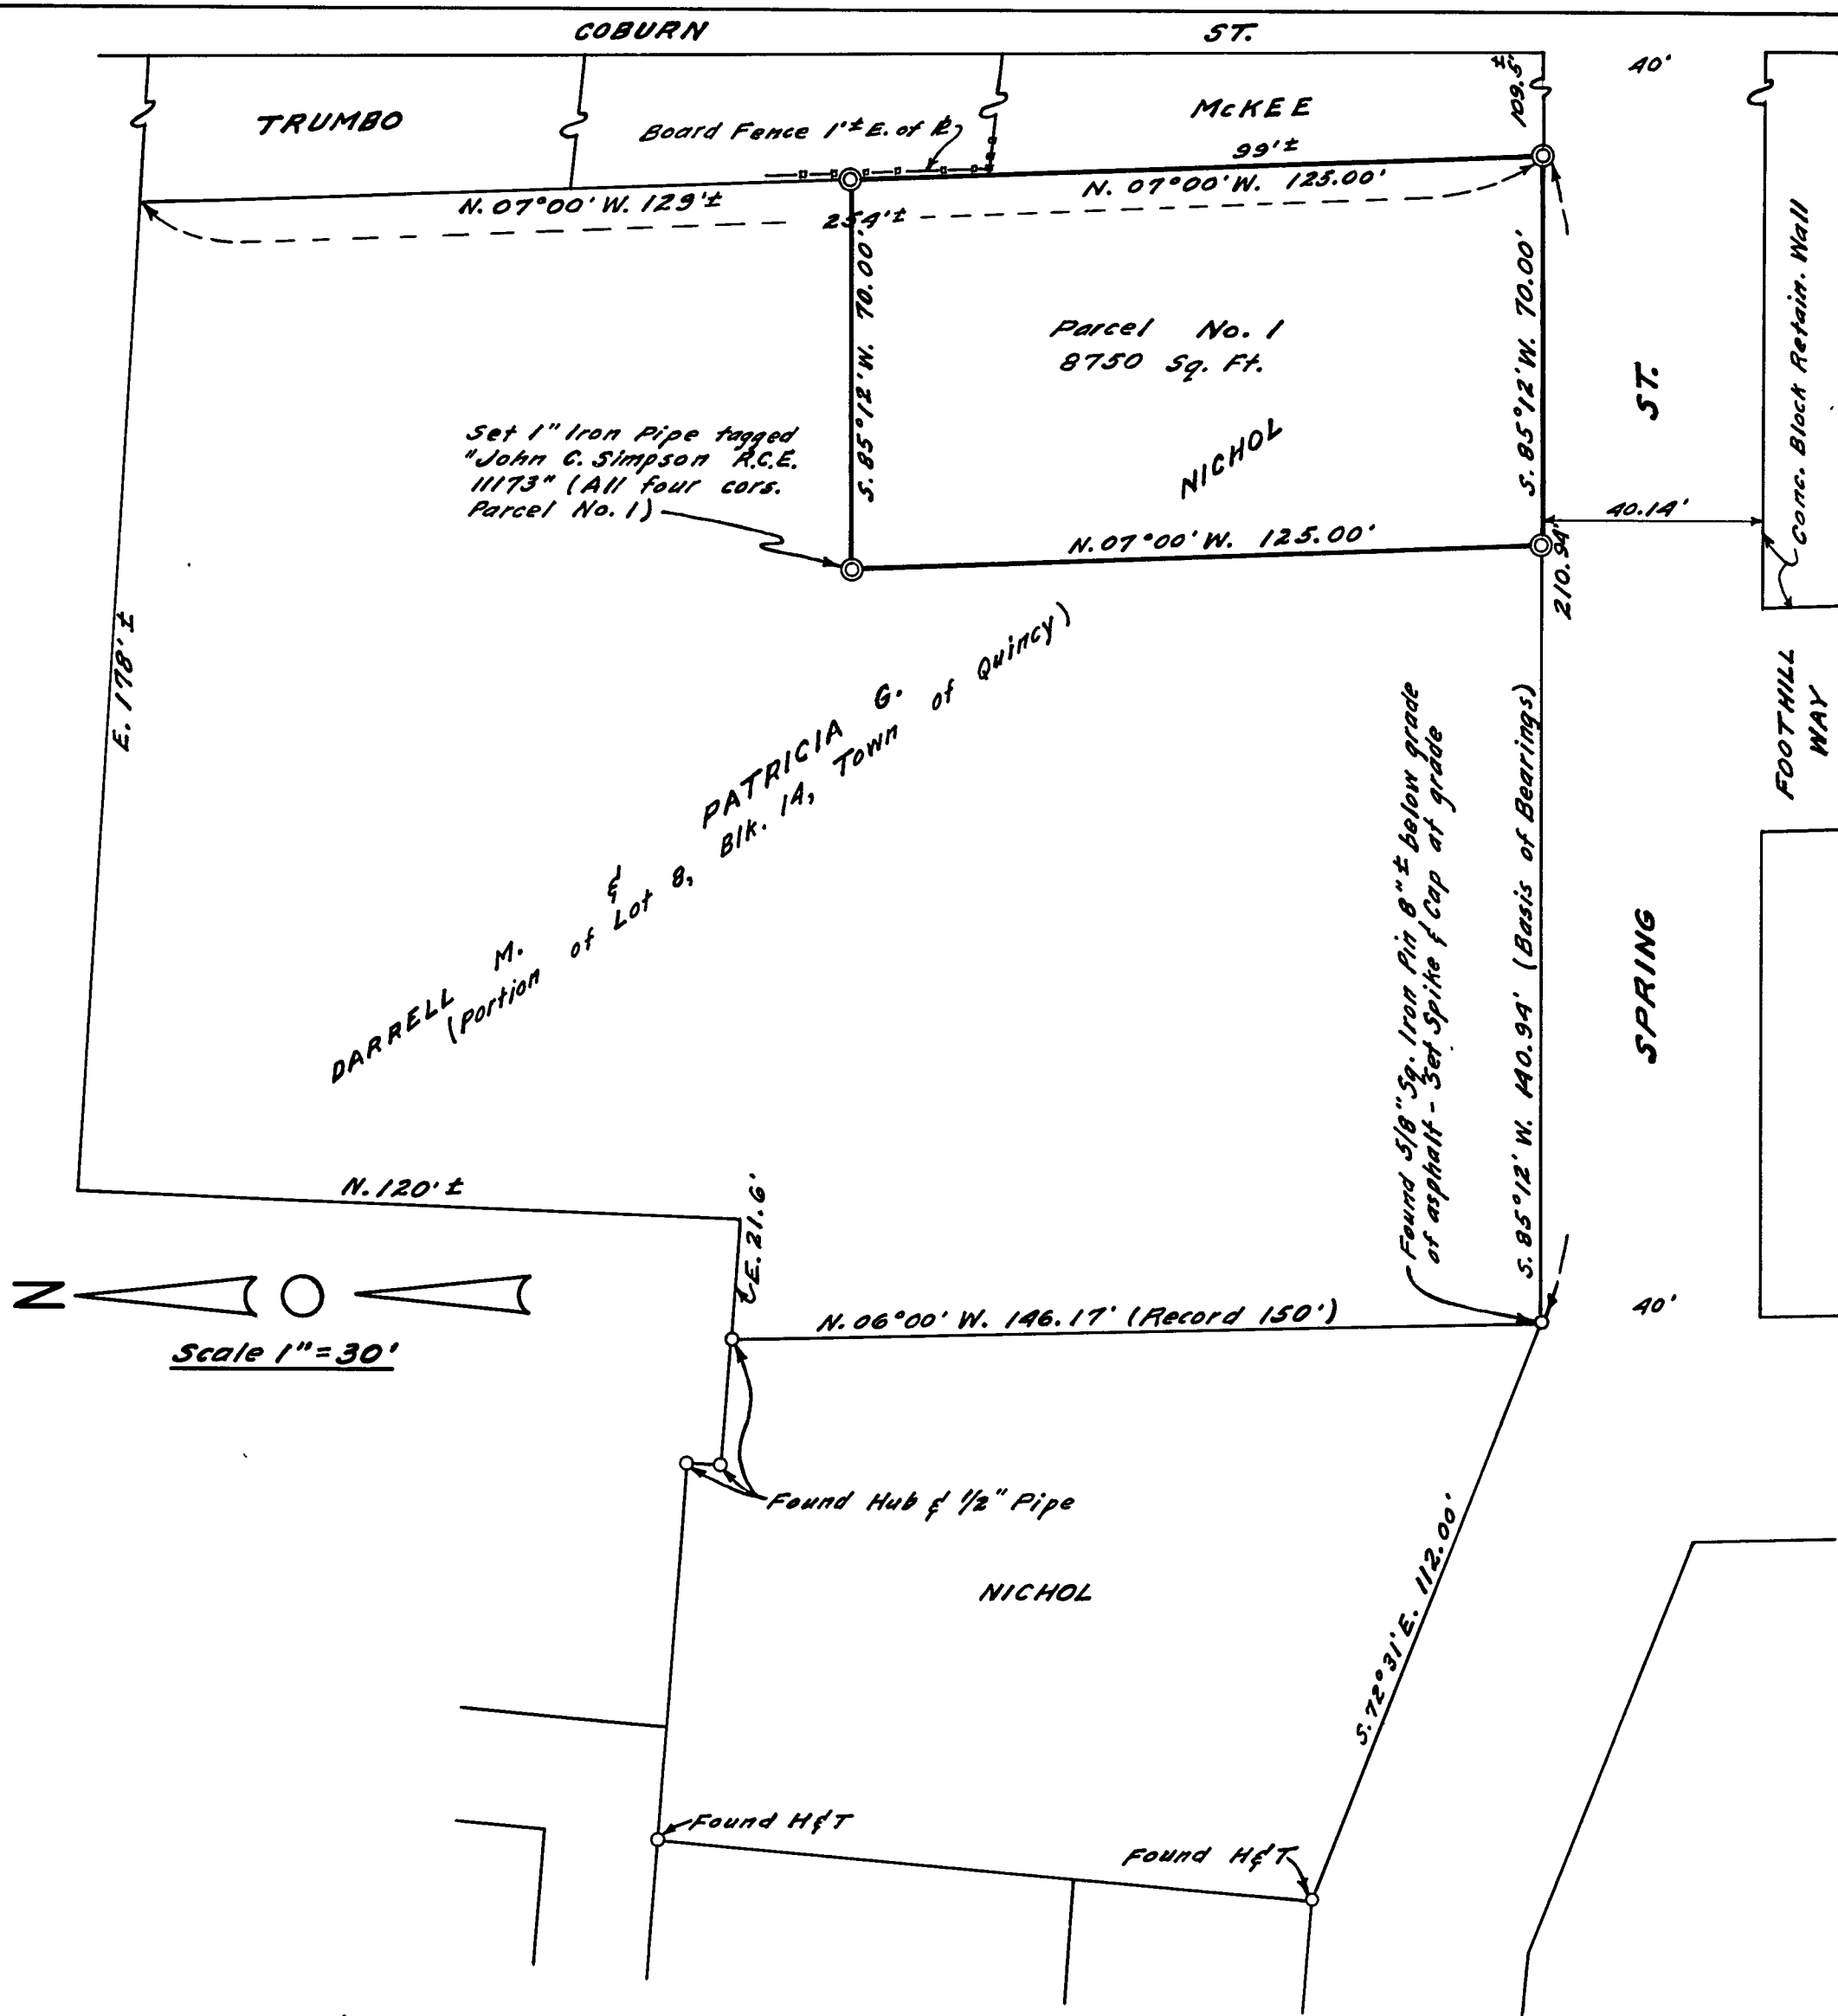

## SURVEYOR'S CERTIFICATE

*This map correctly represents a survey made by me or under my direction in conformance with the requirements of the Land Surveyor's Act at the request of Darrell M. Nichol.*

*This record of survey is excluded from the Subdivision Map Act by subparagraph (b)(1) of Section 11535.*

*John C. Simpson*  
John C. Simpson  
R. C. E. No. 11173



### RECORDER'S CERTIFICATE

Filed for record this 7<sup>th</sup> day of July,  
1964, at 9:10 A.M. in Book 2 of  
R of S. at page 125, at the request of  
John C. Simtseon

John C. Simpson  
Ida Hogan Gronvold.  
Ida Hogan Gronvold  
Plumas County Recorder

## COUNTY SURVEYOR'S CERTIFICATE

This map has been examined for conformance with the requirements of the Land Surveyor's Act this 7<sup>th</sup> day of July, 1964

*James F. Flanagan*  
James F. Flanagan, R.C.E. No. 292  
Plumas County Surveyor

*RECORD OF SURVEY*  
*OF*

PORTION OF LOT 8, BLK. 14, TOWN OF QUINCY  
PLUMAS COUNTY, CALIFORNIA

JOHN C. SIMPSON  
REGISTERED CIVIL ENGINEER  
QUINCY, CALIFORNIA

Fee \$ 5.00  
File No. 84