


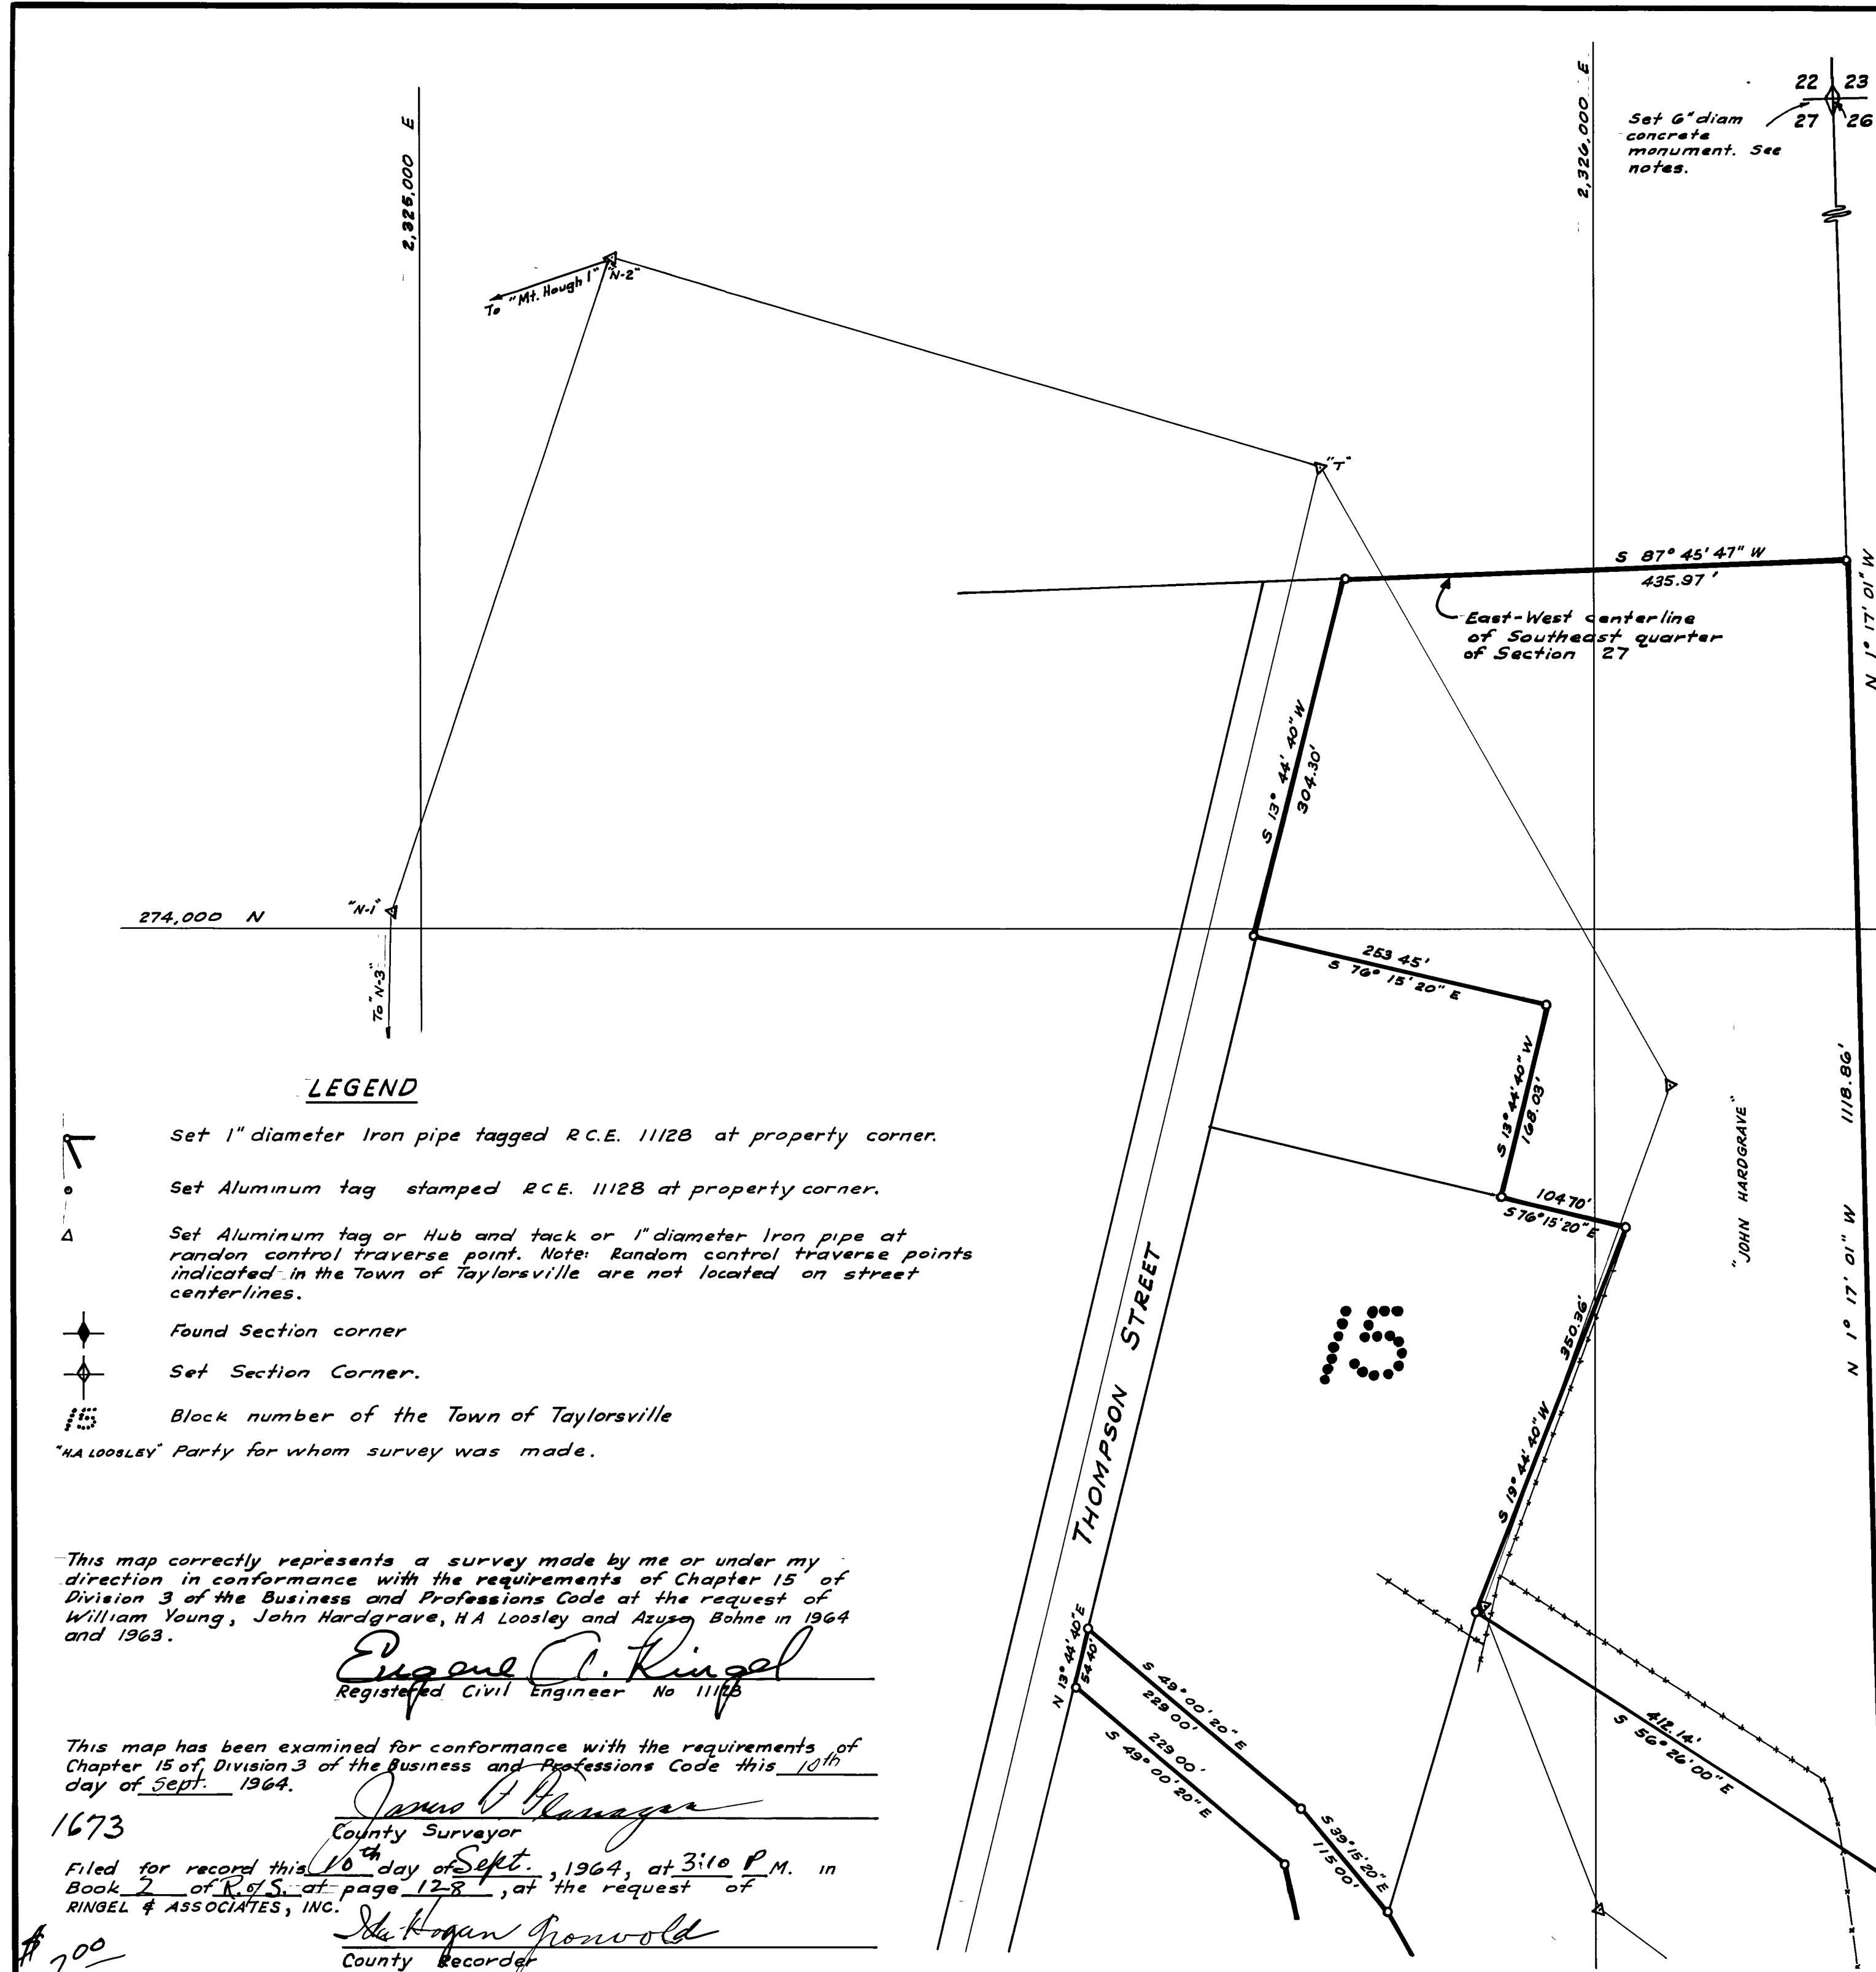

LEGEND

- Set 1" diameter Iron pipe tagged R.C.E. 11128 at property corner.
- Set Aluminum tag stamped R.C.E. 11128 at property corner.
- Set Aluminum tag or Hub and tack or 1" diameter Iron pipe at random control traverse point. Note: Random control traverse points indicated in the Town of Taylorsville are not located on street centerlines.
- Found Section corner
- Set Section Corner.
- Block number of the Town of Taylorsville
- "HA LOOSLEY" Party for whom survey was made.

This map correctly represents a survey made by me or under my direction in conformance with the requirements of Chapter 15 of Division 3 of the Business and Professions Code at the request of William Young, John Hardgrave, H.A. Loosley and Azusa Bohne in 1964 and 1963.


Eugene C. Ringel
Registered Civil Engineer No 11168

This map has been examined for conformance with the requirements of Chapter 15 of Division 3 of the Business and Professions Code this 10th day of Sept. 1964.

1673
County Surveyor

Filed for record this 10th day of Sept. 1964, at 3:10 P.M. in Book 2 of R.S. at page 128, at the request of RINGEL & ASSOCIATES, INC.

John Hagan Gronwald
County Recorder

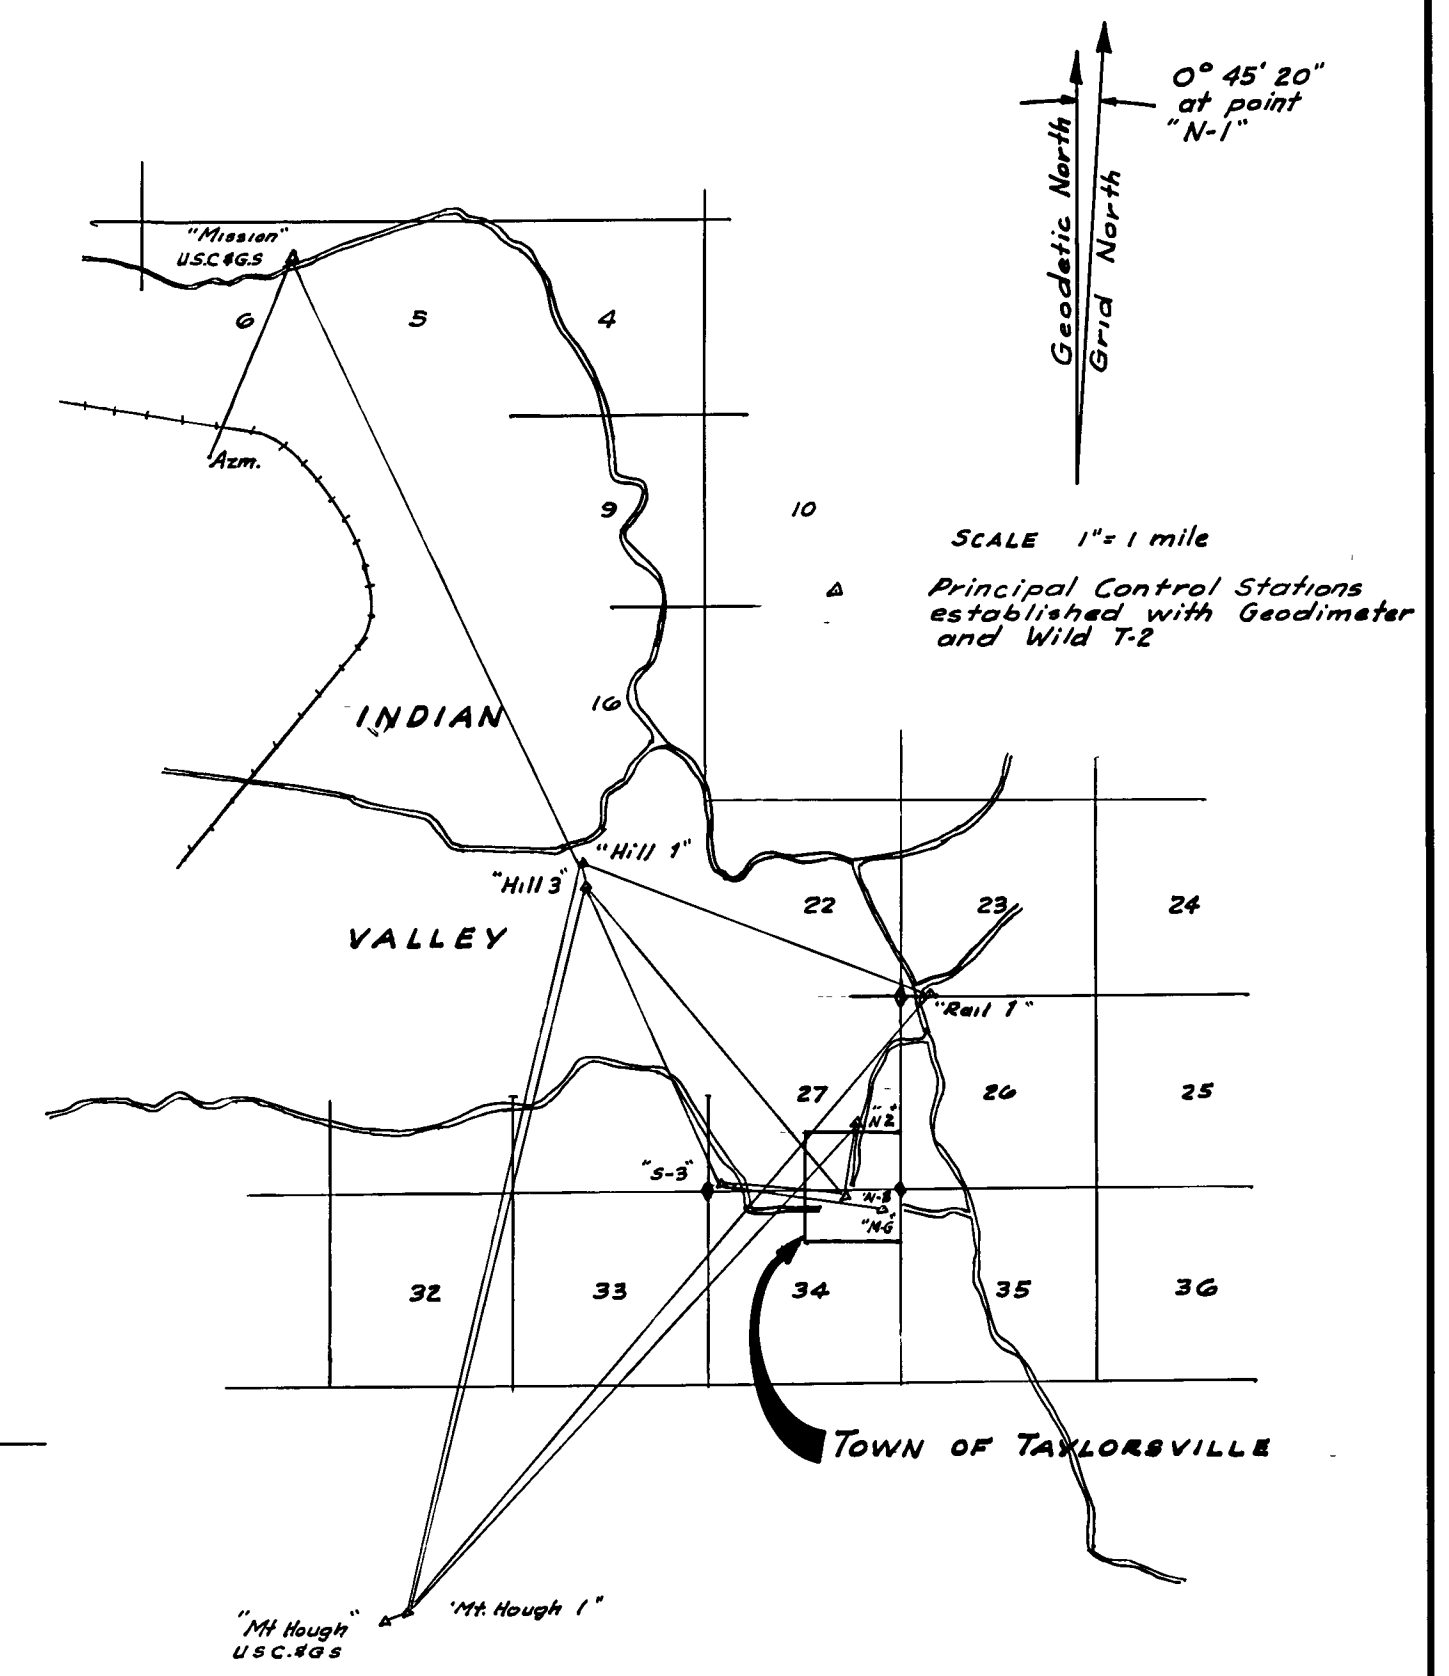

CONTROL NETWORK
T 26 N , R 10 E

RECORD OF SURVEY

OF A PORTION OF SECTIONS 27 & 34
T.26N., R.10E., M.D.B. & M.

SCALE: 1" = 100' SHEET 1 OF 2 AUGUST 1964

RINGEL & ASSOCIATES, INC.
CIVIL ENGINEERS - SURVEYORS
CHICO ORLAND