


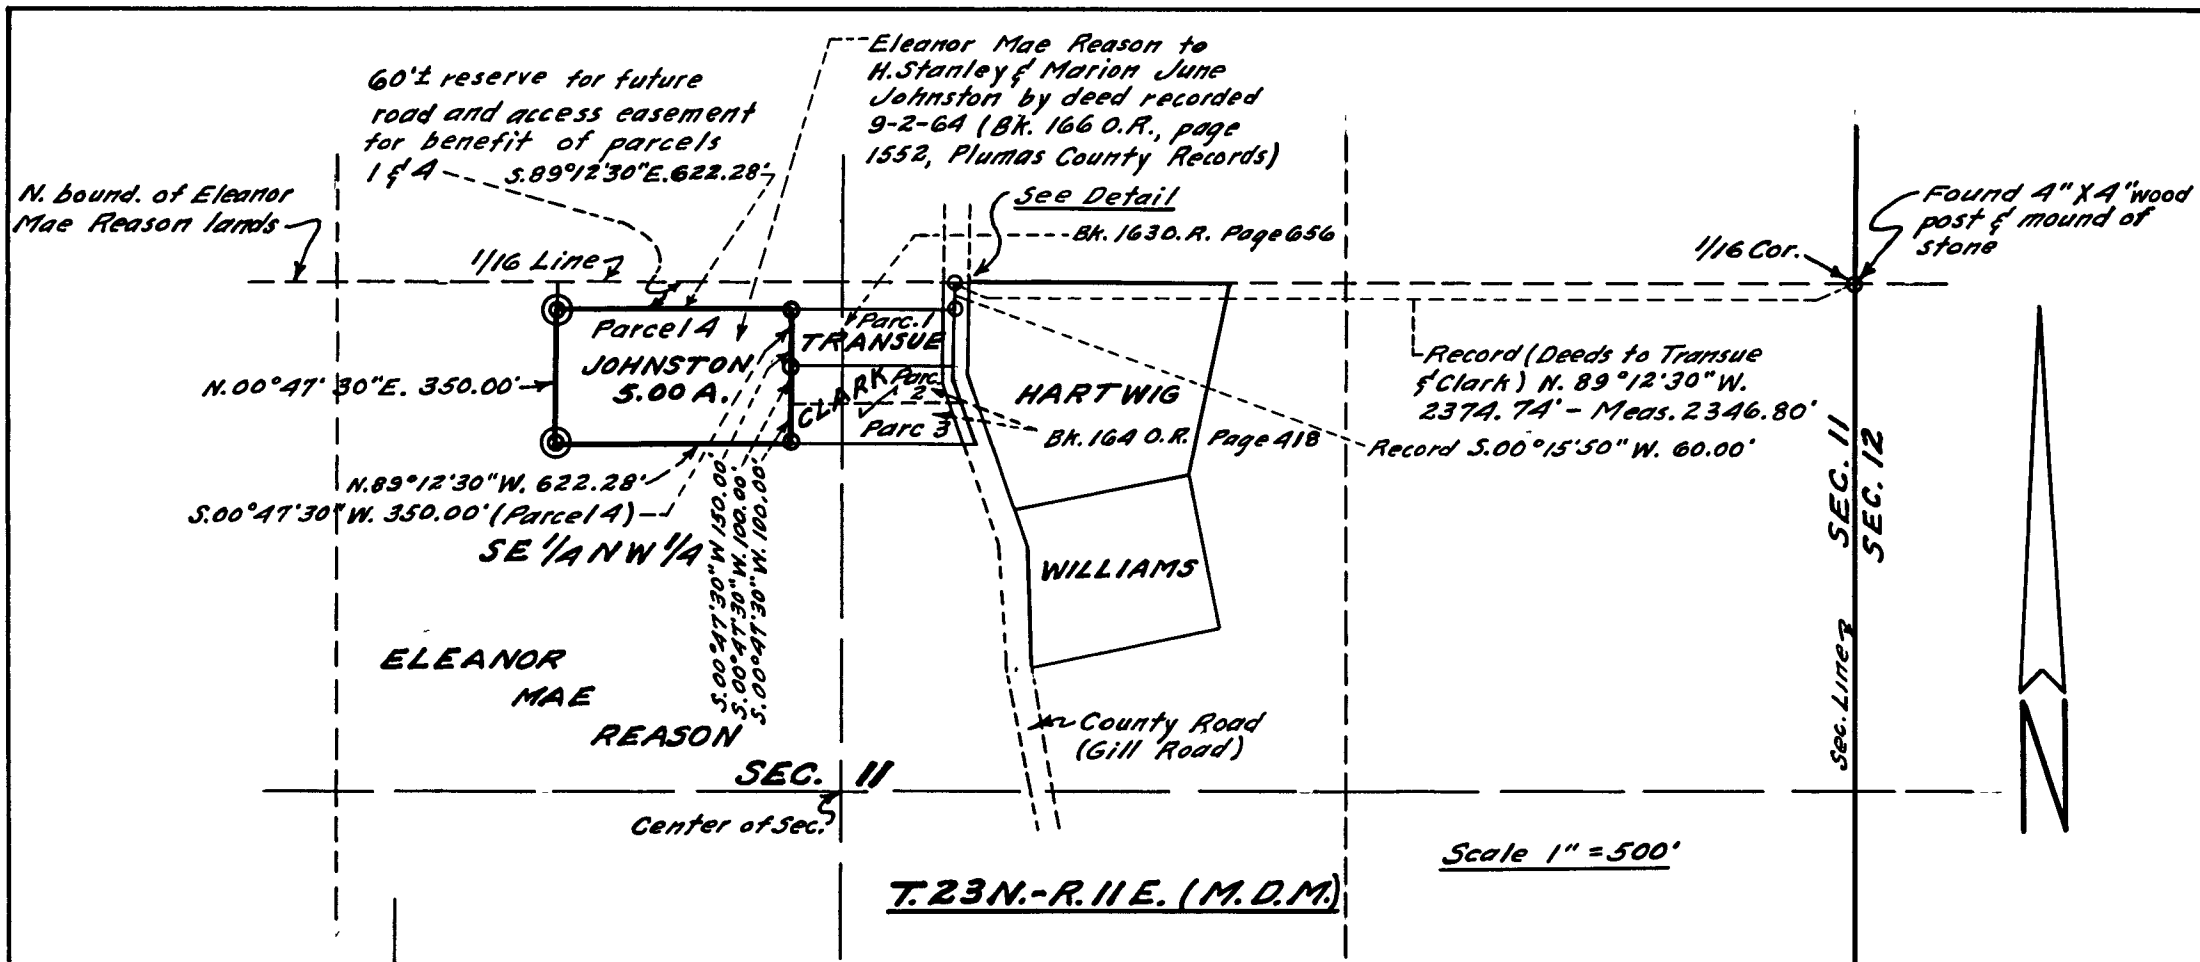

LEGEND & NOTES

I.P. indicates iron pipe.

⊙ Set 1" iron pipe (in mound of stone) with brass tag stamped "John C. Simpson, R.C.E. 11173".

Basis of Bearings for survey of parcels 1, 2 and 3 (by R.C.E. 7294) apparently was the record bearings from Bureau of Land Management Township Plat.

Basis of Bearings for survey and description of parcel 4 (by R.C.E. 11173) is record bearing of W. line of parcels 1, 2 and 3.

SURVEYOR'S CERTIFICATE

This map correctly represents a survey made by me or under my direction in conformance with the requirements of the Land Surveyor's Act at the request of Eleanor Mae Reason.

This record of survey is excluded from the Subdivision Map Act by Subparagraph (a) of Section 11535.

John C. Simpson
John C. Simpson
R.C.E. No. 11173



COUNTY SURVEYOR'S CERTIFICATE

This map has been examined for conformance with the requirements of the Land Surveyor's Act this 29th day of October, 1964.

James F. Flanagan
James F. Flanagan, R.C.E. No. 292
Plumas County Surveyor

RECORDER'S CERTIFICATE

Filed for record this 29th day of October, 1964, at 9:50 P.M. in Book 2 of Records of Survey at page 132, at the request of John C. Simpson

Ida Hogan Gronvold
Ida Hogan Gronvold
Plumas County Recorder

RECORD OF SURVEY

OF
PORTION OF $5\frac{1}{2}N\frac{1}{2}$, SEC. II, T. 23 N., R. 11 E. (M.D.M.)
SHOWING THE
JOHNSTON, TRANSUE & CLARK PARCELS
PLUMAS COUNTY, CALIFORNIA

JOHN C. SIMPSON, R.E.
CIVIL ENGINEER
QUINCY, CALIFORNIA

Fee \$5.00
File No. 2523

J.C.S. 10-27-64

2K5132A