



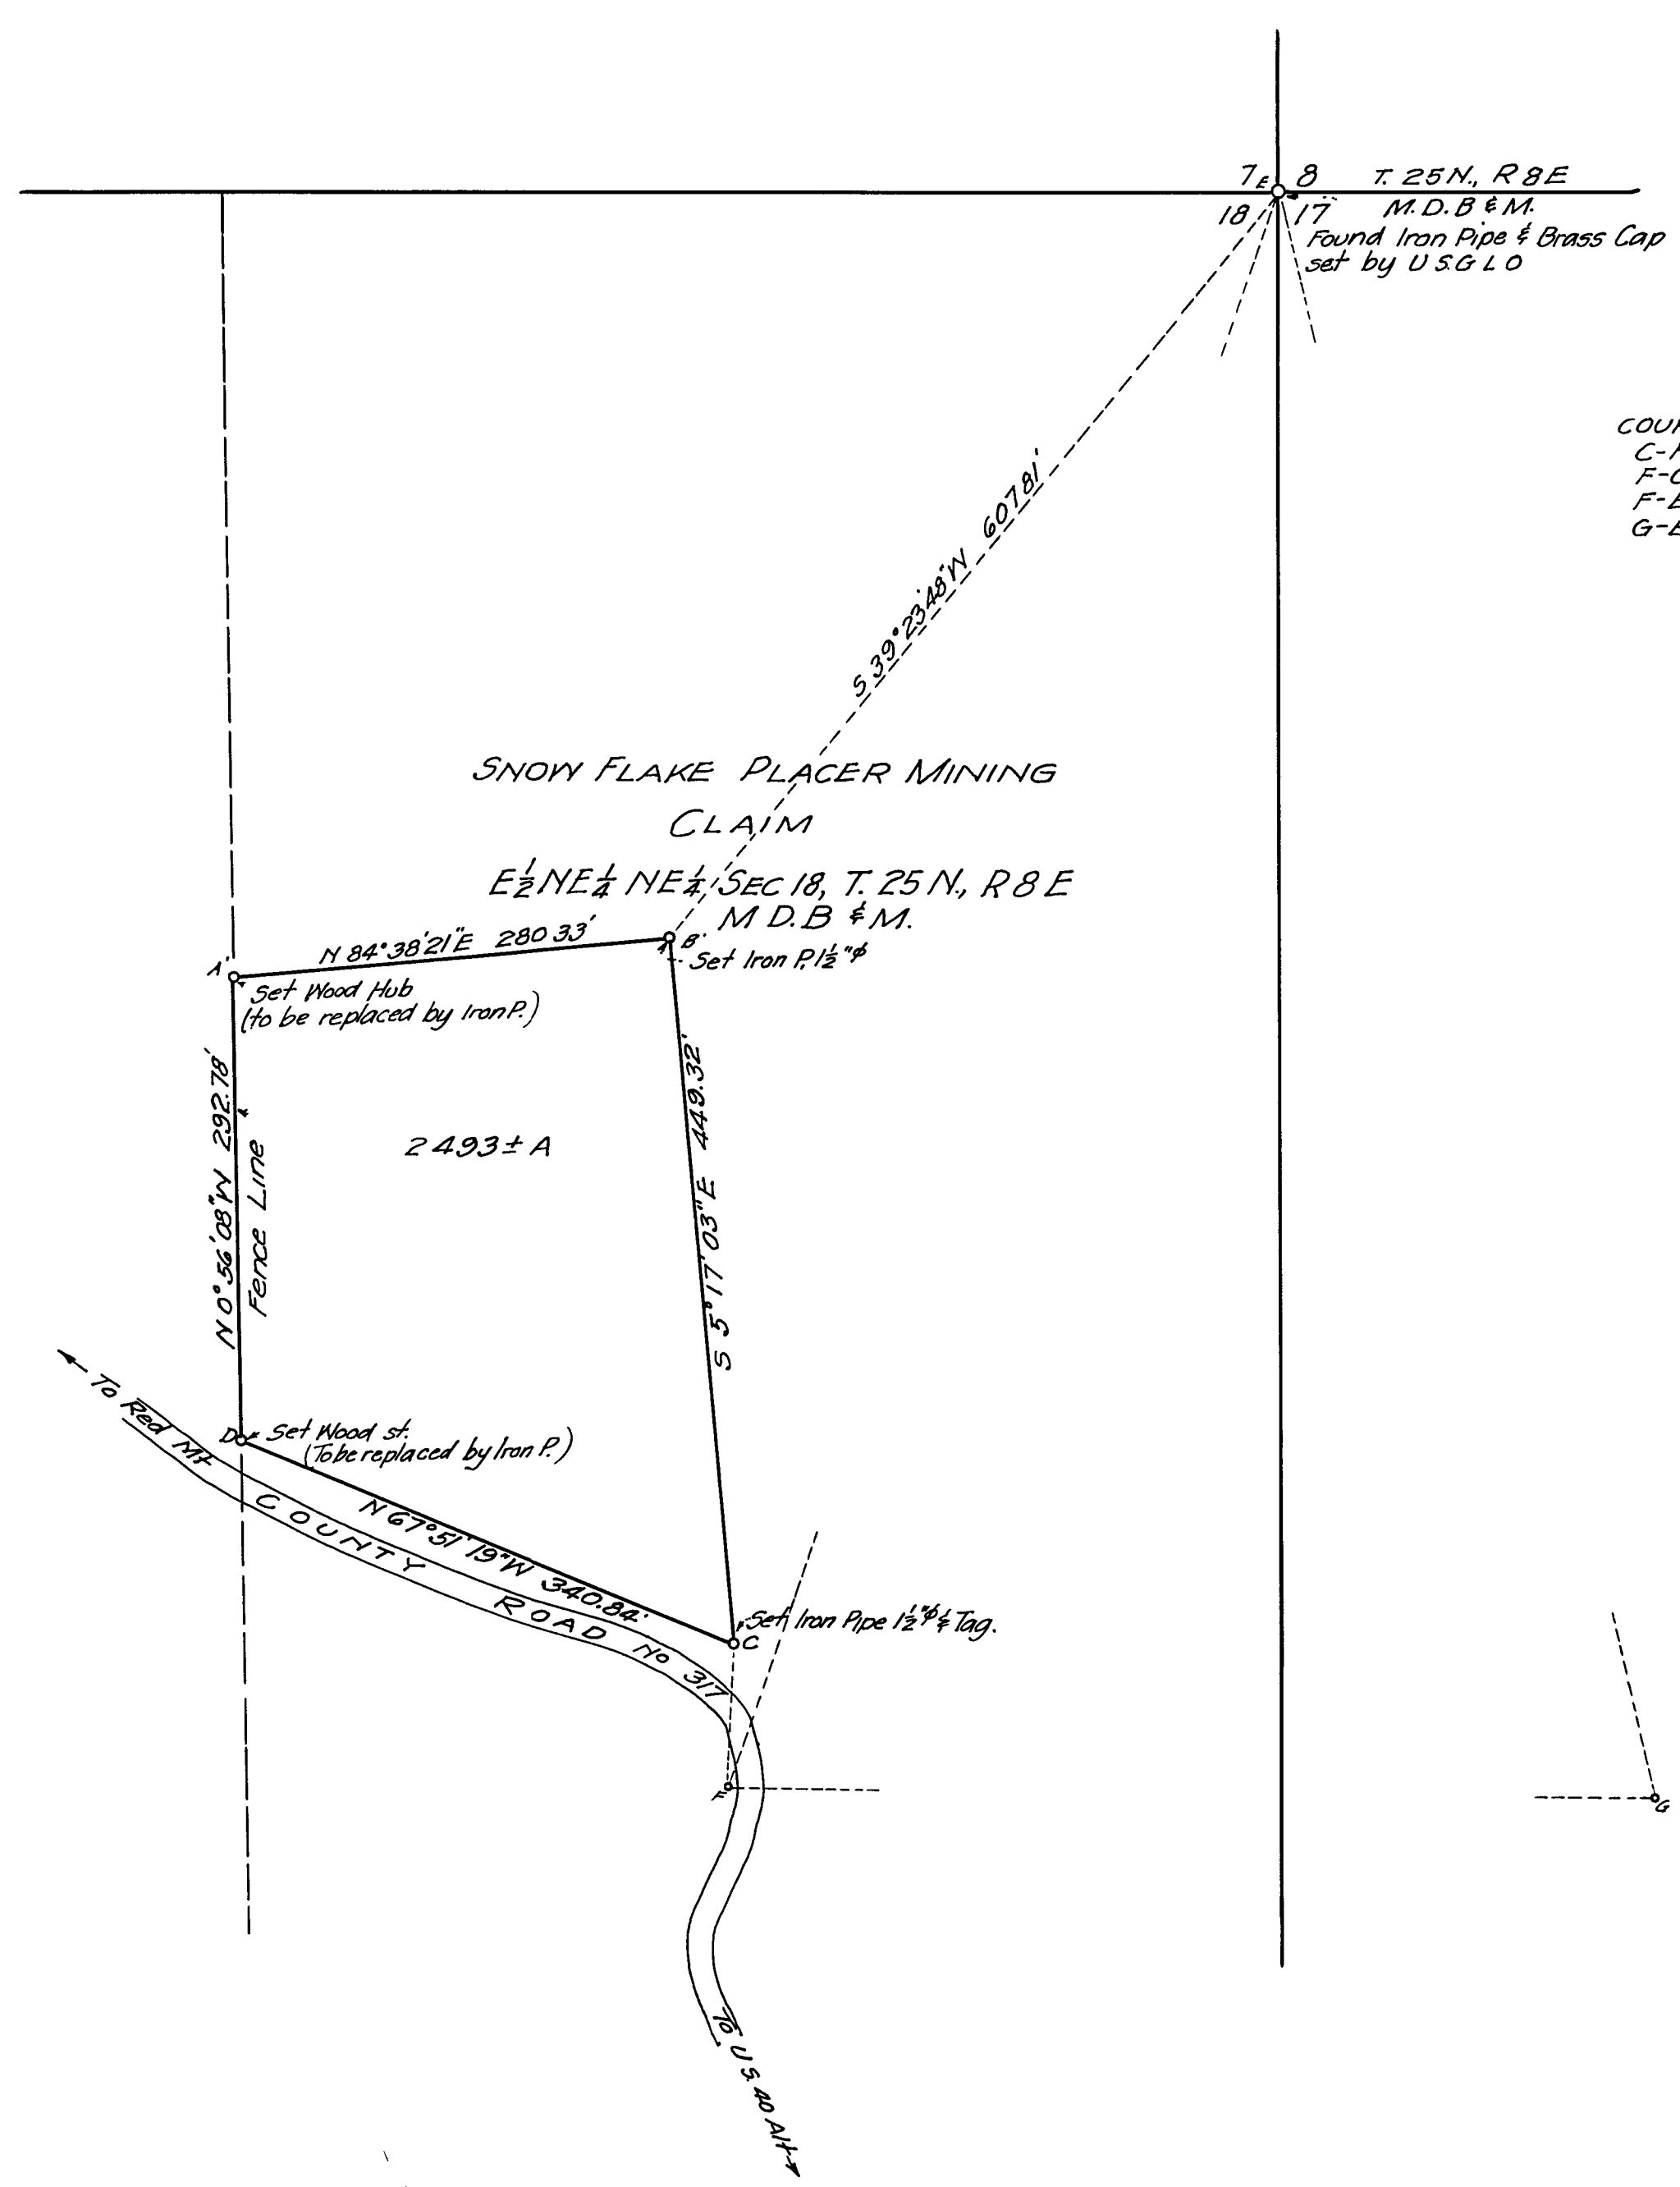

TRAVERSE DATA			
COURSE	BEARING	DISTANCE	STA
C-F	S 2° 47' 48" W	90.91	F
F-G	S 89° 30' 36" E	589.10	G
F-E	N 19° 05' 24" E	1066.56	E
G-E	N 13° 20' 36" W	1041.04	C
COORDINATES			
F			3992.09 4651.18
G			3987.05 5240.26
E			5000.00 5000.00
C			4082.89 4655.57
D			4211.37 4339.91
B			4530.30 4614.23
A			4504.11 4335.13

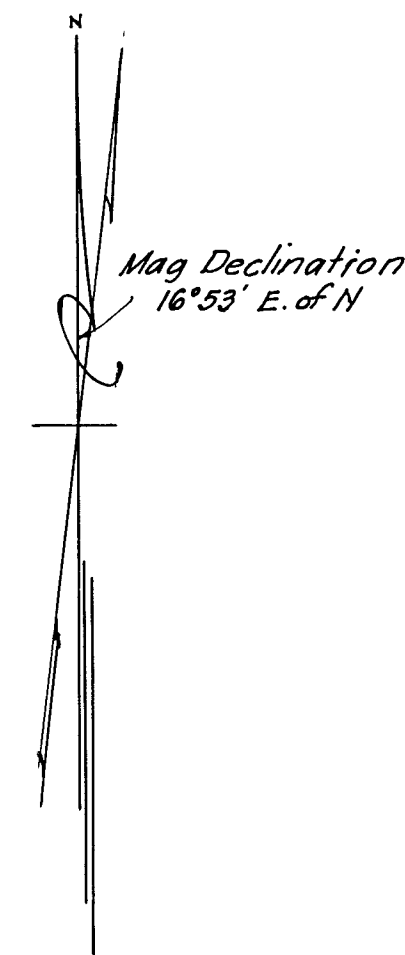

Note: Basis of Bearings Solar Observations
taken at Sta C March 26th 1958
Scale: 1" = 100'

CERTIFICATE OF SURVEYOR
This map correctly represents a survey made by
me in conformance with the requirements of Chap-
ter 15 of Division 3, of the Business and Profes-
sions Code at the request of Burdette G. Risley in
March 1958
James F. Flanagan
R.C.E. No. 292.

CERTIFICATE OF COUNTY SURVEYOR
This map has been examined for conformance
with the requirements of Chapter 15 of Division 3
of the Business and Professions Code this 28th day of
March 1958
James F. Flanagan
County Surveyor

2408 CERTIFICATE OF RECORDER
Filed for record this 5th day of May 1958
at 9:10 A.M. in Book 2 of Placer Survey at page 1,
at the request of James F. Flanagan
John E. Flanagan by *John E. Flanagan* Deputy
County Recorder

PLUMAS COUNTY, CALIFORNIA
RECORD OF SURVEY

PARCEL OF LAND BEING A PORTION OF
SNOW FLAKE PLACER MINING CLAIM SIT-
UATE IN THE E 1/2 OF NE 1/4 OF NE 1/4 OF SEC-
TION 18, T. 25 N., R. 8 E., M.D.B. & M.

James F. Flanagan, R.C.E. 292