


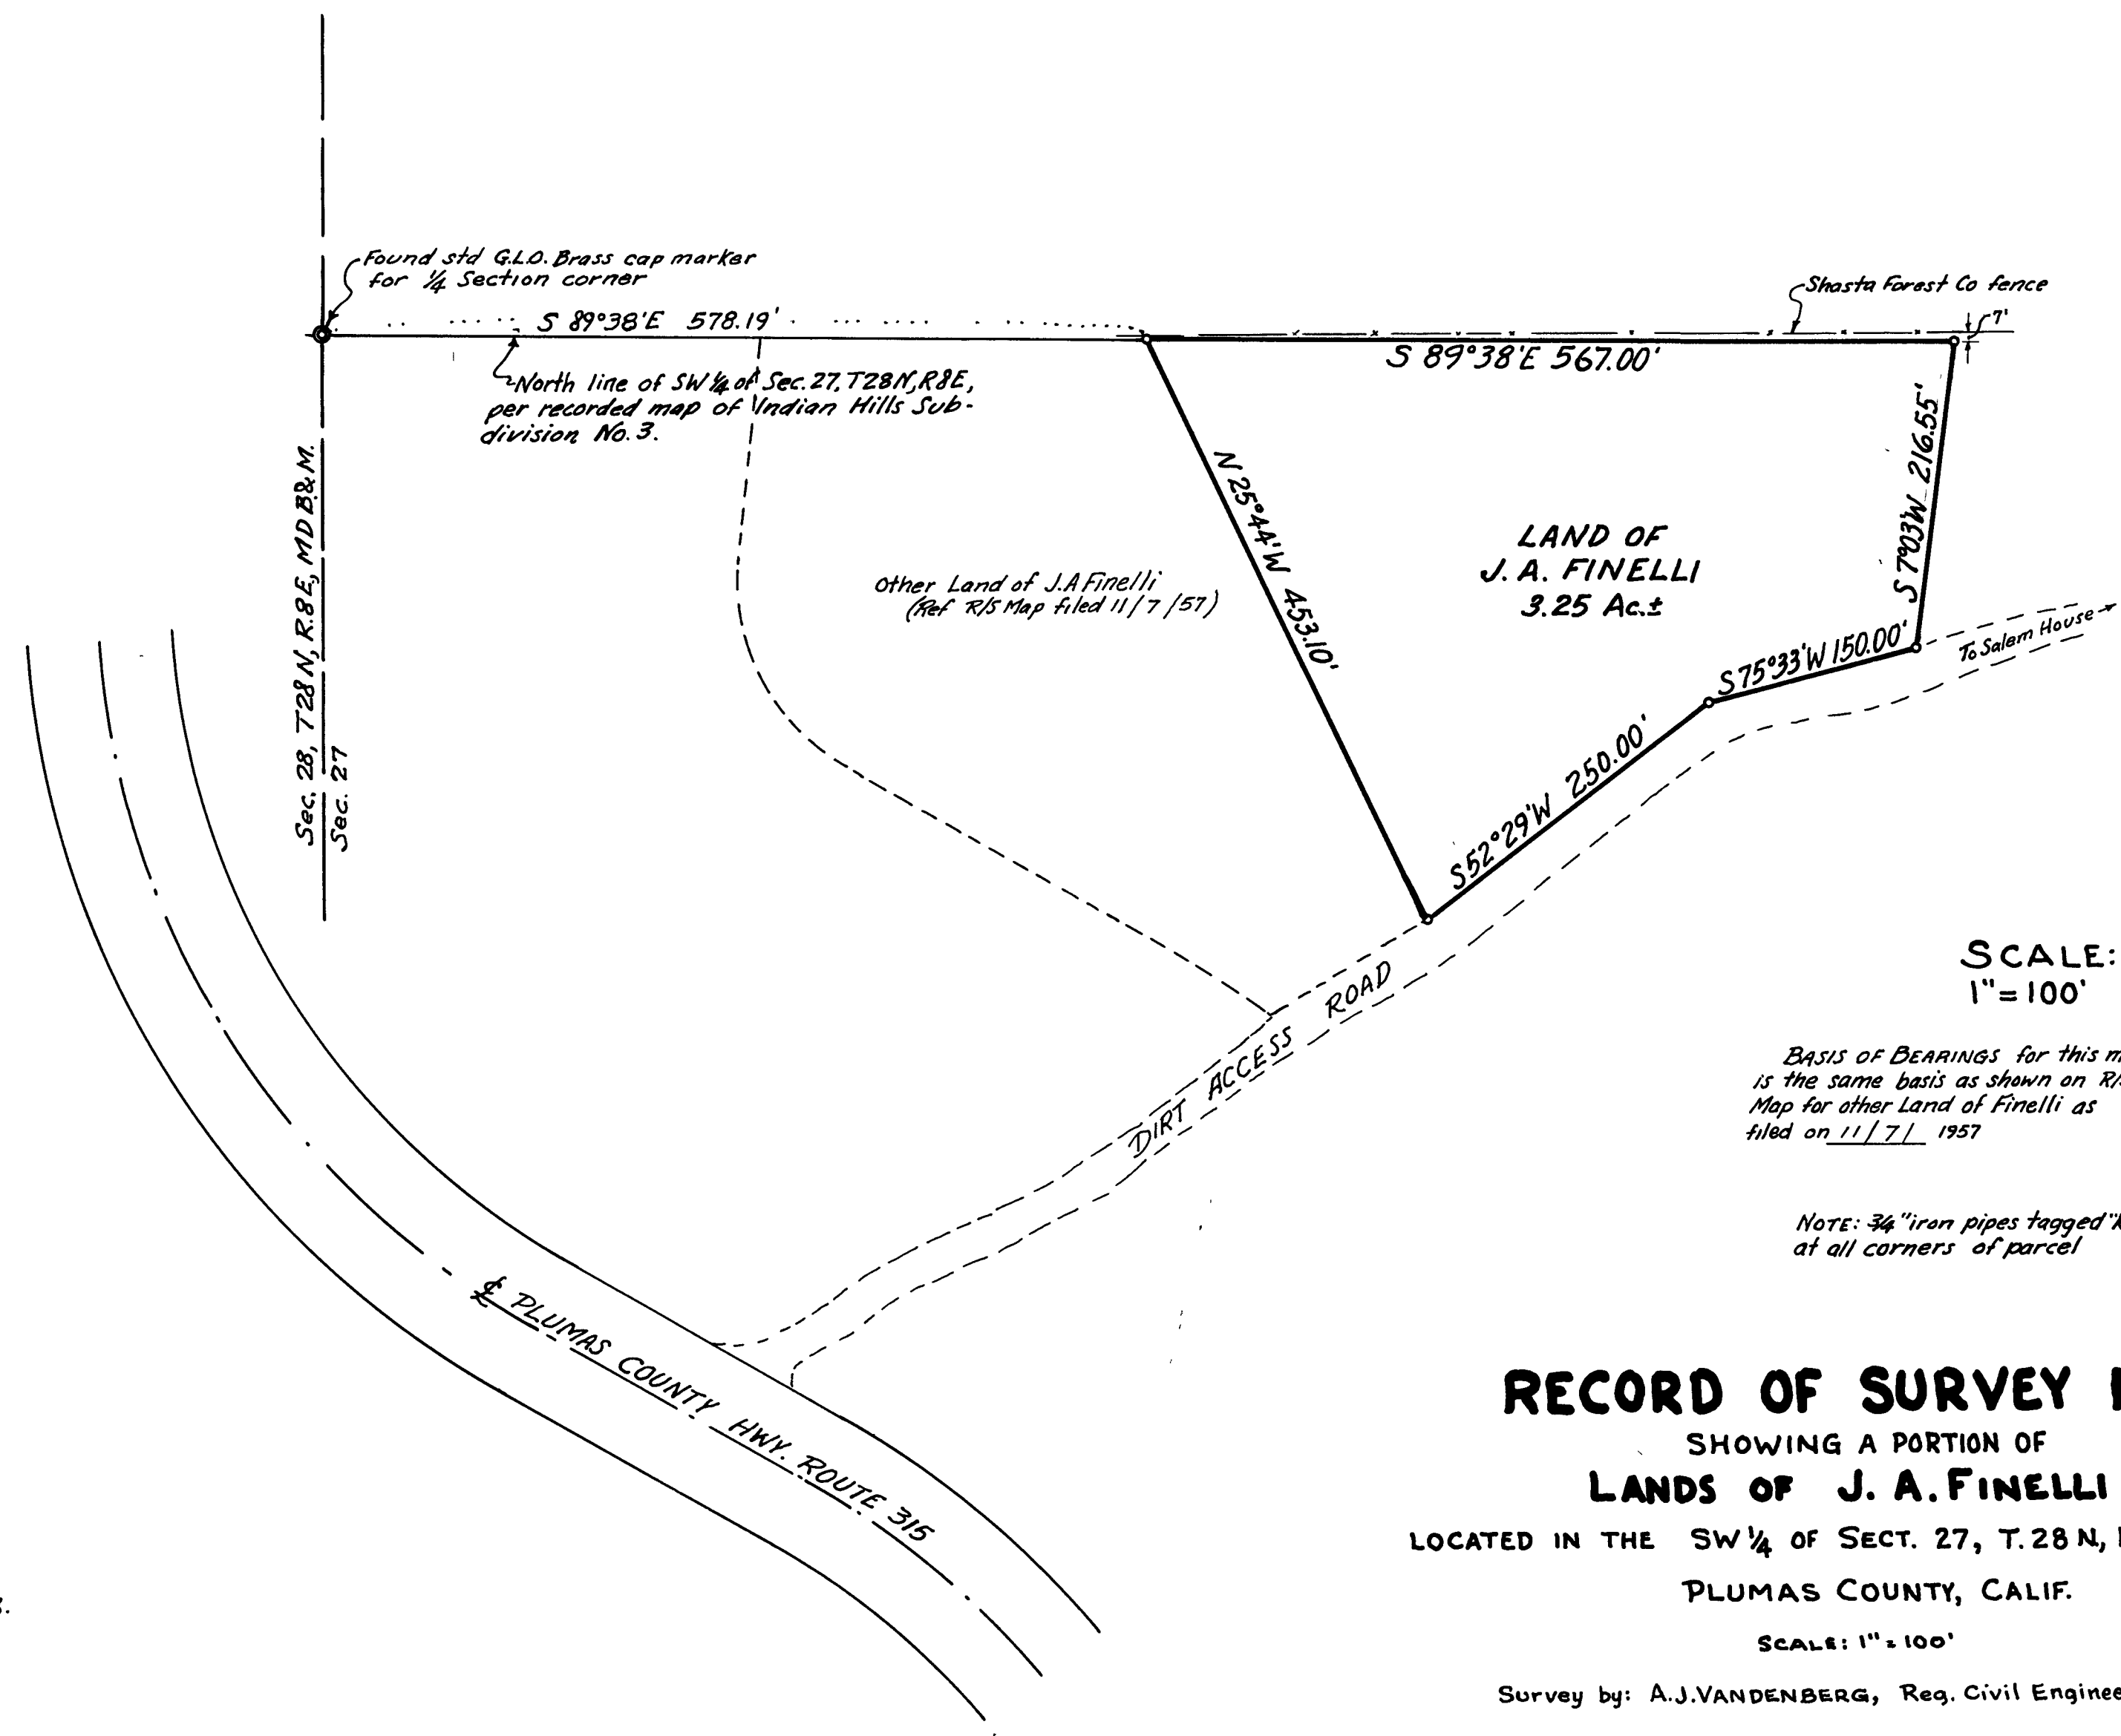

CERTIFICATES:

This map correctly represents a survey made by me in conformance with the requirements of Chap. 15, Div. 3, of the Bus. & Prof. Code at the request of J. A. Finelli in June, 1958.

A. J. Vandenberg
A. J. VANDENBERG, Reg. Civil Engineer #7567

This map has been examined for conformance with the requirements of Chap. 15, Div. 3, of the Bus. & Prof. Code this 5th day of Aug, 1958.

A. J. Vandenberg
COUNTY SURVEYOR OF PLUMAS COUNTY

FILED FOR RECORD this 5th day of Aug, 1958, at 10:30 A.M., in Book 2 of 1 at page 5, at the request of A. J. Vandenberg.
RECORD OF SURVEY

Fee: \$5.00 File No. 433 Shaw & Hagan
COUNTY RECORDER OF PLUMAS COUNTY

RECORD OF SURVEY MAP

SHOWING A PORTION OF
LANDS OF J. A. FINELLI
LOCATED IN THE SW 1/4 OF SECT. 27, T. 28 N, R. 8 E, M. D. B. & M.
PLUMAS COUNTY, CALIF.

SCALE: 1" = 100'

Survey by: A. J. VANDENBERG, Reg. Civil Engineer #7567.