


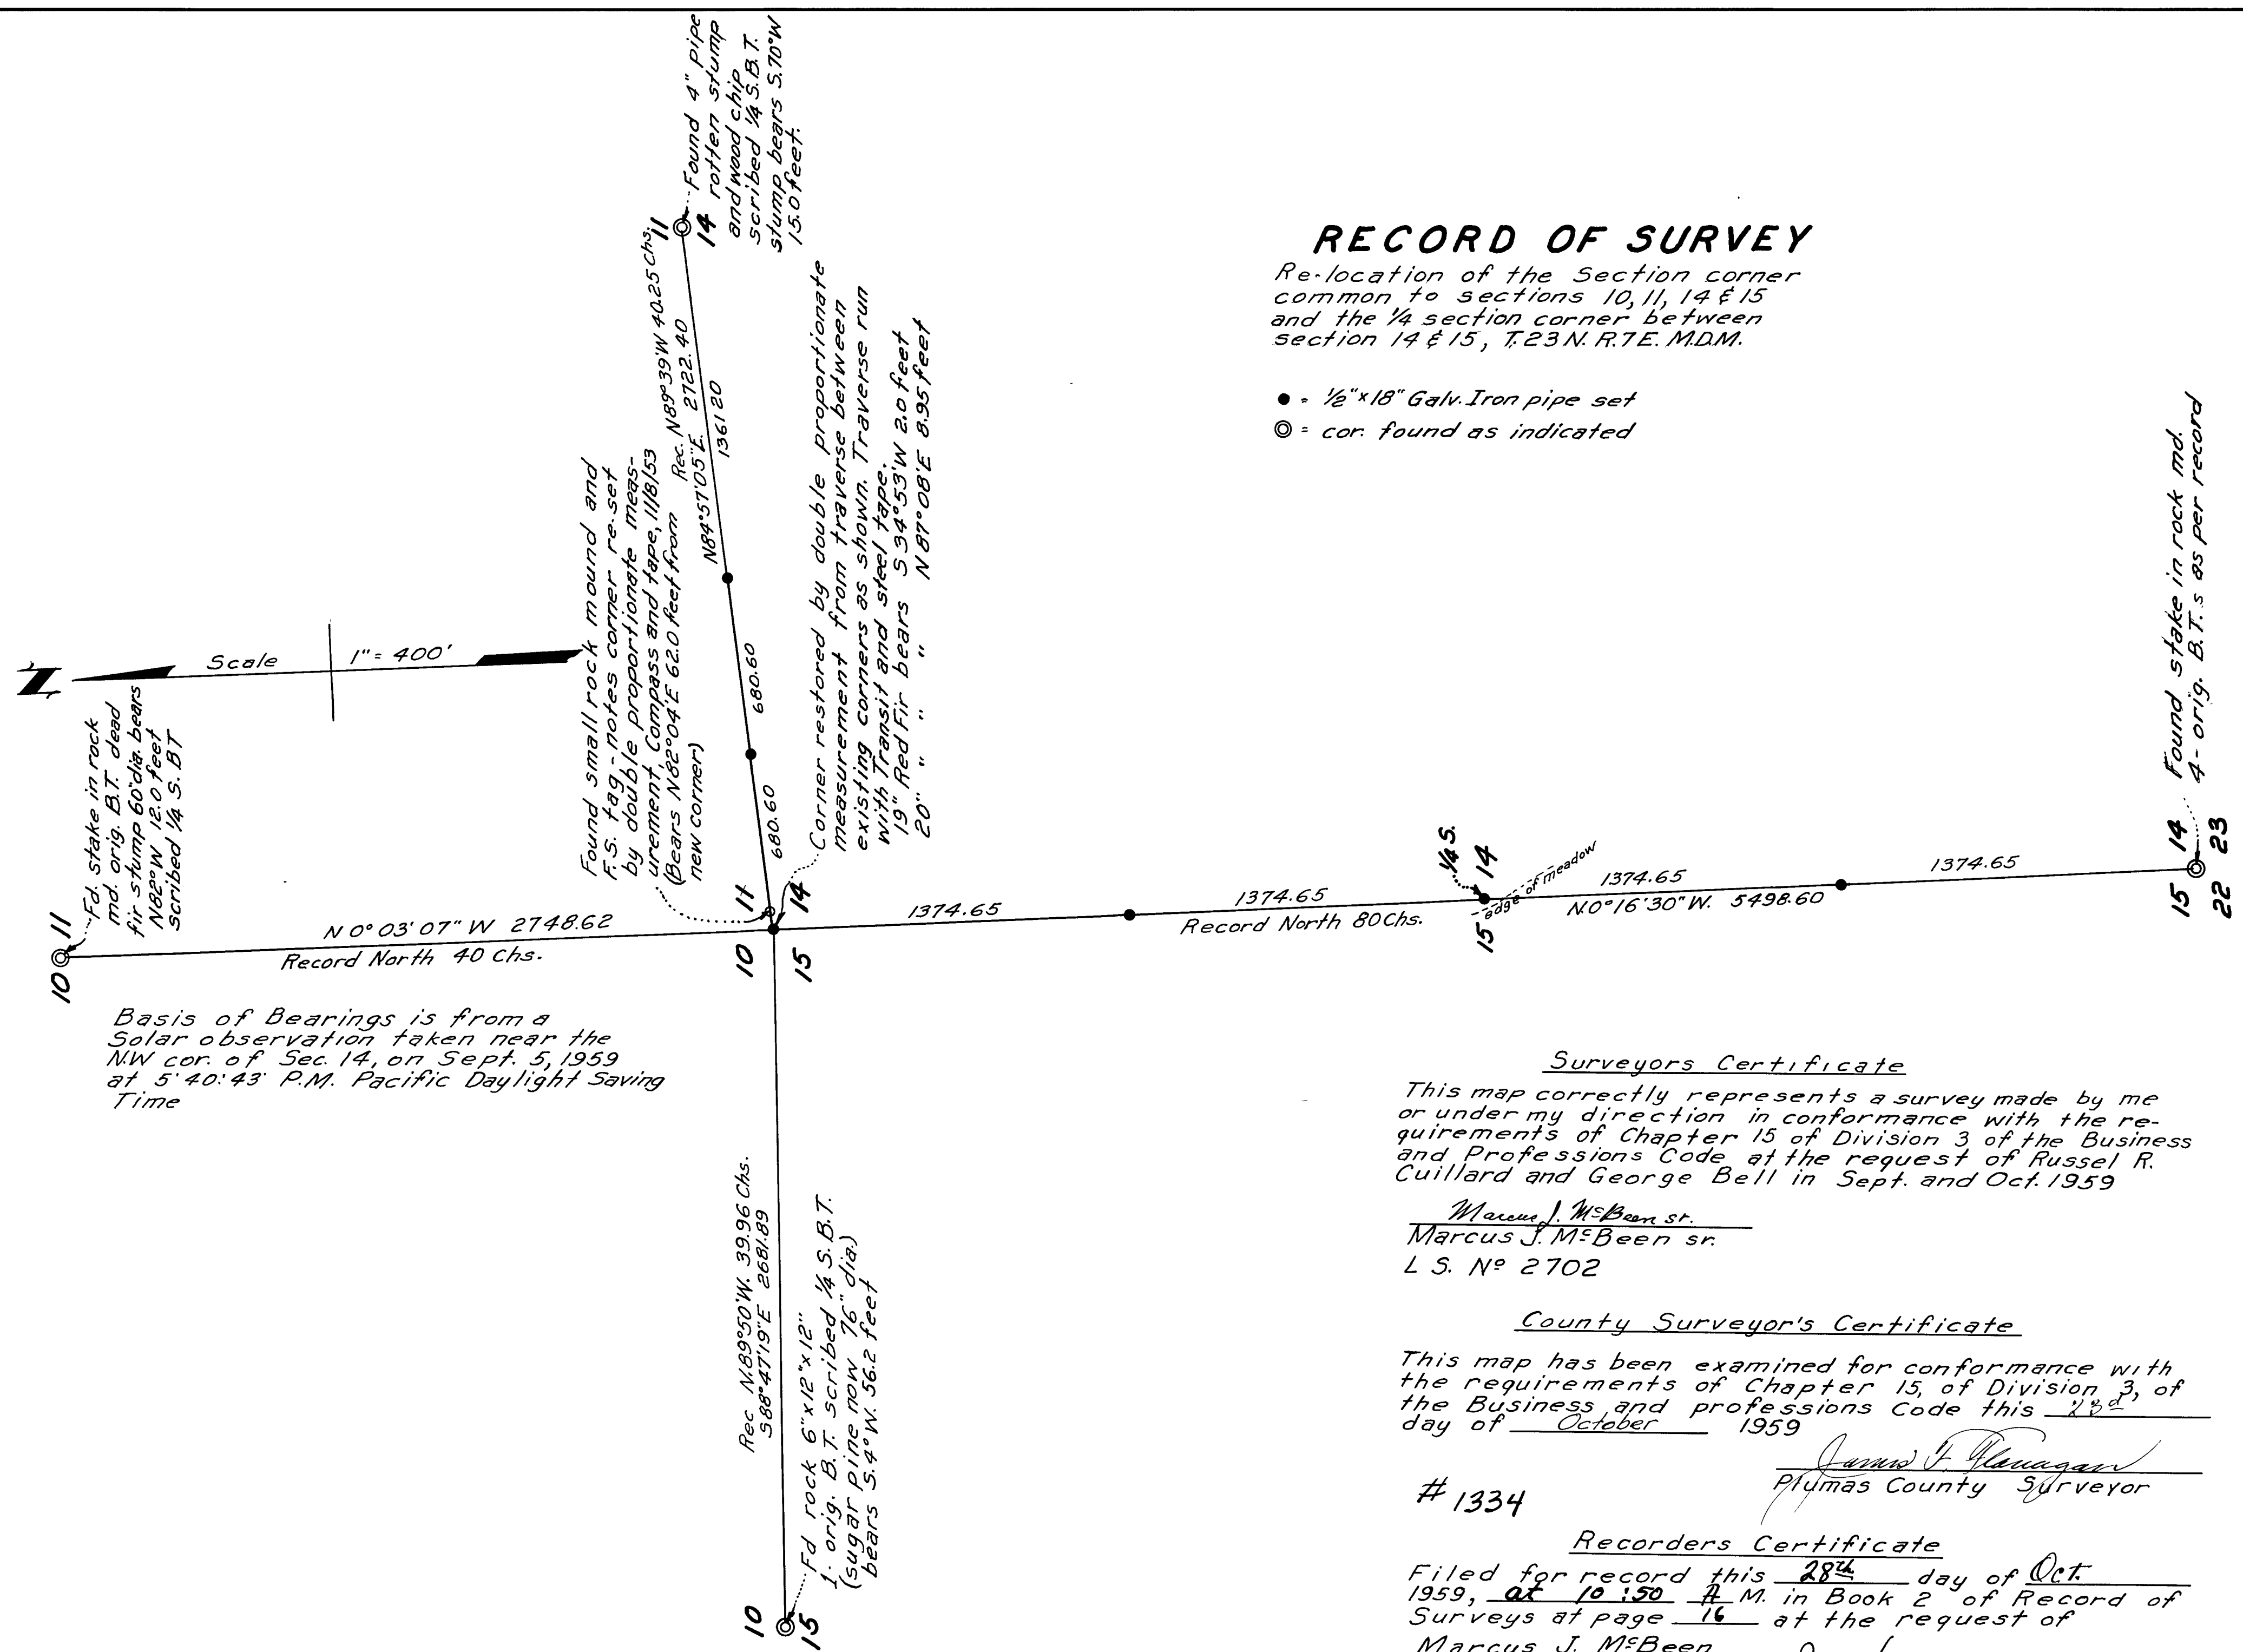

RECORD OF SURVEY

Re-location of the Section corner common to sections 10, 11, 14 & 15 and the 1/4 section corner between section 14 & 15, T. 23 N. R. 7 E. M.D.M.

- = 1/2" x 18" Galv. Iron pipe set
- ⊙ = cor. found as indicated

Surveyors Certificate

This map correctly represents a survey made by me or under my direction in conformance with the requirements of Chapter 15 of Division 3 of the Business and Professions Code at the request of Russel R. Cuillard and George Bell in Sept. and Oct. 1959

Marcus J. McBeen sr.
Marcus J. McBeen sr.
L. S. No 2702

County Surveyor's Certificate

This map has been examined for conformance with the requirements of Chapter 15, of Division 3, of the Business and Professions Code this 28th day of October 1959

#1334
James F. Flanagan
Plumas County Surveyor

Recorders Certificate

Filed for record this 28th day of Oct. 1959, at 10:50 A.M. in Book 2 of Record of Surveys at page 16 at the request of Marcus J. McBeen

John Logan Gronwald
Plumas County Recorder