


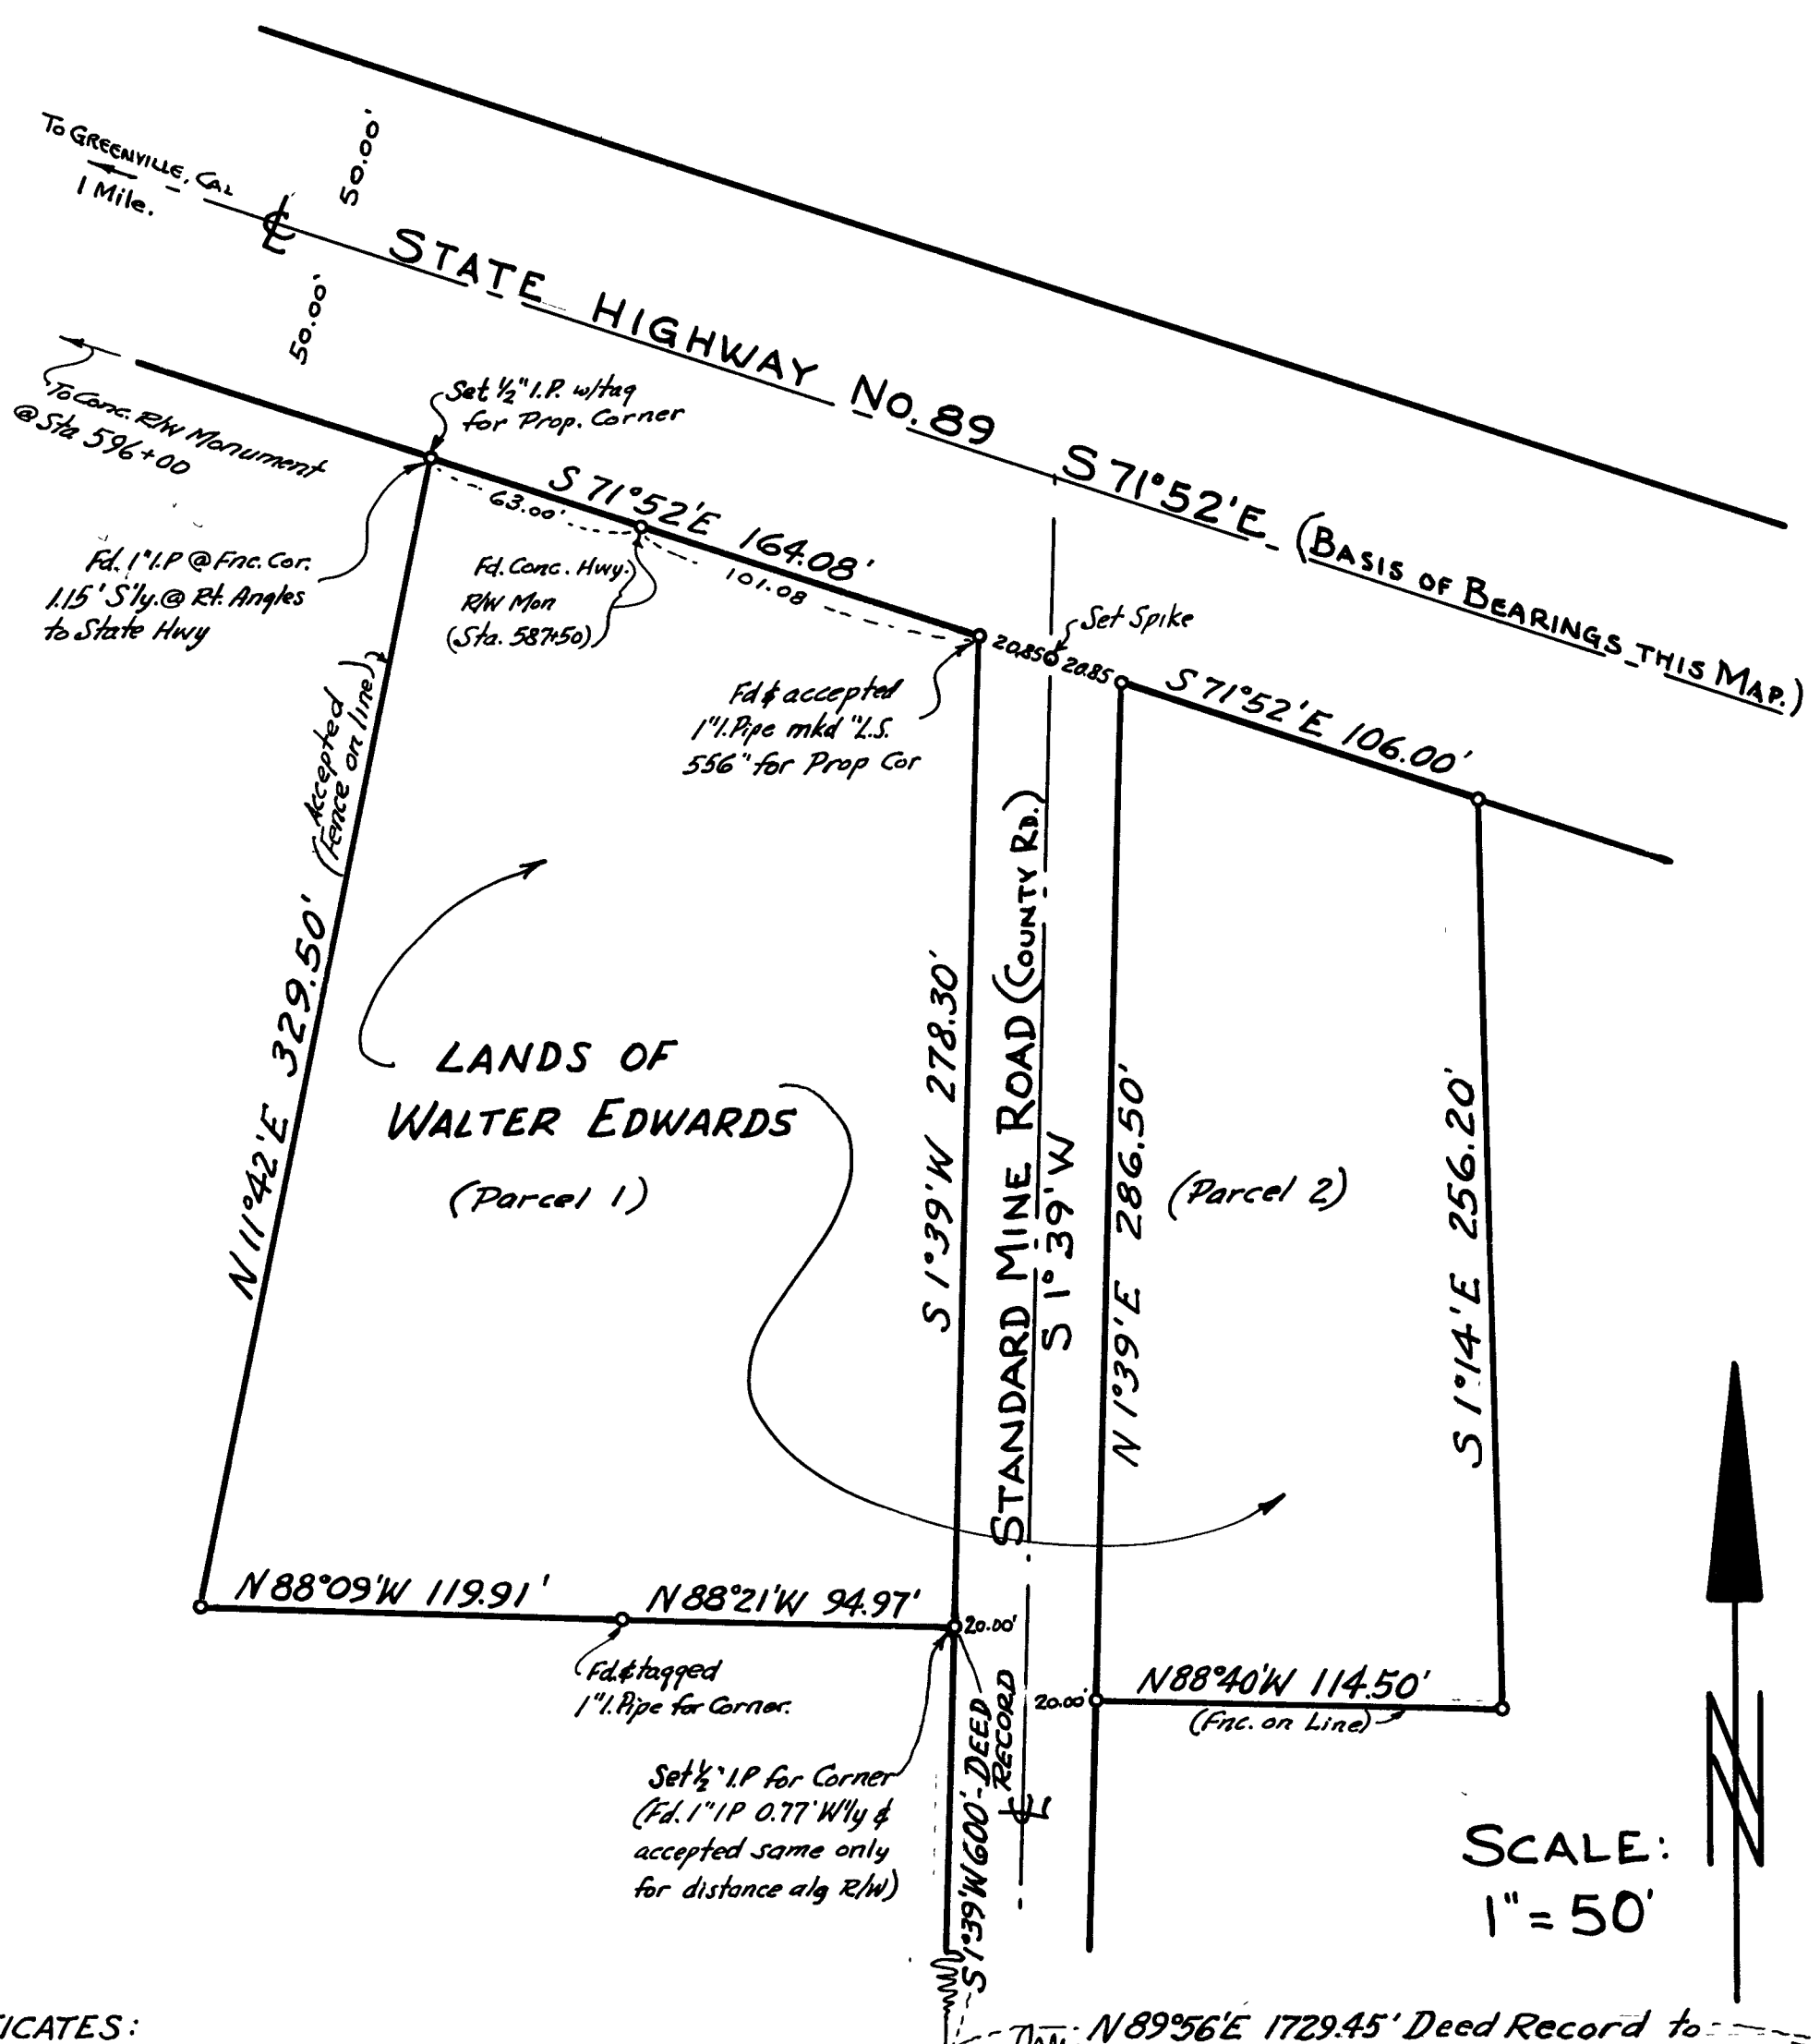

CERTIFICATES:

This map correctly represents a survey made by me in conformance with the requirements of Chap. 15, Div. 3, Bus. & Prof. Code at the request of Walter H. Edwards in August 1960.

A.J. Vandenberg
A.J. VANDENBERG, Reg. Civ. Eng. No. 7567

This map has been examined for conformance with the requirements of Chap. 15, Div. 3, Bus. & Prof. Code this 23rd day of Sept., 1960.

James F. Flanagan
JAMES F. FLANAGAN, Reg. Civil Engineer 292
PLUMAS COUNTY SURVEYOR

#1337

FILED FOR RECORD this 23rd day of Sept., 1960, at 2:45, P.M., in Book 2 of Rec. of Survey at page 29, at the request of A.J. Vandenberg.

John Logan Gronwall
PLUMAS COUNTY RECORDER

RECORD OF SURVEY

OF LANDS OF

WALTER H. EDWARDS

IN SECT. 2, T.26N, R.9E., MDB & M.

PLUMAS COUNTY, CALIF.

Survey by: **A.J. Vandenberg, Reg. Civil Engineer *7567**

SCALE: 1" = 50'