


N

1" = 100 FT.

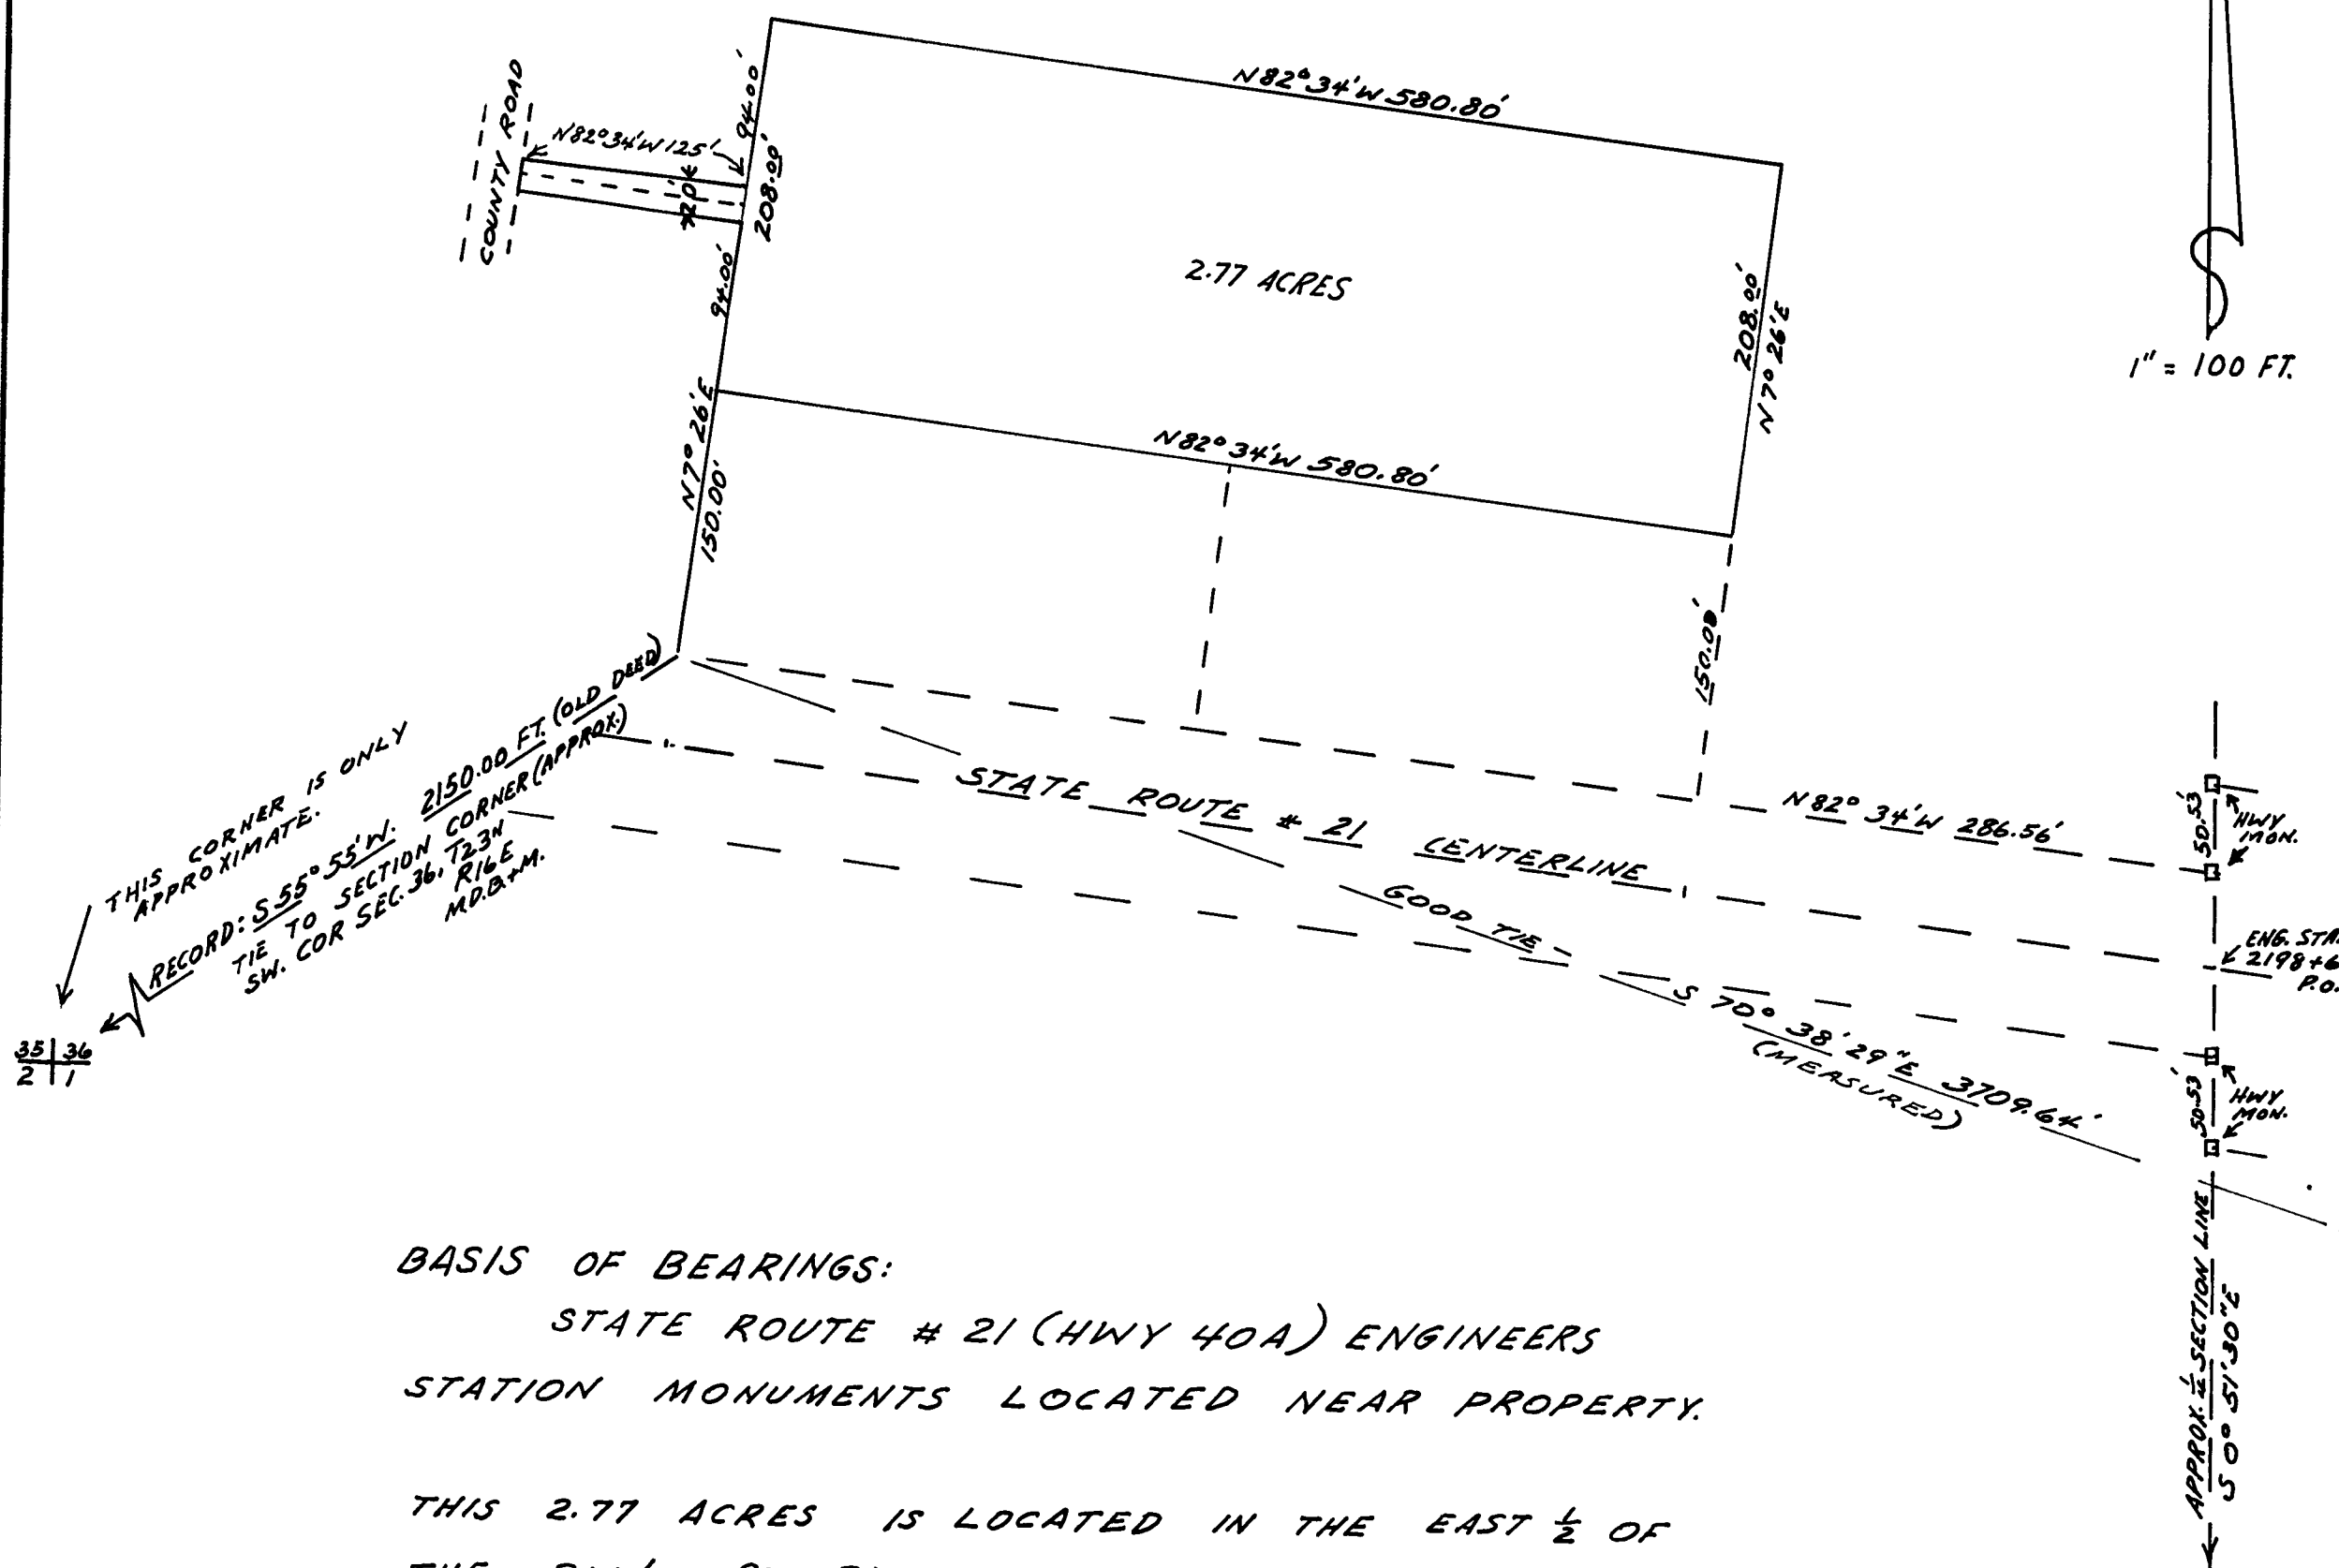

BASIS OF BEARINGS:
STATE ROUTE # 21 (HWY 40A) ENGINEERS
STATION MONUMENTS LOCATED NEAR PROPERTY.

THIS 2.77 ACRES IS LOCATED IN THE EAST 1/2 OF
THE SW 1/4, SEC. 36, T.23N R.16E., M.D.B. & M.; CORNERS
ARE 3/4" IRON STAKES. ACCESS ROAD IS 20
FT. WIDE BY 125 FT. LOCATED AT CENTER OF
PROPERTY PERPENDICULAR TO THE WEST LINE.

CERTIFICATE OF SURVEYOR
THIS MAP CORRECTLY REPRESENTS A SURVEY MADE
BY ME IN CONFORMANCE WITH THE REQUIREMENTS OF
CHAPTER 15 OF DIVISION 3 OF THE BUSINESS AND PRO-
FESSIONAL CODE OF CALIFORNIA, AT THE REQUEST OF
RAYMOND GOURDIN ON OR ABOUT MAY 27, 1961
Walter Hardgrove
R.C.E.# 8387

CERTIFICATE OF COUNTY SURVEYOR
THIS MAP HAS BEEN EXAMINED FOR CONFORM-
ANCE WITH THE REQUIREMENTS OF CHAPTER 15 OF
DIVISION 3 OF THE BUSINESS AND PROFESSIONAL
CODE OF CALIFORNIA, THIS 14th DAY June, 1961
James F. Flanagan
COUNTY SURVEYOR

3646
CERTIFICATE OF RECORDER
FILED FOR RECORD THIS 14th DAY OF June,
1961, AT 8:30 A M IN BOOK 2 OF RECORD
OF SURVEY AT PAGE 43 AT THE REQUEST OF
James Flanagan
John Hogan Gronwall
County Recorder

PLUMAS COUNTY
RECORD OF SURVEY
PARCEL OF LAND WITH ACCESS
ROAD AT CHILCOOT, CALIF., TO BE
PROPERTY OF MR. AND MRS. RAY-
MOND GOURDIN. 2.77 ACRES.