
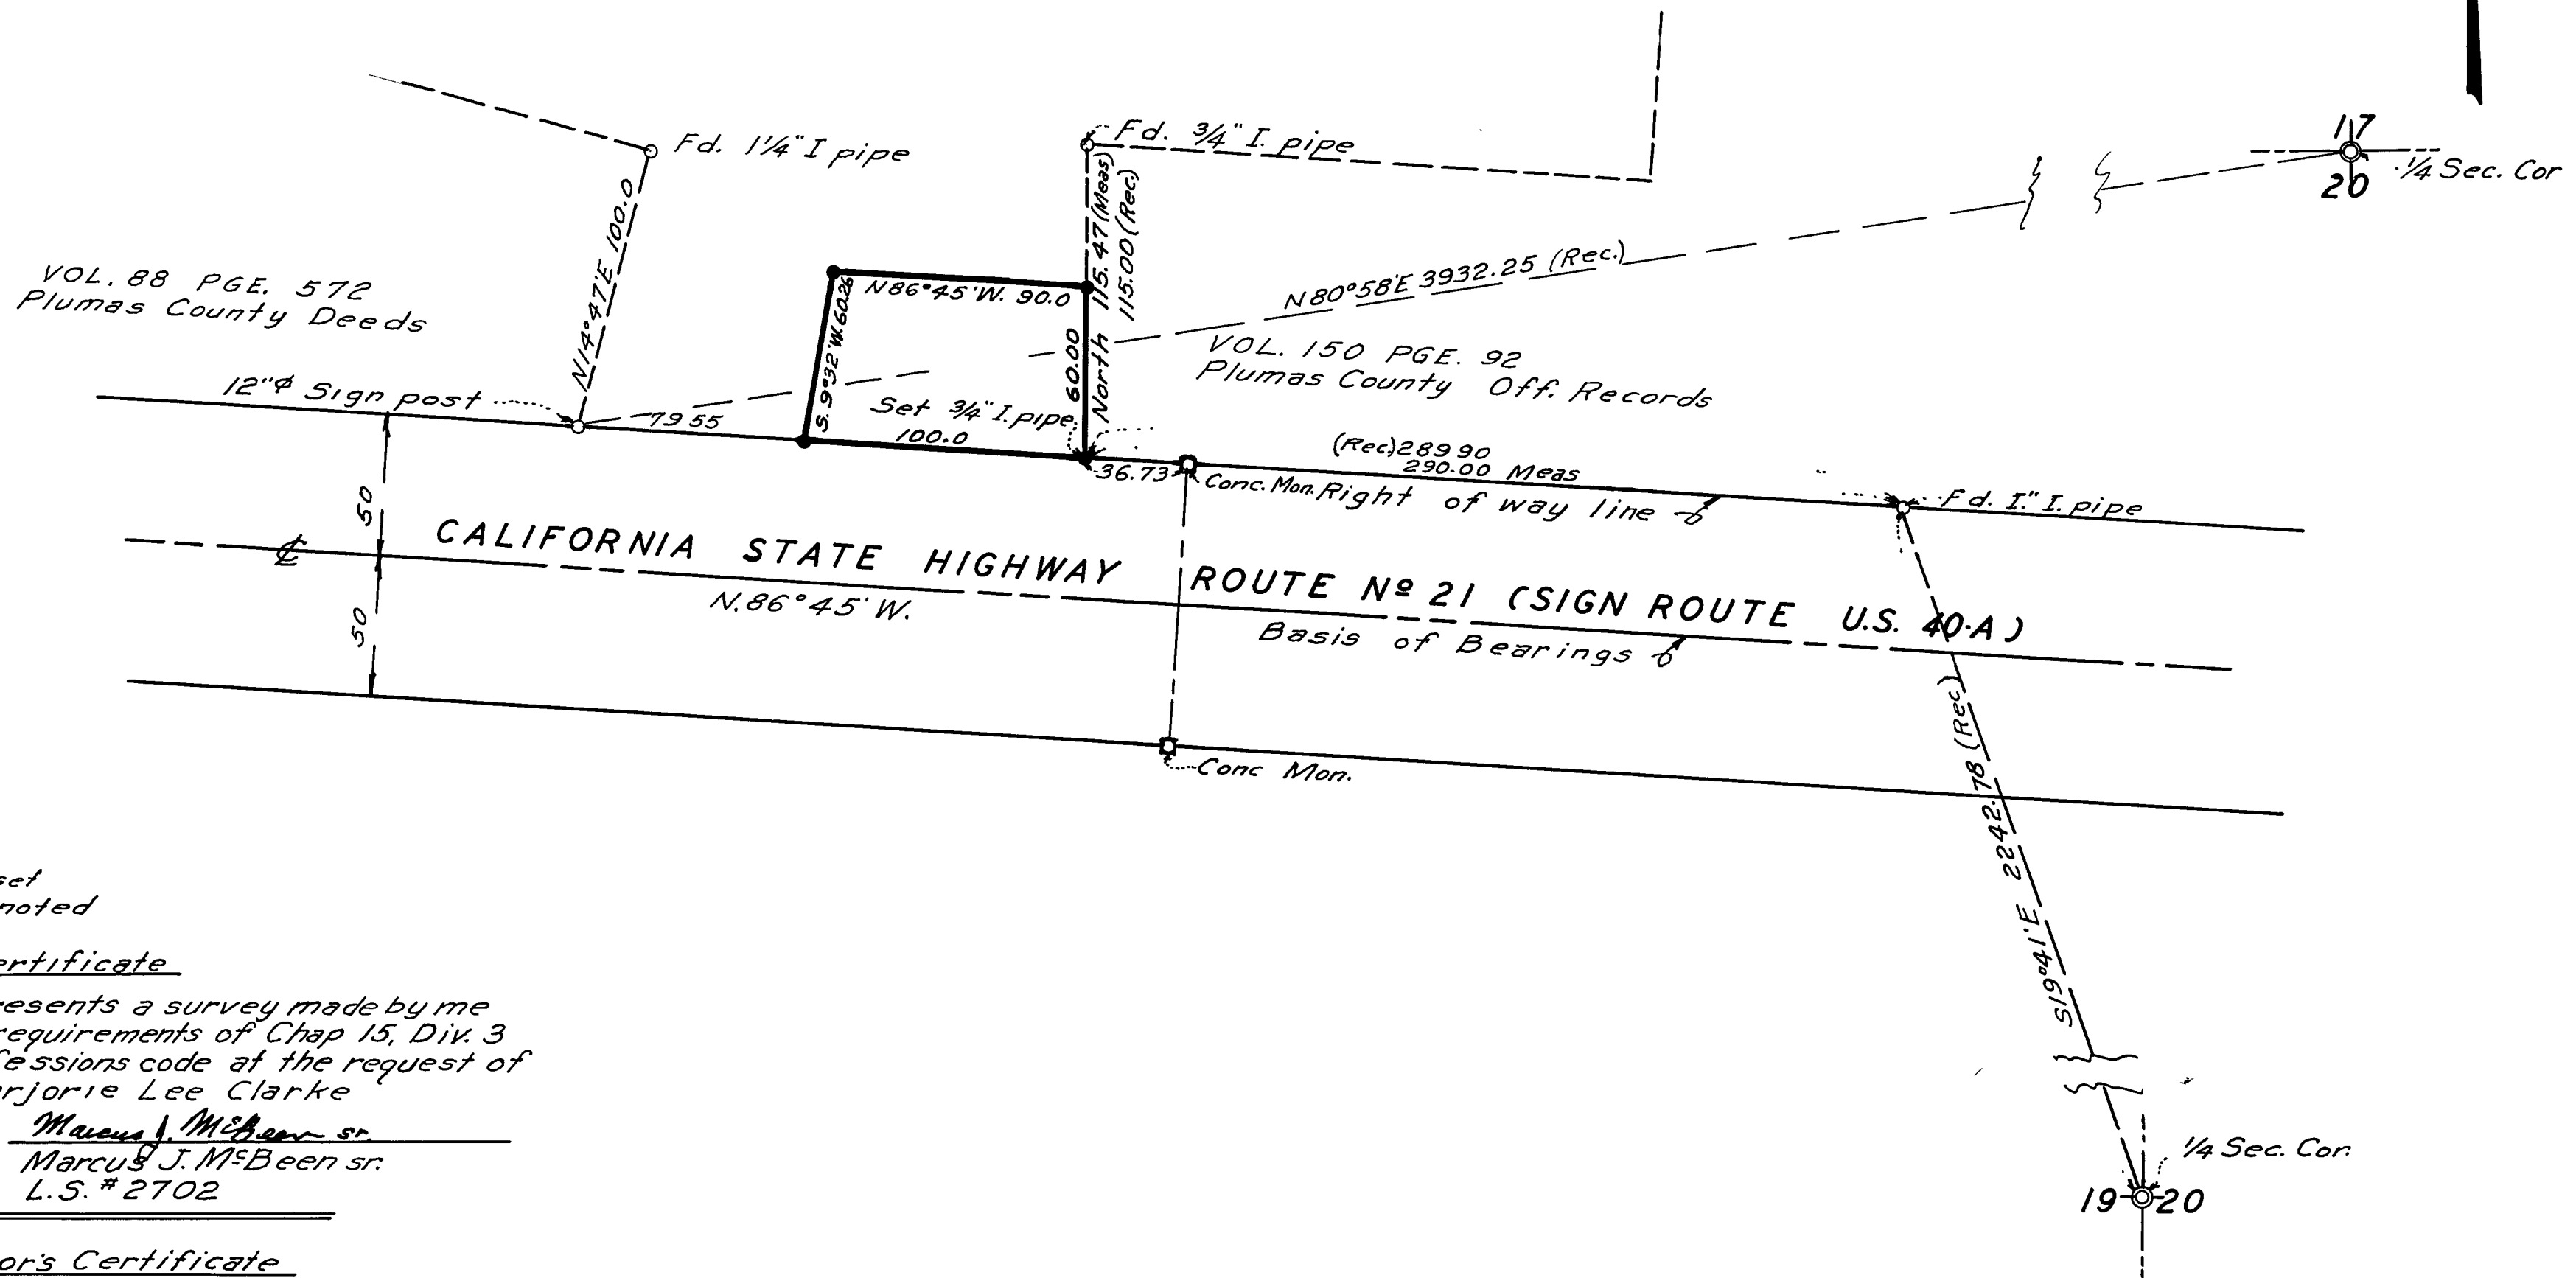


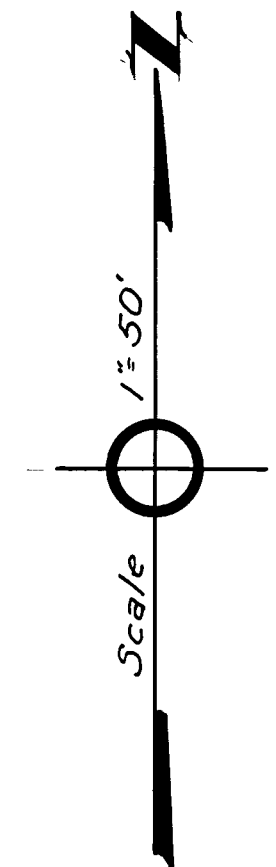

LEGEND:

• 1/2" x 18" Iron pipe set
unless otherwise noted

Surveyor's Certificate

This map correctly represents a survey made by me
in conformance with the requirements of Chap 15, Div. 3
of the Business and professions code at the request of
Herman F. Clarke & Marjorie Lee Clarke
in March, 1962

Marcus J. McBeen sr.
Marcus J. McBeen sr.
L.S. # 2702

County Surveyor's Certificate

This map has been examined for conformance with the re-
quirements of Chap. 15, of Div. 3, of the Business and
Professions Code this 30th day of March 1962

James F. Flanagan
County Surveyor

Recorder's Certificate

Filed for Record this 4th day of April 1962, at 9:05
A. m. in Book 2 of Record of Surveys at page 78
at the request of Marcus J. McBeen sr.

Ida Hogan Gronwald
County Recorder

NOTE:
The 1/4 Sec. Cor between Section 19 & 20
& the 1/4 Sec. Cor between 17 & 20 are
from a Survey by James F. Flanagan RE #292
in July 1947

RECORD OF SURVEY
PORTION OF NE 1/4 OF NE 1/4 OF SEC. 19,
T. 24 N. R. 10 E. M.D.M.