


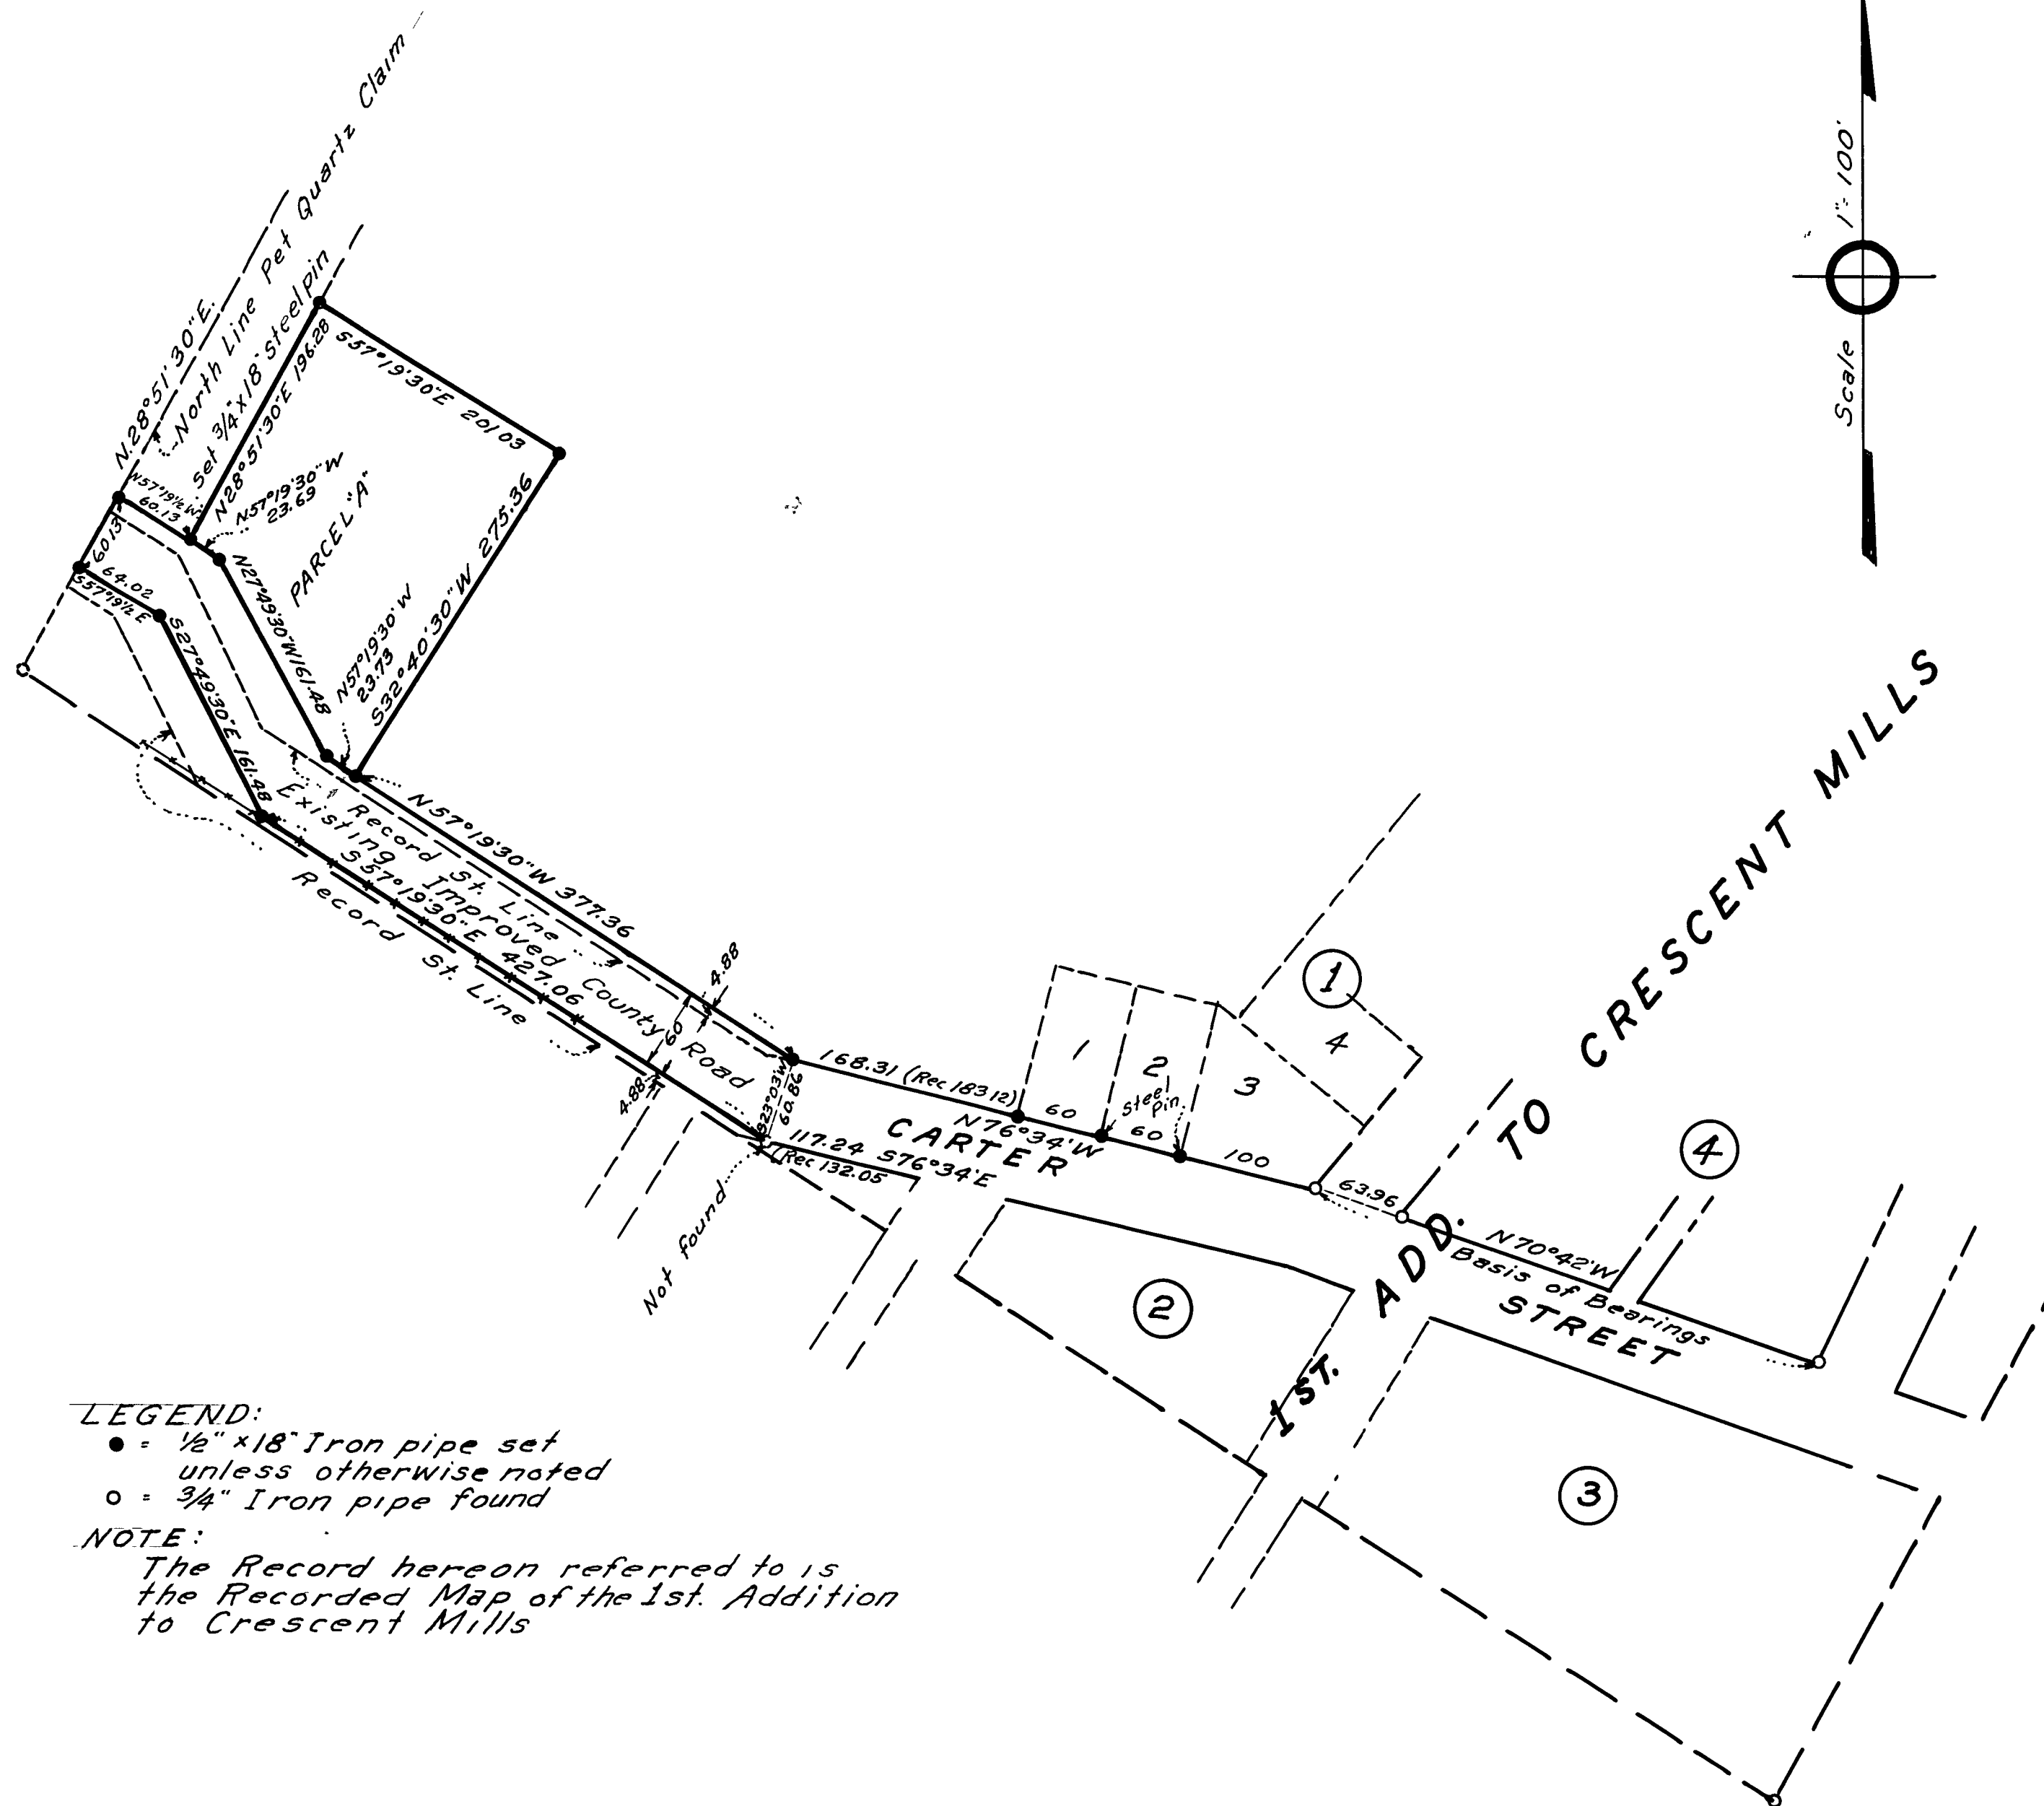

Surveyor's Certificate

This map correctly represents a survey made by me in conformance with the requirements of Chap. 15, Div. 3 of the Business and professions code at the request of Arthur Sorsoli in March, 1962

Marcus J. McBeen sr.
Marcus J. McBeen sr.
L.S. #2702

County Surveyor's Certificate

This map has been examined for conformance with the requirements of Chap. 15, of Div. 3, of the Business and Professions Code this 12th day of April 1962

James C. Blanagan
County Surveyor

LEGEND:

- = 1/2" x 18" Iron pipe set unless otherwise noted
- o = 3/4" Iron pipe found

NOTE:

The Record hereon referred to is the Recorded Map of the 1st. Addition to Crescent Mills

RECORD OF SURVEY
PORTION OF THE PET Q.M.
T.26 N. R.9E. M.D.M. SEC. 24

322

Recorder's Certificate

Filed for Record this 12th day of APRIL 1962, at 3:30 p.m. in Book 2 of Record of Surveys at page 79 at the request of Marcus J. McBeen sr.

Ida Logan Gronwald
County Recorder