

LEGEND:

- = 3/4"x18 Iron pipe set
Unless otherwise noted

Surveyor's Certificate

This map correctly represents a survey made by me in conformance with the requirements of Chap 15, Div 3 of the Business and professions code at the request of Albion J. Joy in May 1962

Marcus J. McBeen sr.
Marcus J. McBeen sr.
L.S. #2702

County Surveyor's Certificate

This map has been examined for conformance with the requirements of Chap. 15 of Div 3 of the Business and Professions Code this 22nd day of June 1962


James P. Hanagan
County Surveyor

#3937

Recorder's Certificate

Filed for Record this 22 day of June 1962, at 3:30 p.m. in Book 2 of Record of Surveys at page 85 at the request of Marcus J. McBeen sr.

Ida Hogan Gronwald
County Recorder

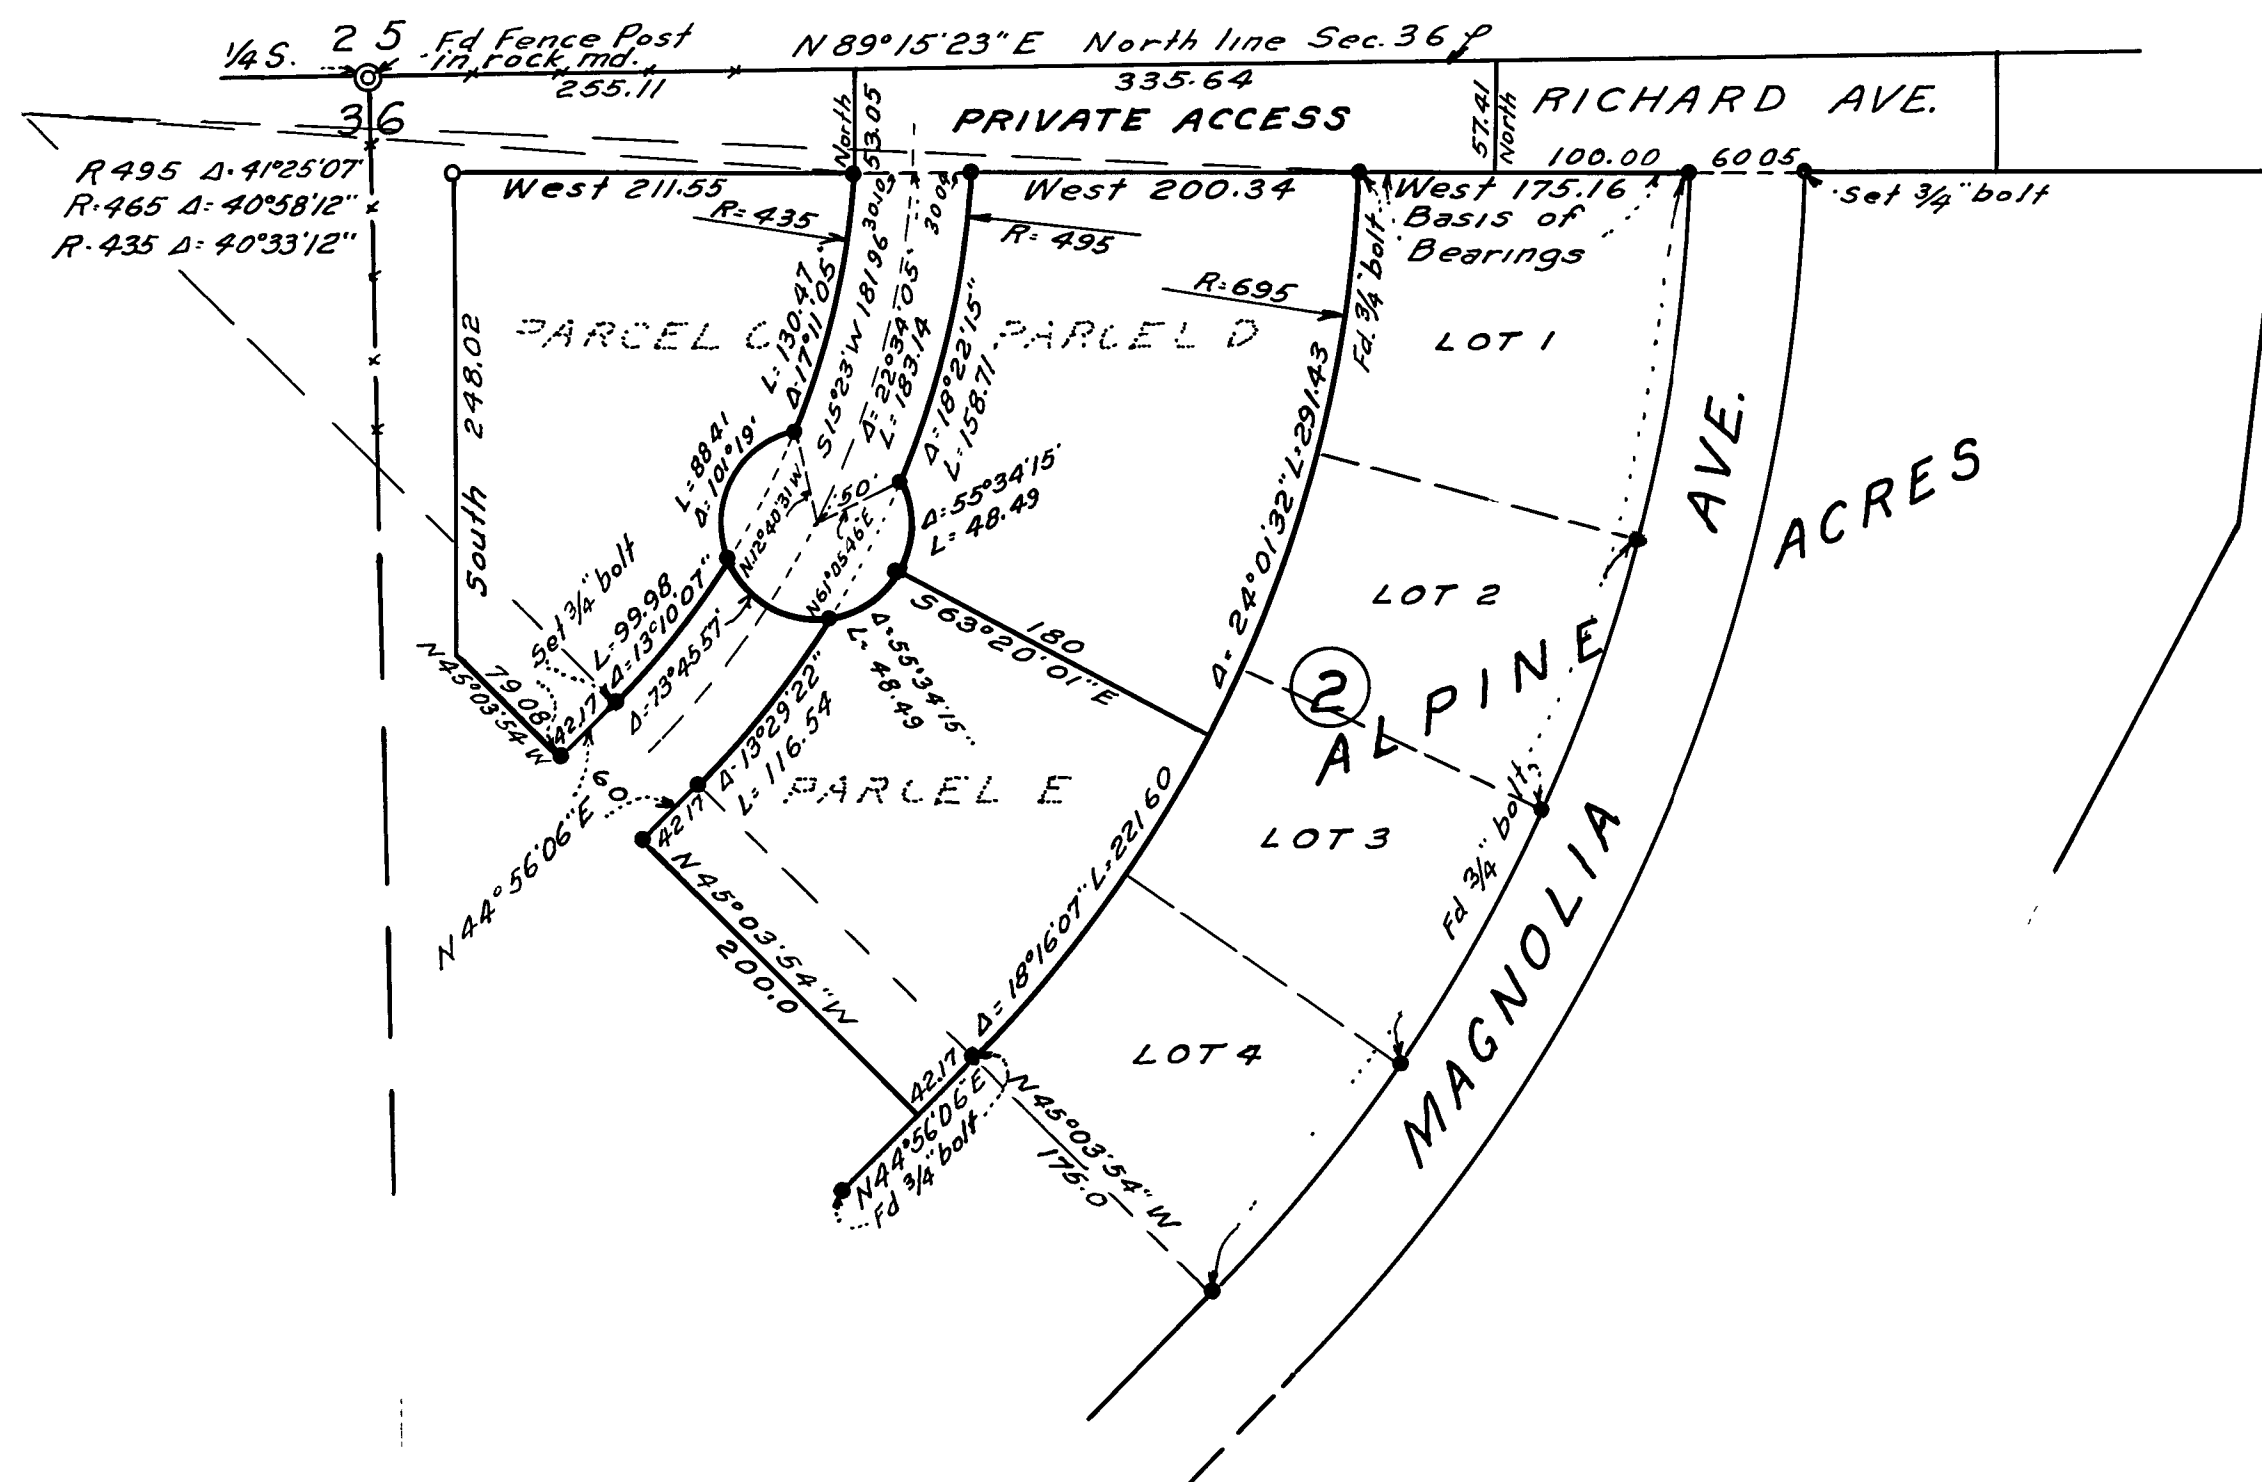

RECORD OF SURVEY
PORTION OF THE NW 1/4 OF NE 1/4
OF SECTION 36 T23N R13E M.D.M.
SCALE 1"=100'