

LEGEND:

•: 3/4"x24" Iron bolt set

Surveyor's Certificate

This map correctly represents a survey made by me in conformance with the requirements of Chap. 15, Div 3 of the Business and professions code at the request of Albion J. Joy, in May 1962

Marcus J. McBeen sr.
Marcus J. McBeen sr.
L.S. #2702

County Surveyor's Certificate

This map has been examined for conformance with the requirements of Chap. 15, of Div. 3 of the Business and Professions Code this 22nd day of June 1962


James F. Flanagan
County Surveyor

Recorders Certificate

3938

Filed for Record this 22nd day of June 1962, at 3:31 P.m. in Book 2 of Record of Surveys at page 86 at the request of Marcus J. McBeen sr.

John Hogan Growold
County Recorder

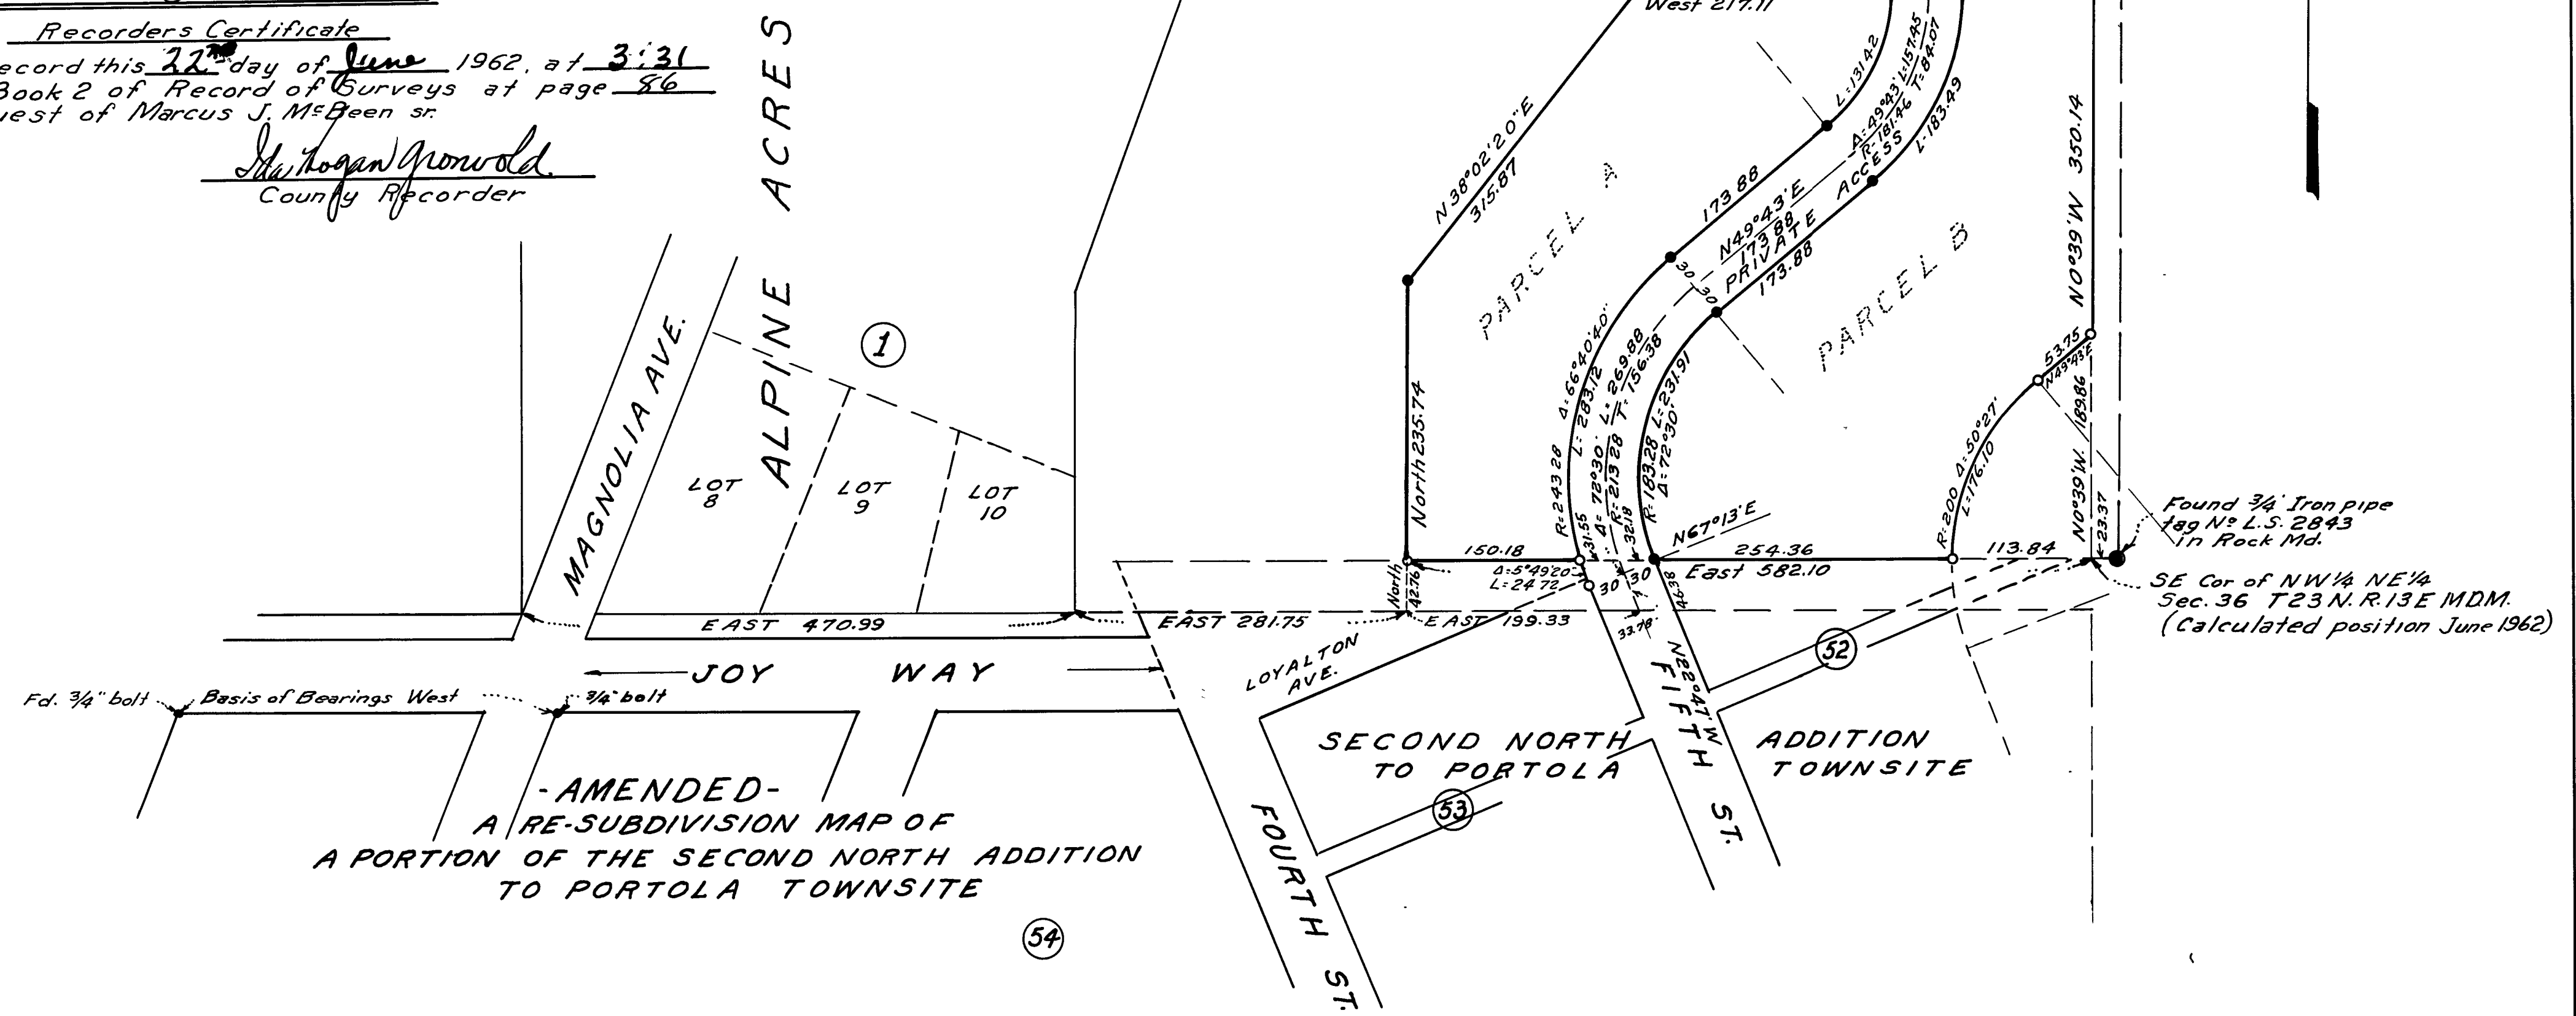

RECORD OF SURVEY
PORTION OF THE NW 1/4 OF NE 1/4
OF SECTION 36 T23 N R13 E MDM.
SCALE 1"=100'