

SURVEYOR'S CERTIFICATE
This map correctly represents a survey made by me or under my direction in conformance with the requirements of Chapter 15 of Division 3 of the Business and Professions Code at the request of
Charles L. Mohun
Name of Person Authorizing Survey
in May, 1962.
(Signed and sealed) John F. Thorp
R.C.E. No. 10,018

COUNTY SURVEYOR'S CERTIFICATE
This map has been examined for conformance with the requirements of Chapter 15 of Division 3 of the Business and Professions Code this 29th day of June, 1962.
(Signed) James L. Flanagan
Plumas County Surveyor

4046 RECORDER'S CERTIFICATE
Filed for record this 29th day of June, 1962, at 10:05
A. m. in Book 2 of R.F.S. at page 87, at the request of Charles L. Mohun
(Signed) W. Roger Gronwald
Plumas County Recorder

Found Brass Monument
Set in concrete
Marked 1960
LS 2781

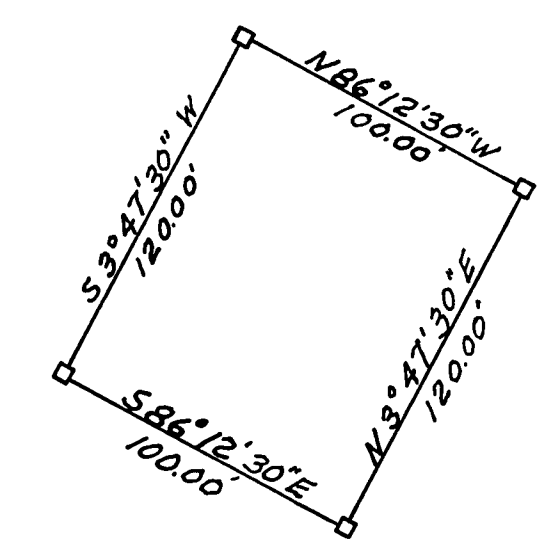
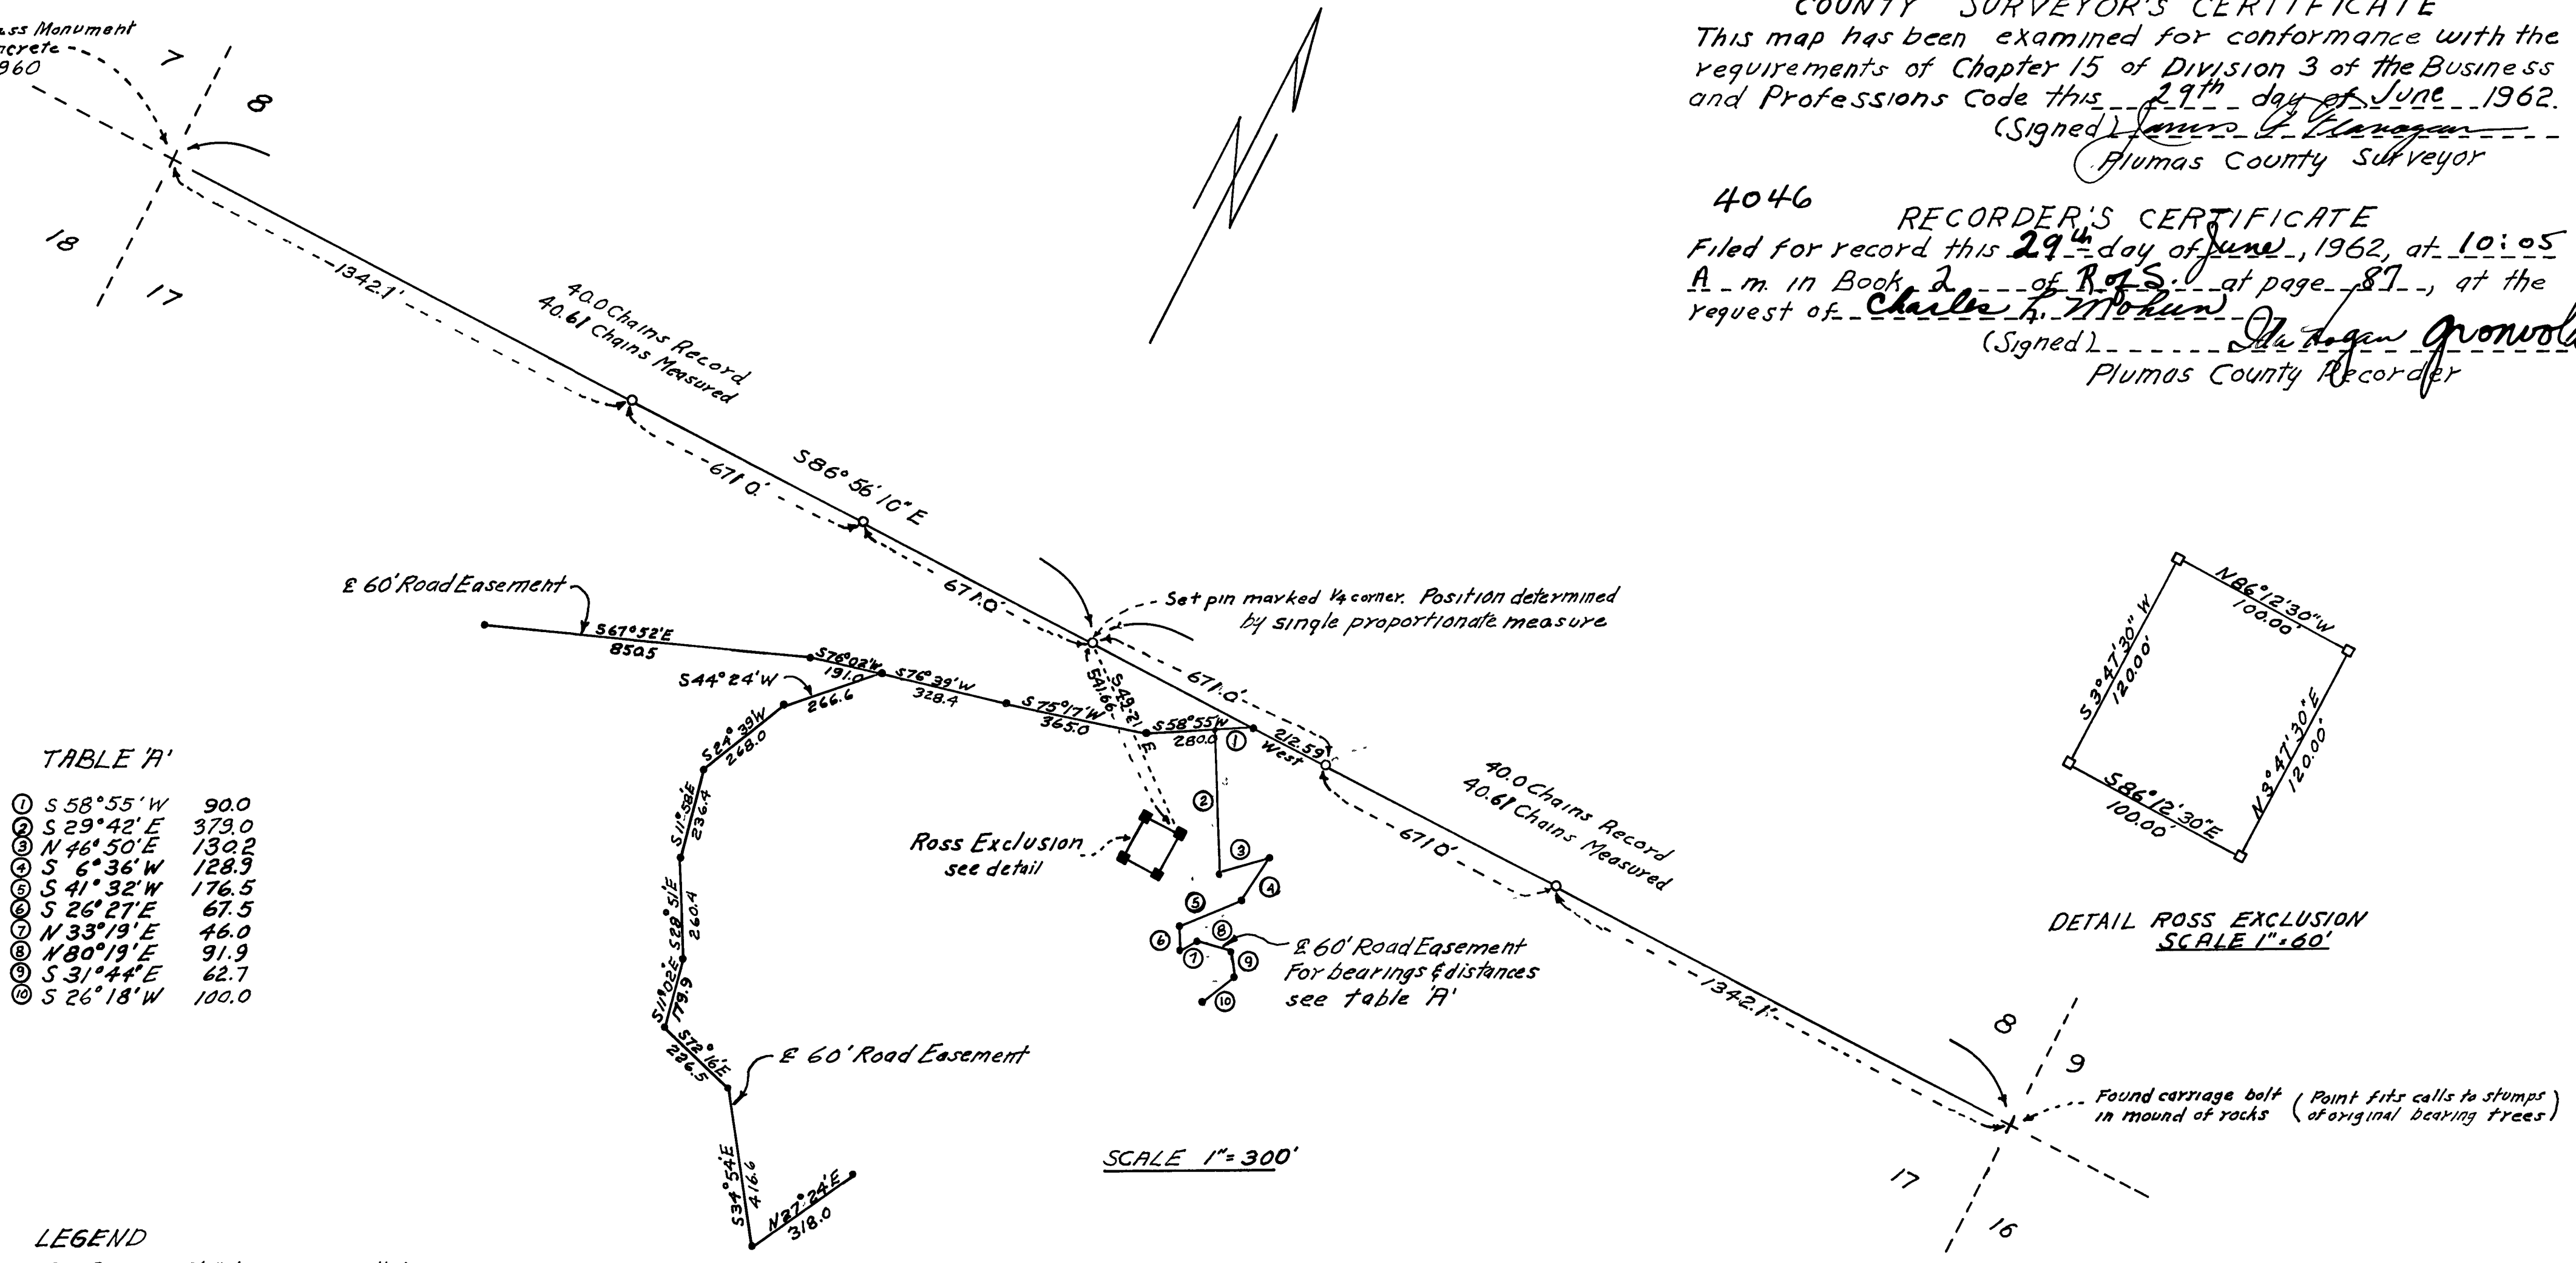


TABLE 'A'

①	S 58° 55' W	90.0
②	S 29° 42' E	379.0
③	N 46° 50' E	130.2
④	S 6° 36' W	128.9
⑤	S 41° 32' W	176.5
⑥	S 26° 27' E	67.5
⑦	N 33° 19' E	46.0
⑧	N 80° 19' E	91.9
⑨	S 31° 44' E	62.7
⑩	S 26° 18' W	100.0

LEGEND
o- Set Pins — 3/4" Iron pipes with brass cap marked RE 10, 018.
□- 2" x 2" hub with tack.
* Indicates dimensional point only

BASIS OF BEARING
Rotate all bearings left 2° 50' to True, as determined by solar observations taken May 21, 1962

RECORD OF SURVEY
OF
PORTIONS OF SECTION 17, T22 N, R12 E
MDB & M
PLUMAS COUNTY, JUNE, 1962