


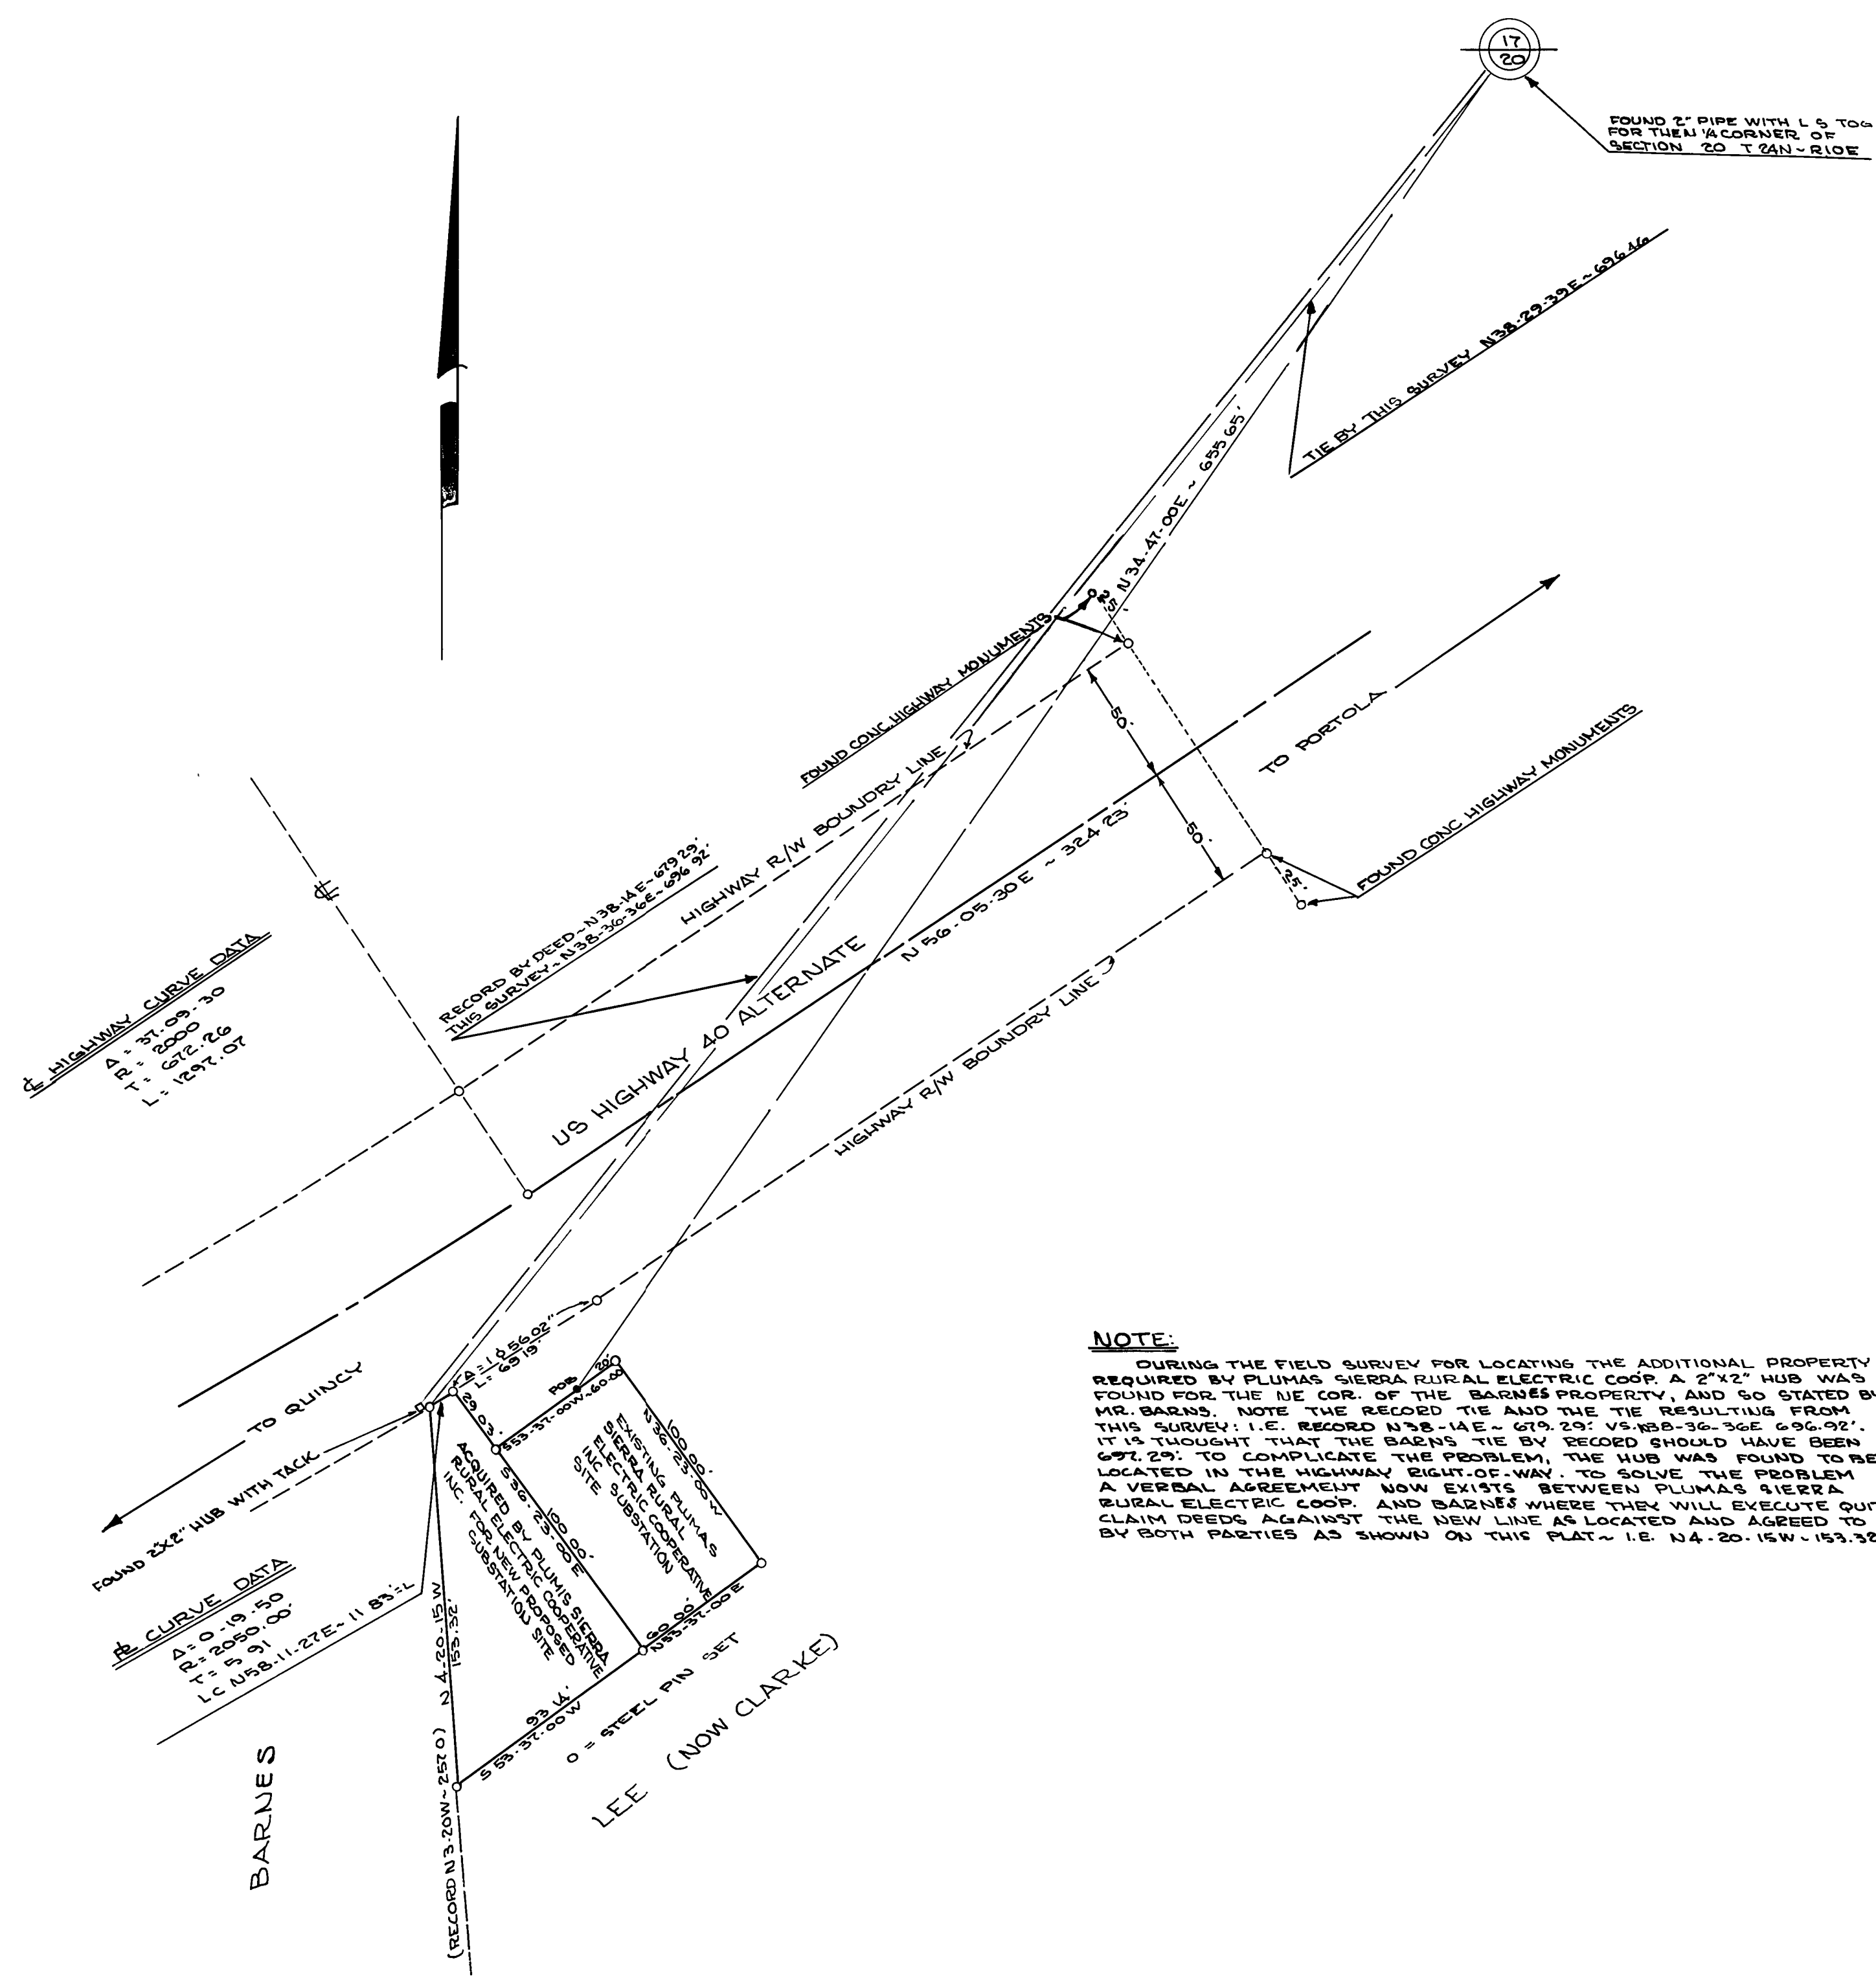

GENERAL NOTES

1 BASIS OF BEARINGS IS CALIFORNIA HIGHWAY DEPT.

COUNTY SURVEYORS CERTIFICATE

THIS MAP HAS BEEN EXAMINED FOR CONFORMANCE WITH THE REQUIREMENTS OF CHAPTER 15 OF DIVISION 3 OF THE BUSINESS AND PROFESSIONS CODE THIS 8th DAY OF August 1962

James P. Pannan
COUNTY SURVEYOR
PLUMAS COUNTY CALIFORNIA

#831

FILED FOR RECORD THIS 23rd DAY OF Aug 1962 AT 2:11 P M IN BOOK 2 OF 173 AT PAGE 90 AT THE REQUEST OF CAL-SIERRA TITLE Co.

Ida Hogan Gronwald
COUNTY RECORDER

500

CERTIFICATE

THIS MAP CORRECTLY REPRESENTS A SURVEY MADE BY ME OR UNDER MY DIRECTION IN CONFORMANCE WITH THE REQUIREMENTS OF CHAPTER 15 OF DIVISION 3 OF THE BUSINESS AND PROFESSIONS CODE AT THE REQUEST OF PLUMAS-SIERRA RURAL ELECTRIC COOP INC. IN JULY 1962.

Thomas H. Sturtevant
THOMAS H. STURTEVANT
B C E 5386

NOTE:
DURING THE FIELD SURVEY FOR LOCATING THE ADDITIONAL PROPERTY REQUIRED BY PLUMAS SIERRA RURAL ELECTRIC COOP. A 2"x2" HUB WAS FOUND FOR THE 1/4 COR. OF THE BARNES PROPERTY, AND SO STATED BY MR. BARNES. NOTE THE RECORD TIE AND THE TIE RESULTING FROM THIS SURVEY: I.E. RECORD N 78-14 E ~ 679.29' VS. N 38-36-36 E ~ 696.92'. IT IS THOUGHT THAT THE BARNES TIE BY RECORD SHOULD HAVE BEEN 697.29'. TO COMPLICATE THE PROBLEM, THE HUB WAS FOUND TO BE LOCATED IN THE HIGHWAY RIGHT-OF-WAY. TO SOLVE THE PROBLEM A VERBAL AGREEMENT NOW EXISTS BETWEEN PLUMAS SIERRA RURAL ELECTRIC COOP. AND BARNES WHERE THEY WILL EXECUTE QUIT-CLAIM DEEDS AGAINST THE NEW LINE AS LOCATED AND AGREED TO BY BOTH PARTIES AS SHOWN ON THIS PLAT ~ I.E. N 4-20-15 W ~ 153.32 FEET.

RECORD OF SURVEY

FOR _____

PLUMAS-SIERRA RURAL ELECTRIC COOPERATIVE INC.

LOCATED IN

SECTION 20-T 24N ~ R.10E. ~ M.D.B & M.

OF THE PROPOSED QUINCY SUBSTATION SITE

JULY 1962 # _____ SCALE 1" = 50'