

CERTIFICATE OF SURVEYOR


I LOREN J. SARGENT a Licensed Land Surveyor, hereby certify that this map correctly represents a survey made under my direction during July, 1962; that the survey is true and complete as shown; that the monuments are of the character and occupy the positions indicated, and are sufficient to enable the survey to be re-traced.

Loren J. Sargent
Licensed Land Surveyor - State of California
License No. LS 2322


CERTIFICATE OF COUNTY SURVEYOR

This map has been examined for conformance with the requirements of Chapter 15 of Division 3 of the Business and Professions Code this 16th day of October, 1962.

James P. Hagan
County Surveyor

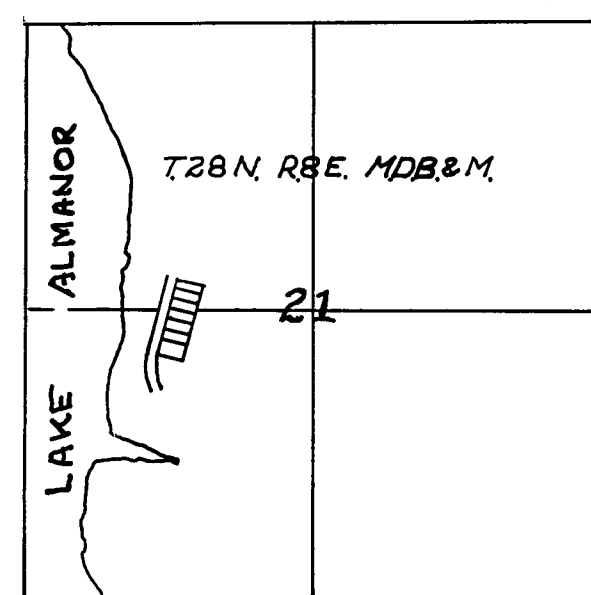

LOCATION MAP
NO SCALE

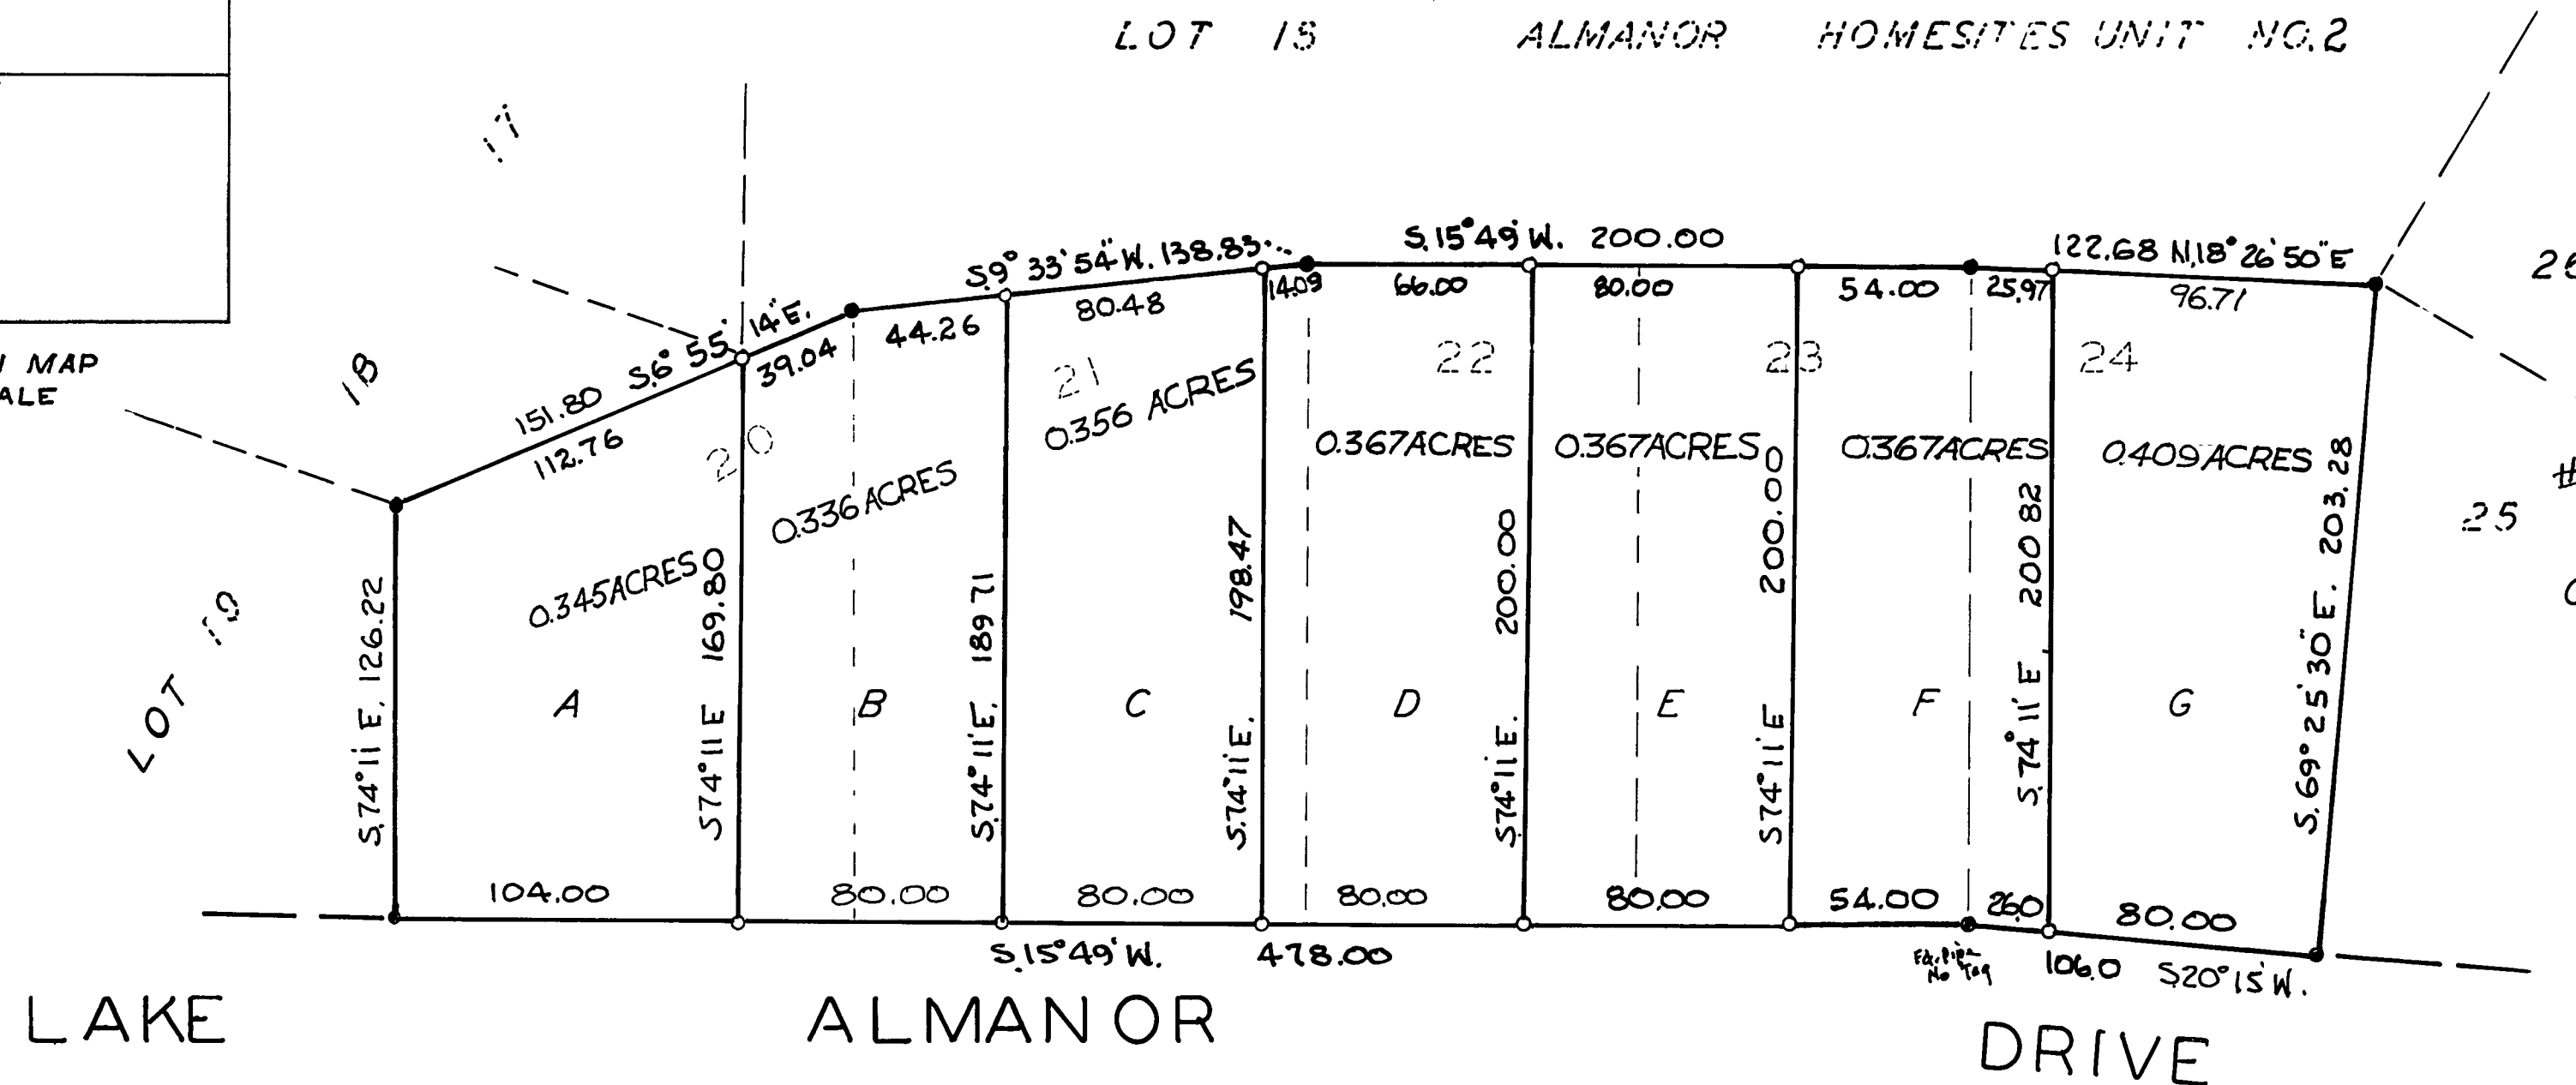

CERTIFICATE OF COUNTY RECORDER

Filed for record this 16th day of Oct., 1962, at 9:30 A.M. in Book 2 of Rec. of Survey, at page 91, at the request of Paul M. Hanson.

500

Ida Hogan Gronwald
County Recorder

Legend

- shows 3/4" pipe set - tagged L.S. 2322
- shows 3/4" pipe found - tagged L.S. 2322

A SURVEY FOR
PAUL M. HANSON
TO RESUBDIVIDE
LOTS 20, 21, 22, 23, & 24 OF LAKE ALMANOR
HOMESITE UNIT NO. 2 INTO 7 PARCELS
PORTION OF LAKE ALMANOR HOMESITES UNIT NO. 2 IN SEC. 21
T28N. R8E. M.D.B. & M. PLUMAS COUNTY, CALIFORNIA
LOREN J. SARGENT L.S. 2322 Scale 1 inch = 50 feet