


Basis of Bearings - Solar Observation Scale 1 inch = 600 feet

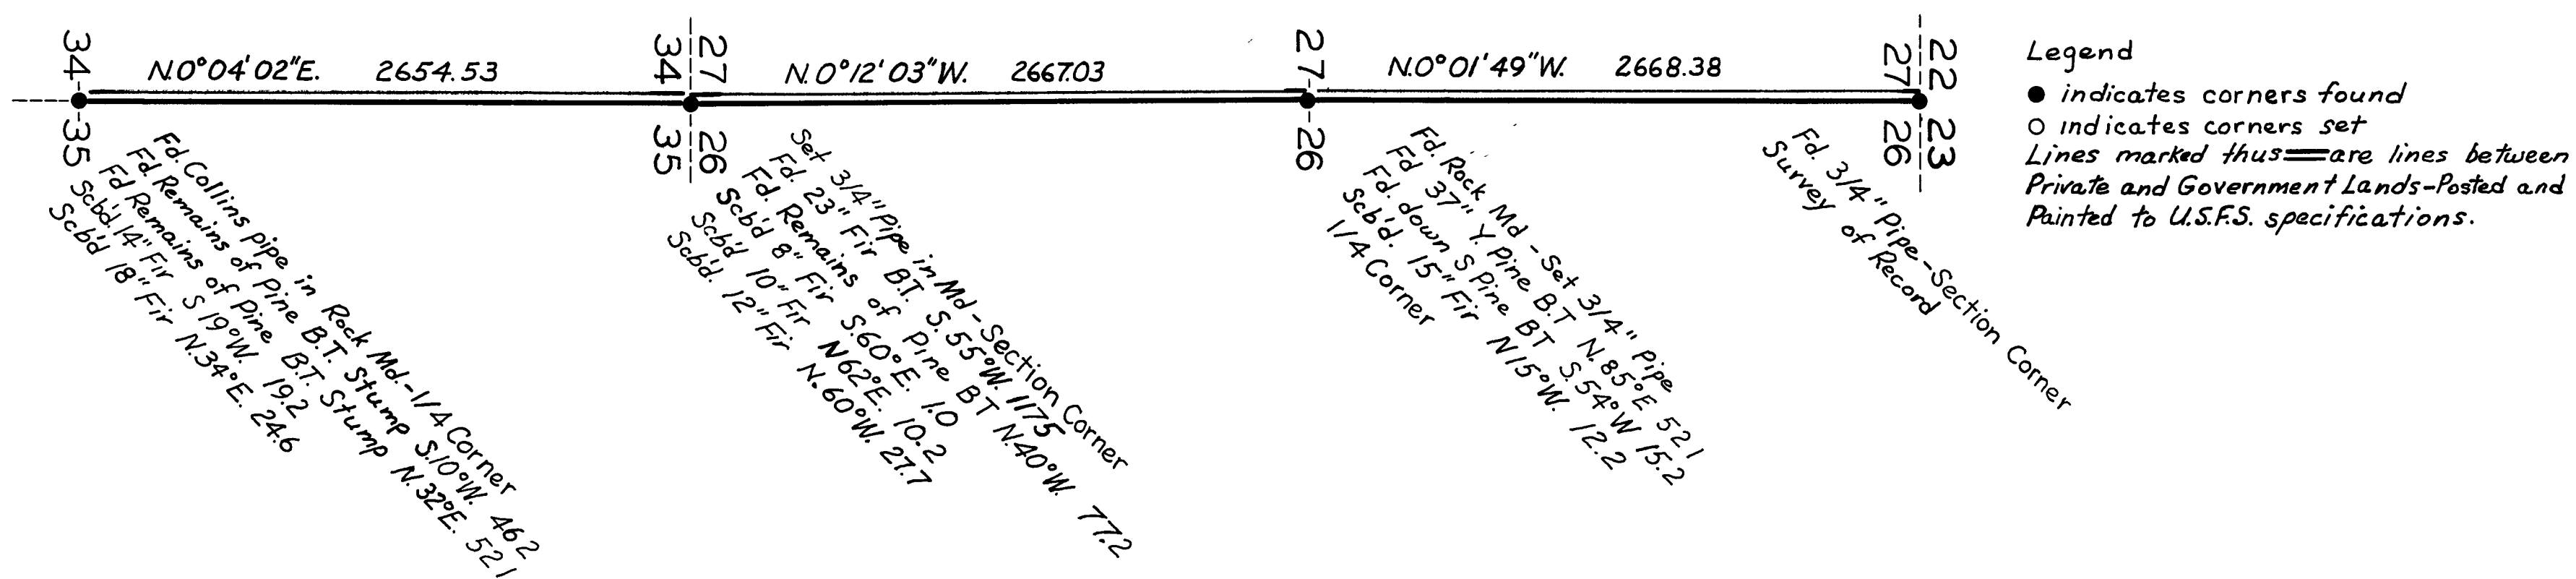

SURVEY FOR

WALTER W. WALKER ETAL

OF CERTAIN LINES OF

SECTIONS 26 AND 35

T. 29 N. R. 6 E. M.D.B. & M.

PLUMAS COUNTY, CALIFORNIA

SURVEYOR'S CERTIFICATE

This map correctly represents a survey made under my direction in conformance with the requirements of Chapter 15 of Division 3 of the Business and Professional Code at the request of Wm Beaty in August, 1962.

Loren J. Sargent
 LS 2322

COUNTY SURVEYOR'S CERTIFICATE

This map has been examined for conformance with the requirements of Chapter 15 of Division 3 of the Business and Professional Code this 11th day of Feb., 1963.

James O. Flanagan
 County Surveyor

2974

RECORDER'S CERTIFICATE

Filed for record this 11th day of Feb., 1963, at 10:52 am. in Book 2 of R. of S. at page 100, at the request of Loren J. Sargent.

Ida Lagan Gronwald
 County Recorder

LOREN J. SARGENT LS 2322

DATE: December, 1962 SCALE 1 INCH = 600 FEET

2RS 100