



T.29N., R.8E., M.D.M.

T.28N., R.8E., M.D.M.

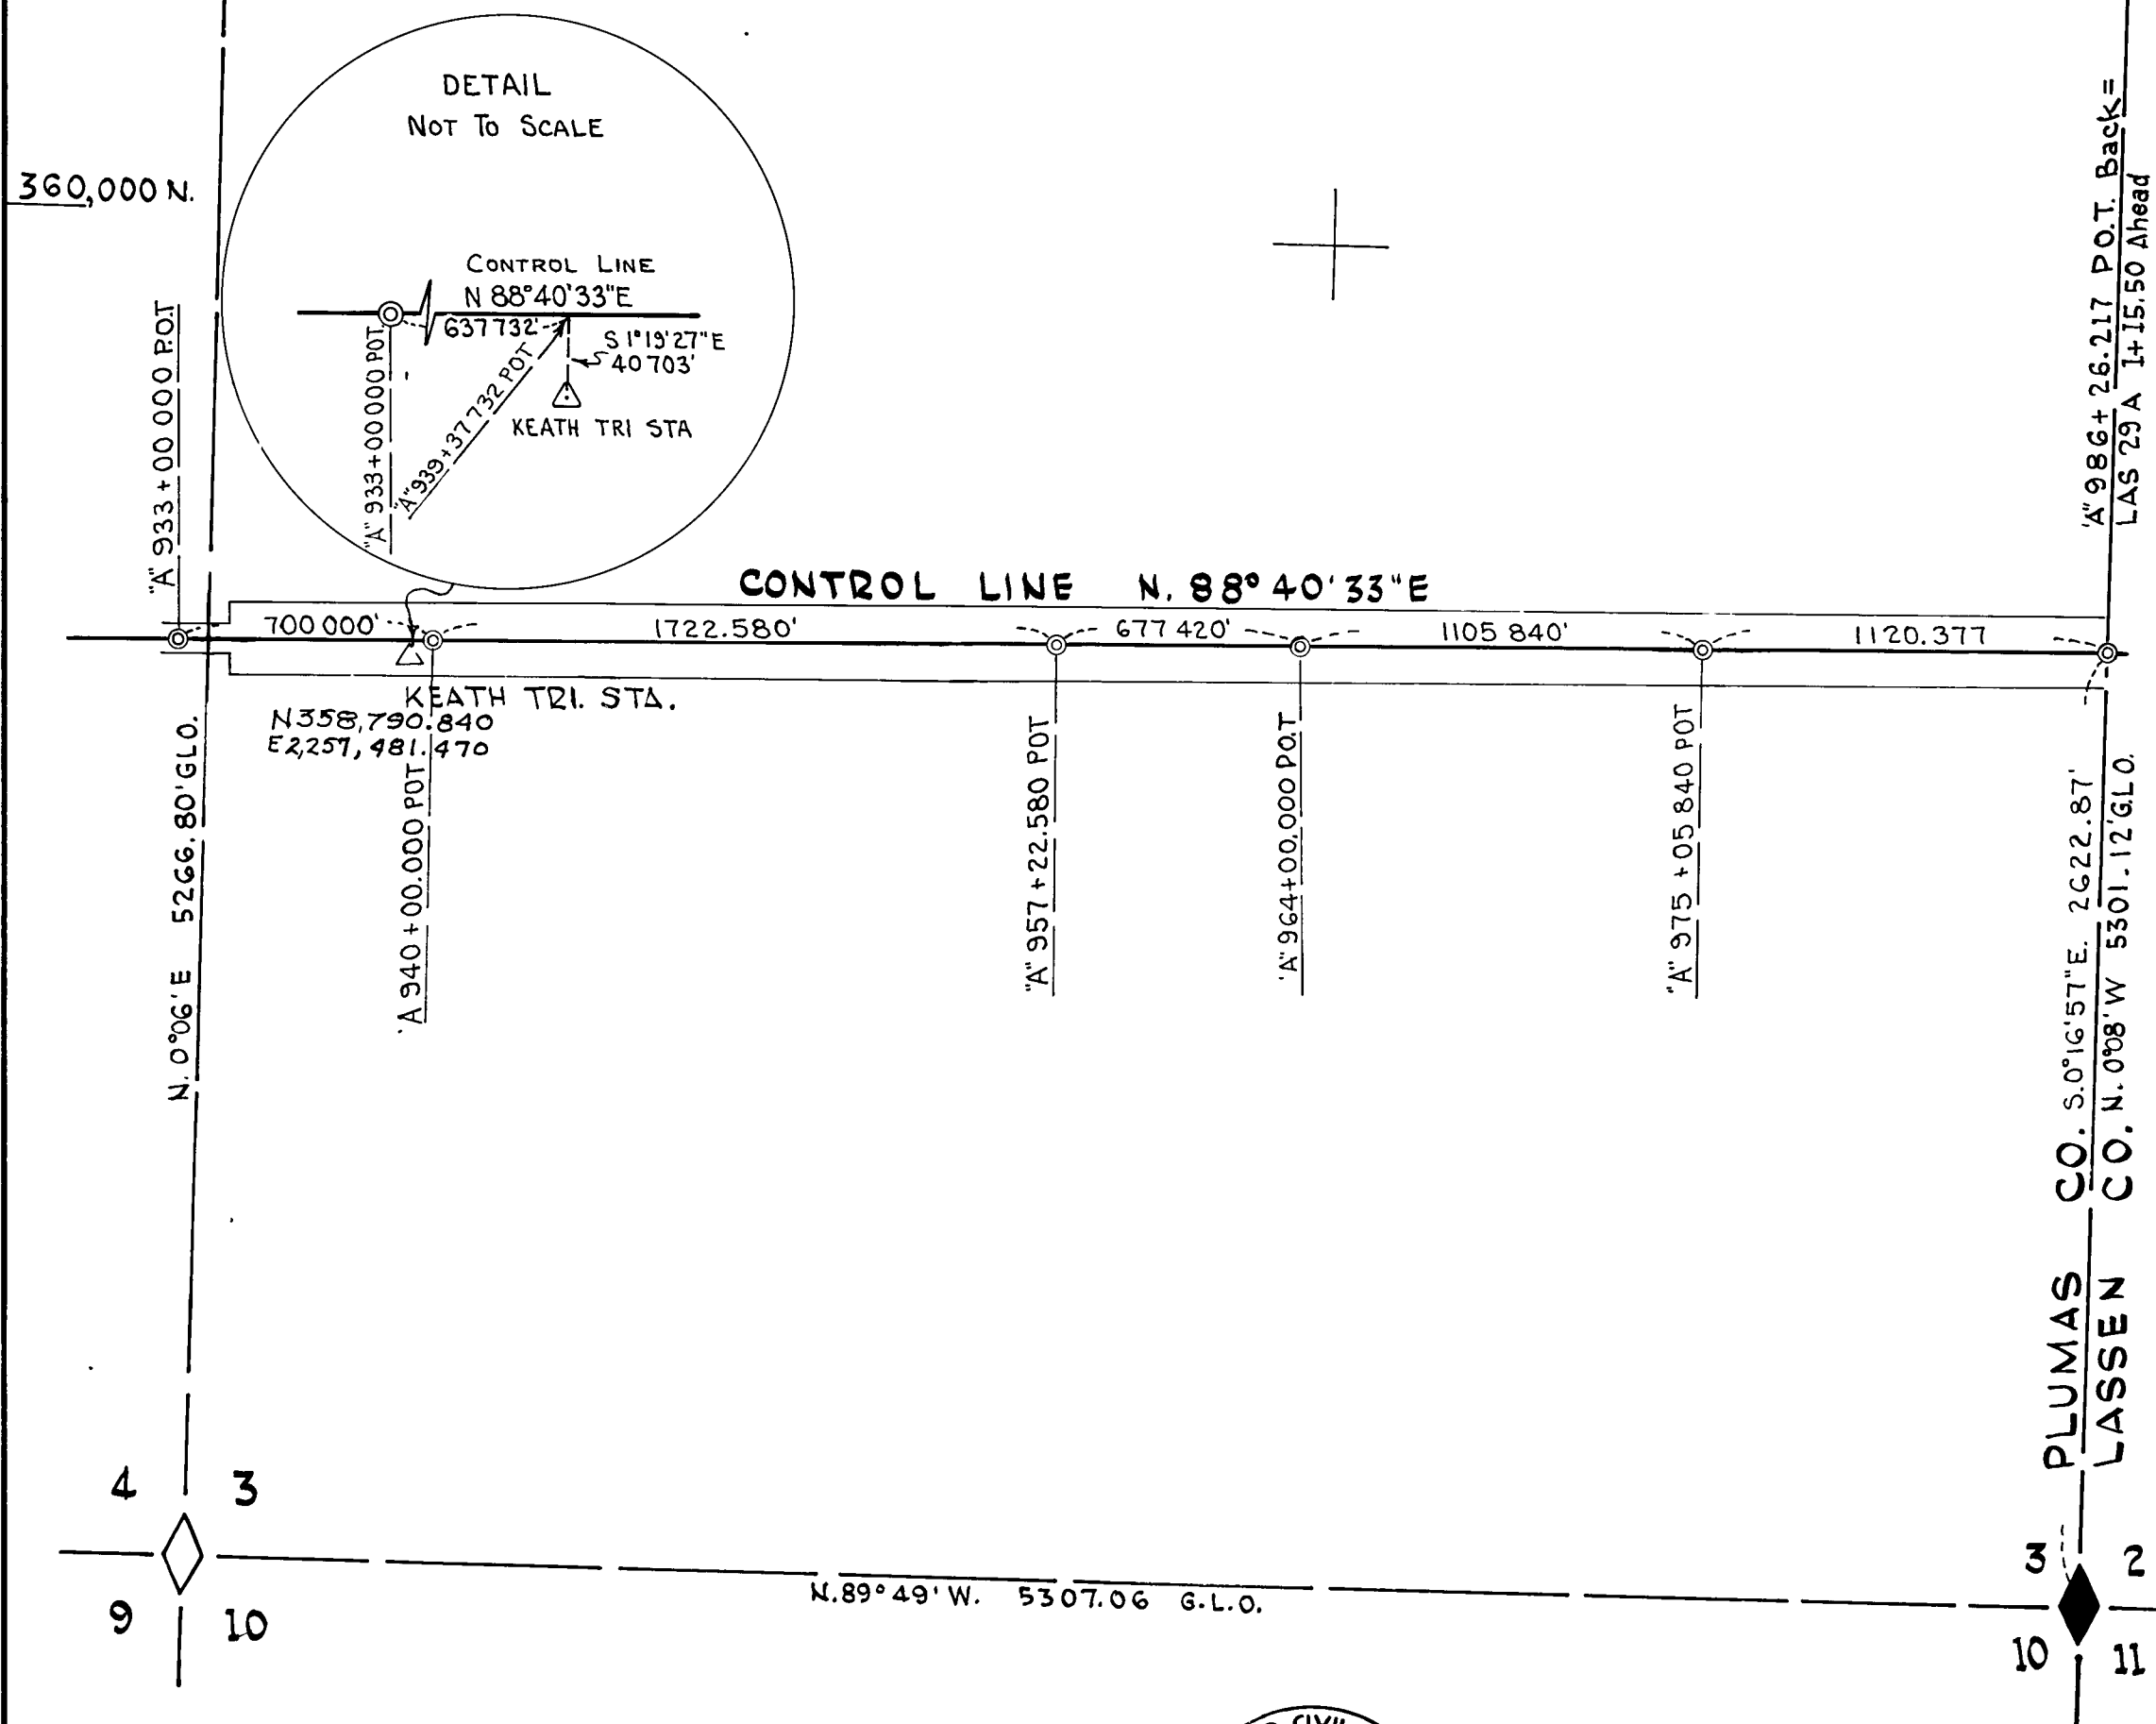

THIS MAP CORRECTLY REPRESENTS A SURVEY MADE BY ME OR UNDER MY DIRECTION IN CONFORMANCE WITH THE REQUIREMENTS OF CHAPTER 15 OF DIVISION 3 OF THE BUSINESS AND PROFESSIONS CODE AT THE REQUEST OF CALIFORNIA DIVISION OF HIGHWAYS IN 1962-1963

21 Miles
H.S. MILES, R.E. 5569

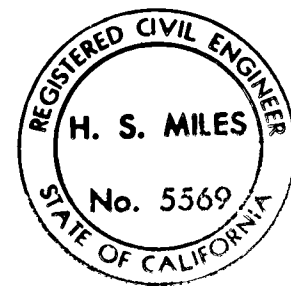

#3281

THIS MAP HAS BEEN EXAMINED FOR CONFORMANCE WITH THE REQUIREMENTS OF CHAPTER 15 OF DIVISION 3 OF THE BUSINESS AND PROFESSIONS CODE THIS 14th DAY OF March, 1963


James V. Hanagan
COUNTY SURVEYOR

FILED FOR RECORD THIS 14th DAY OF March, 1963 AT 2:33 PM. IN BOOK 2 OF R.O.S. AT PAGE 106, AT THE REQUEST OF State of California

John Rogers
COUNTY RECORDER

LEGEND

- ◆ FOUND SECTION CORNER
- ◇ UNCONFIRMED CORNER
- ⑨ TEMPORARY MONUMENT SET OR TO BE SET BY MAY, 1963 AND MARKED WITH R.E. TAG - TO BE REPLACED WITH CONCRETE MONUMENT WITH BRASS CAP UPON HIGHWAY CONSTRUCTION.

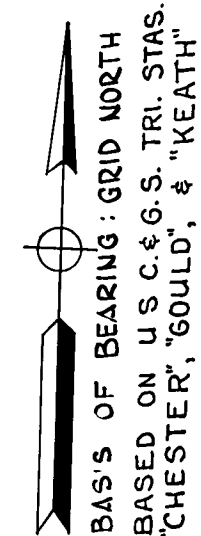

EXCEPTING THOSE SHOWN OTHERWISE, ALL DISTANCES AND BEARINGS ARE BASED ON CALIFORNIA COORDINATE SYSTEM, ZONE 1. DIVIDE GRID DISTANCES SHOWN BY .9997011 TO OBTAIN GROUND LEVEL DISTANCES

**SURVEY OF A
CONTROL LINE
FOR
STATE HIGHWAY PURPOSES
SEC. 3 - T. 28 N., R. 8 E., MDM
PLUMAS COUNTY, CALIFORNIA
SCALE 1" = 500'**