


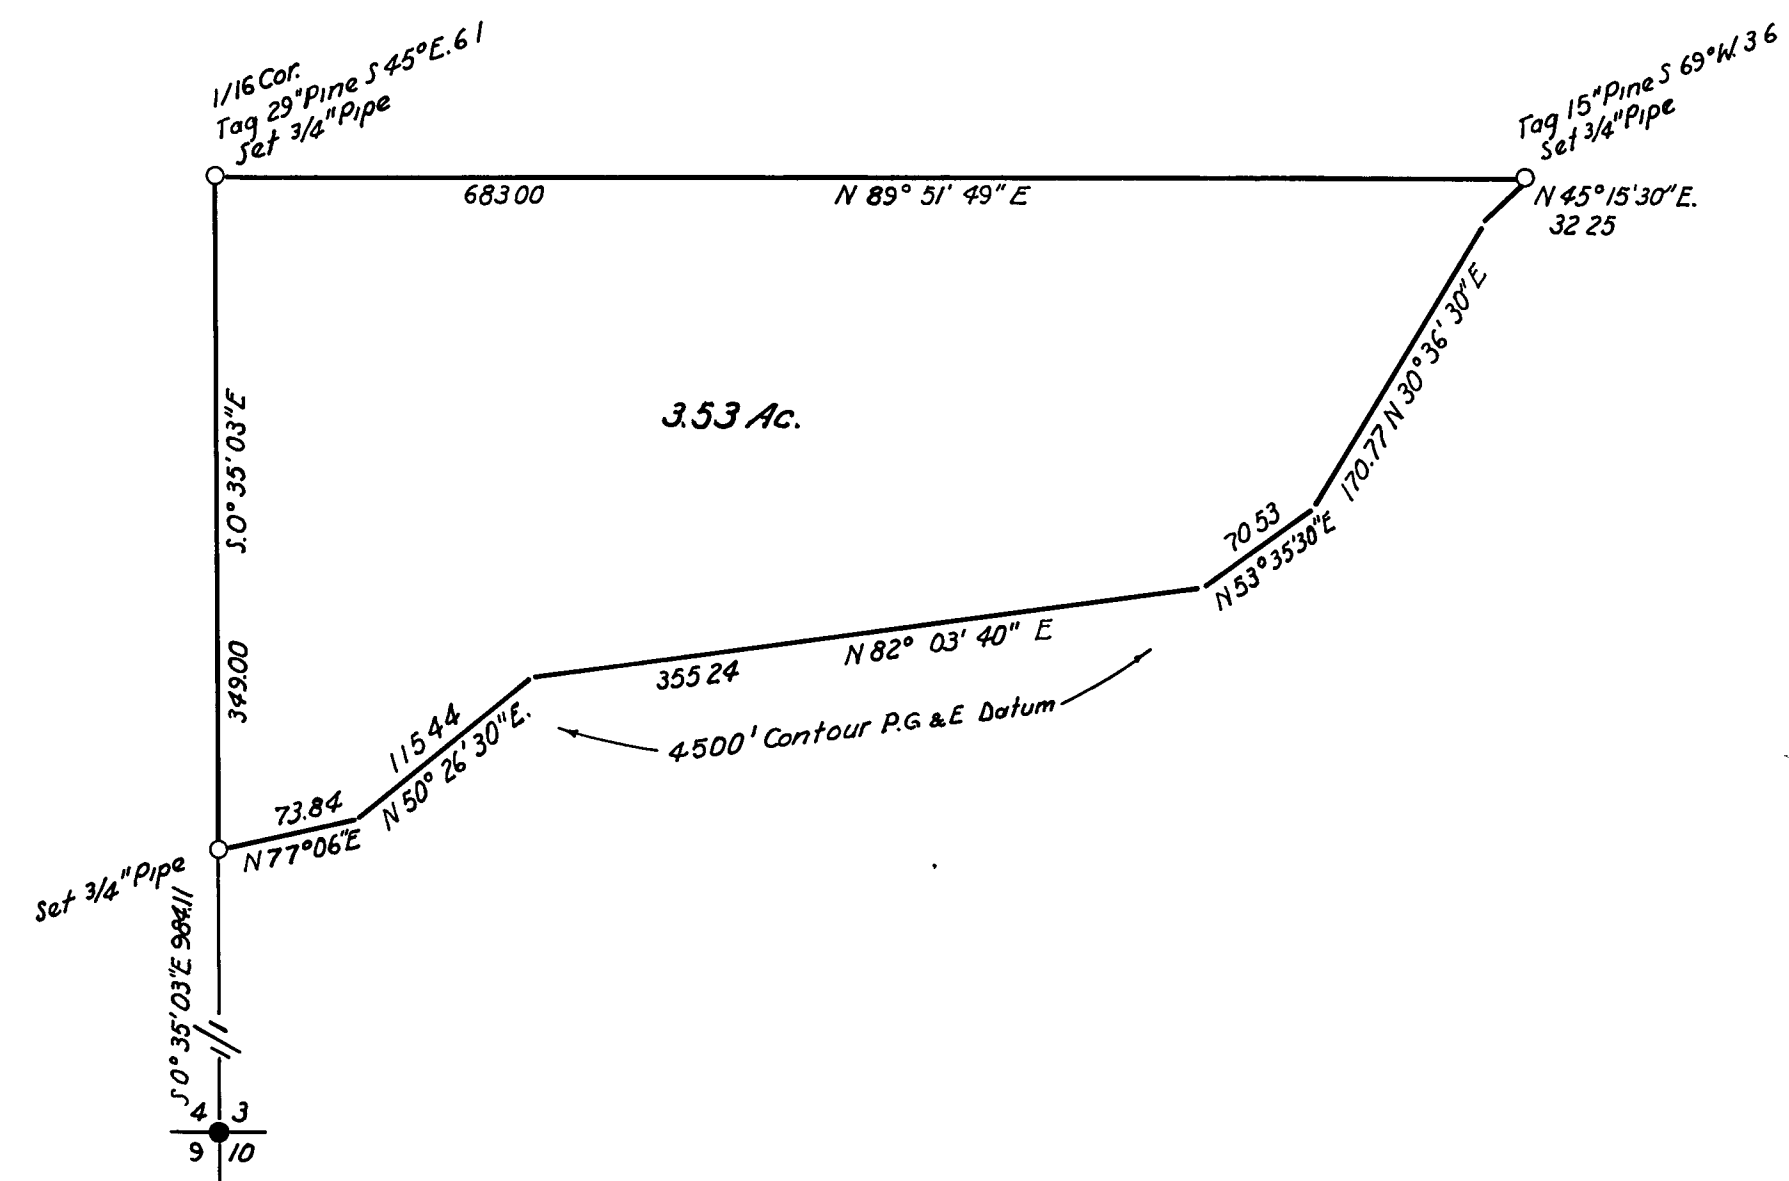

Legend ~

- indicates corners found as noted
- indicates corners set & tagged L.S. 2322
- Scale 1 inch = 100 feet

Surveyor's Certificate

This map correctly represents a survey made under my direction in conformance with the requirements of Chap. 15 of Div. 3 of the Business and Professions Code in April, 1963, at the request of Wm. Beatty.

Loren J. Sargent
L.S. 2322

County Surveyor's Certificate

This map has been examined for conformance with the requirements of Chap. 15 of Div. 3 of the Business and Professions Code this 23rd day of May, 1963.


James F. Flanagan
County Surveyor

3991

Recorder's Certificate

Filed for record this 23rd day of May, 1963, at 4:15 P.M. in Book 2 of Land Surveys at page 107 at the request of Loren J. Sargent

Ida Logan Gronwald
County Recorder

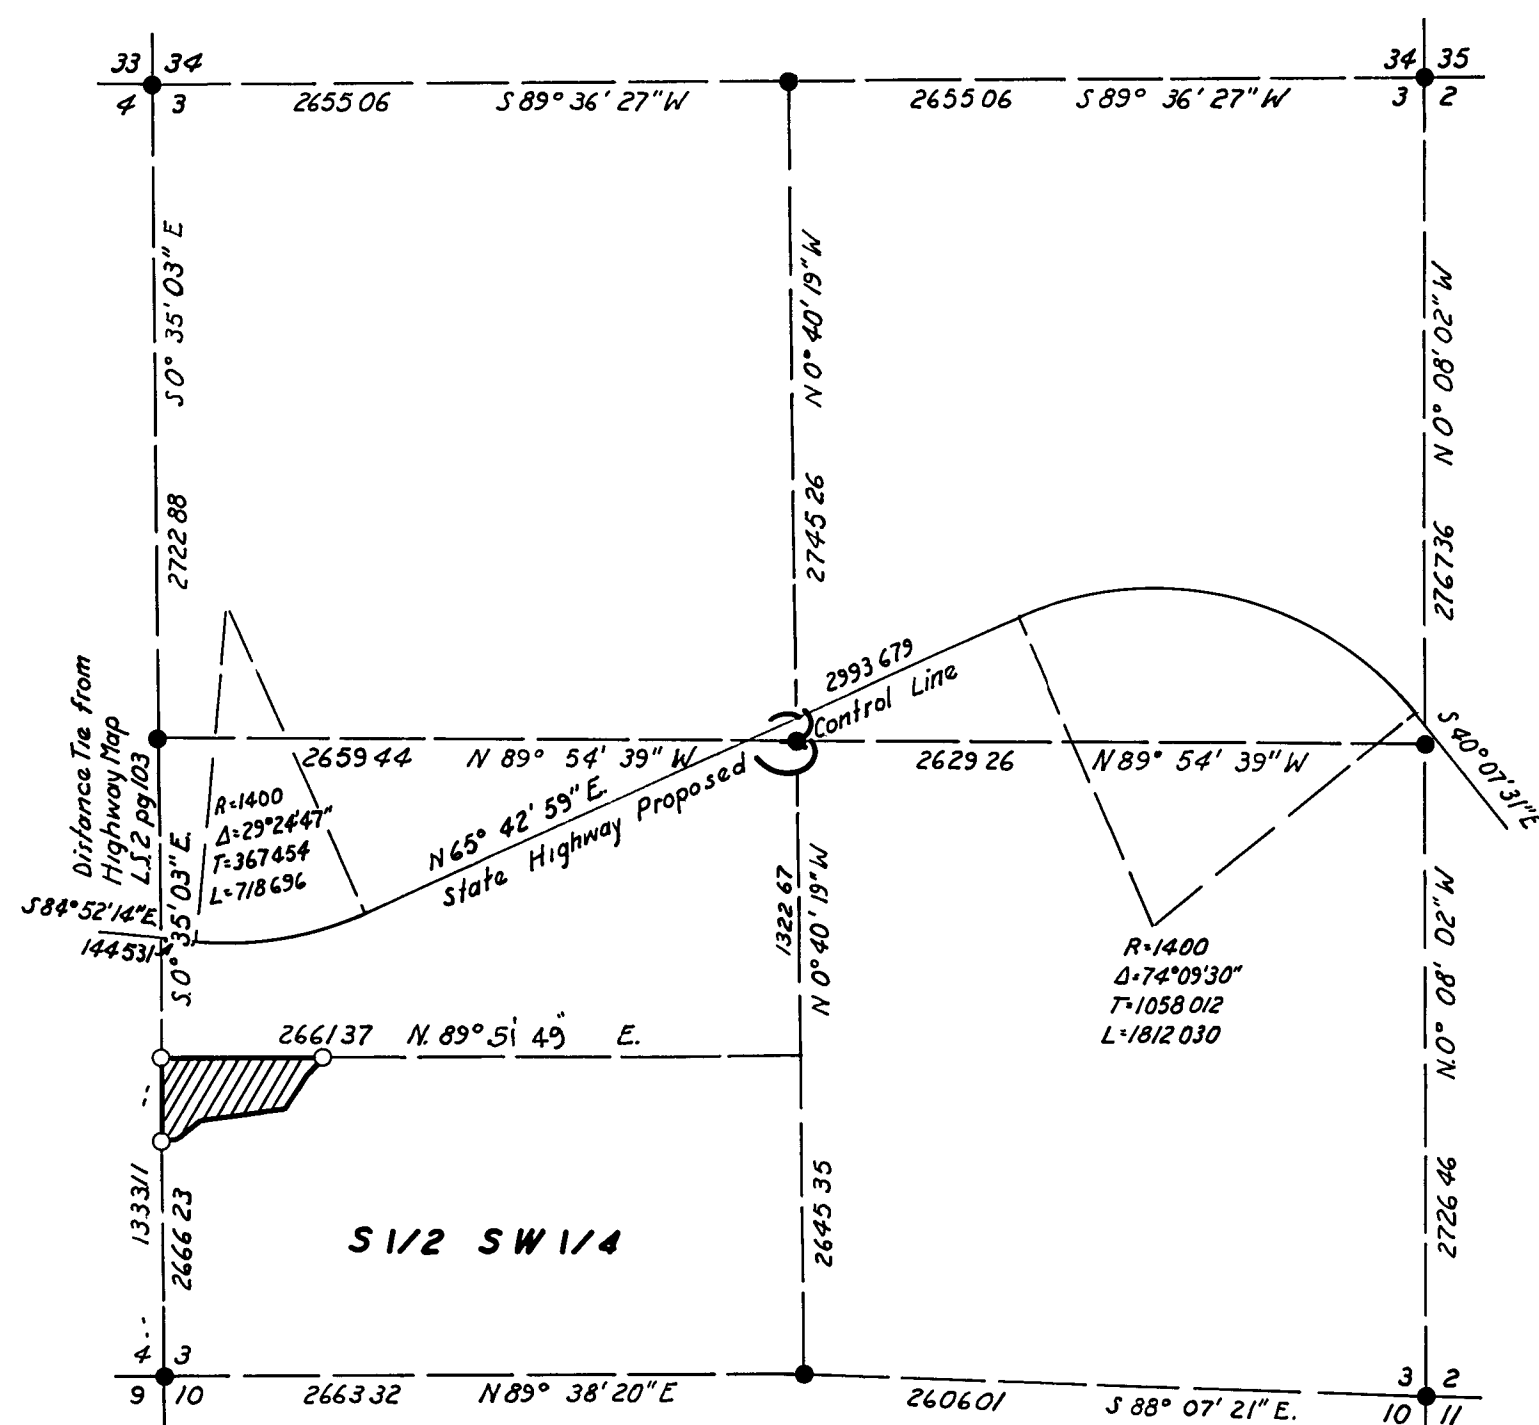

LOCATION MAP
SCALE 1 INCH = 800 FT.
RECORD OF SURVEY

T. 28N. R. 7E. M.D.M.

A SURVEY OF THAT PORTION OF THE
S 1/2 OF THE SW 1/4 OF SEC. 3 T. 28N. R. 7E. M.D.M.

PLUMAS COUNTY, CALIFORNIA

NORTH OF THE 4500 FOOT CONTOUR

PACIFIC GAS AND ELECTRIC CO. DATUM

FOR

WALTER W. WALKER ET AL

LOREN J. SARGENT

L.S. 2322

MAY, 1963

SCALE 1 INCH = 100 FEET