


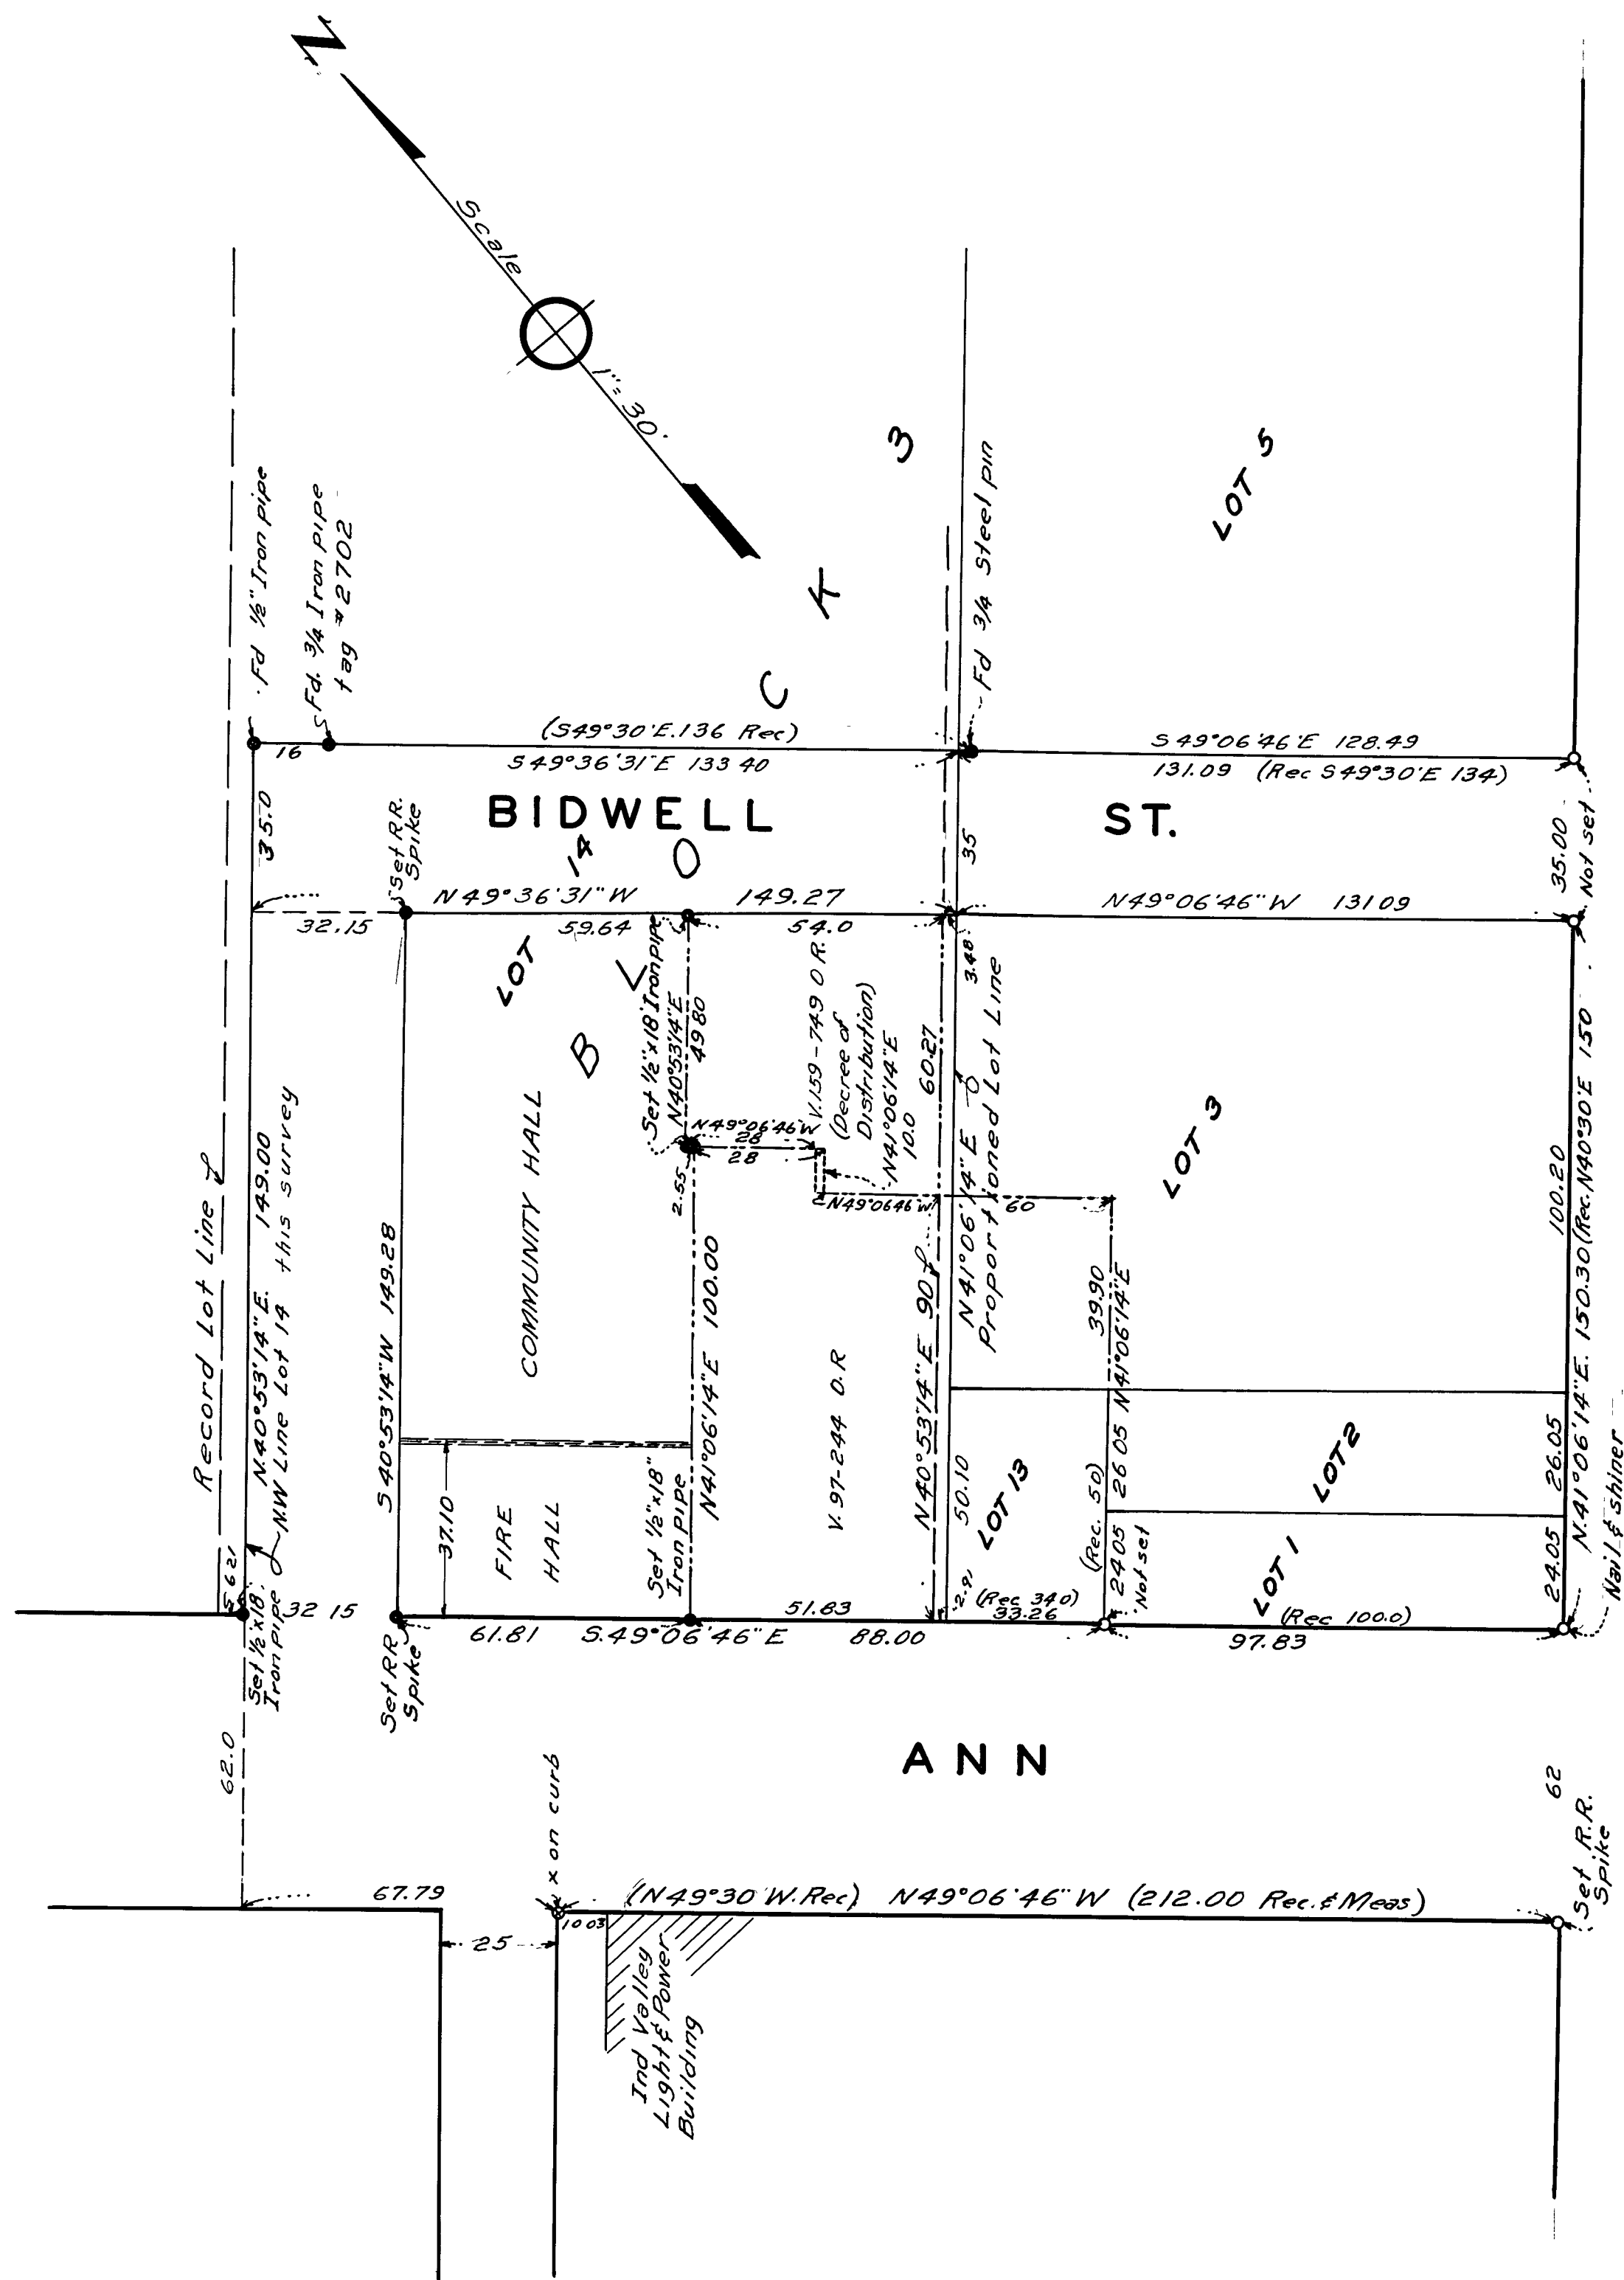

SURVEYOR'S CERTIFICATE
 This map correctly represents a survey made by me in conformance with the requirements of Chapter 15 of Division 3 of the Business and Professions Code at the request of Chellis Carpenter March 1963

Marcus J. McBeen sr.
 Marcus J. McBeen sr.
 L S N° 2702

COUNTY SURVEYOR'S CERTIFICATE
 This map has been examined for conformance with the requirements of Chapter 15, of Division 3 of the Business and Professions Code this 22nd day of July 1963

James F. Flanagan
 COUNTY SURVEYOR

RECORDER'S CERTIFICATE
 Filed for record this 24th day of July 1963 at 2:05 P M in Book 2 of Record of Surveys at page 108 at the request of James F. Flanagan

John Hogan Gronwald
 COUNTY RECORDER

RECORD OF SURVEY
 PORTION OF BLOCK 3, TOWN OF GREENVILLE, PLUMAS COUNTY, CALIF.
 Basis of bearings is that shown on Record of Survey in Book 2, Page 92 of Record of Surveys

