

SURVEYOR'S CERTIFICATE

This map correctly represents a survey made by me in conformance with the requirements of Chapter 15 of Division 3 of the Business and Professions Code at the request of Gene Openshaw July 1963

Marcus J. McBeen sr.
 Marcus J. McBeen sr.
 L.S. No. 2702

COUNTY SURVEYOR'S CERTIFICATE

This map has been examined for conformance with the requirements of Chapter 15 of Division 3 of the Business and Professions Code this 14th day of Aug. 1963

James F. Flanagan
 COUNTY SURVEYOR

#851

RECORDER'S CERTIFICATE

Filed for record this 15th day of Aug. 1963 at 3:15 P.M. in Book 2 of Record of Surveys at page 109 at the request of Marcus J. McBeen sr.

John Hagen Gronwald
 COUNTY RECORDER


RECORD OF SURVEY

PORTION OF THE S.W. 1/4 OF SECT.

29, T.26 N. R.10 E. M.D.M.

Basis of bearings is the fenced North Right of Way line of the Taylorsville Road Bearing S. 81° 45' 30" E.

● = 3/4" x 18" Iron pipe set
 Scale 1" = 100'

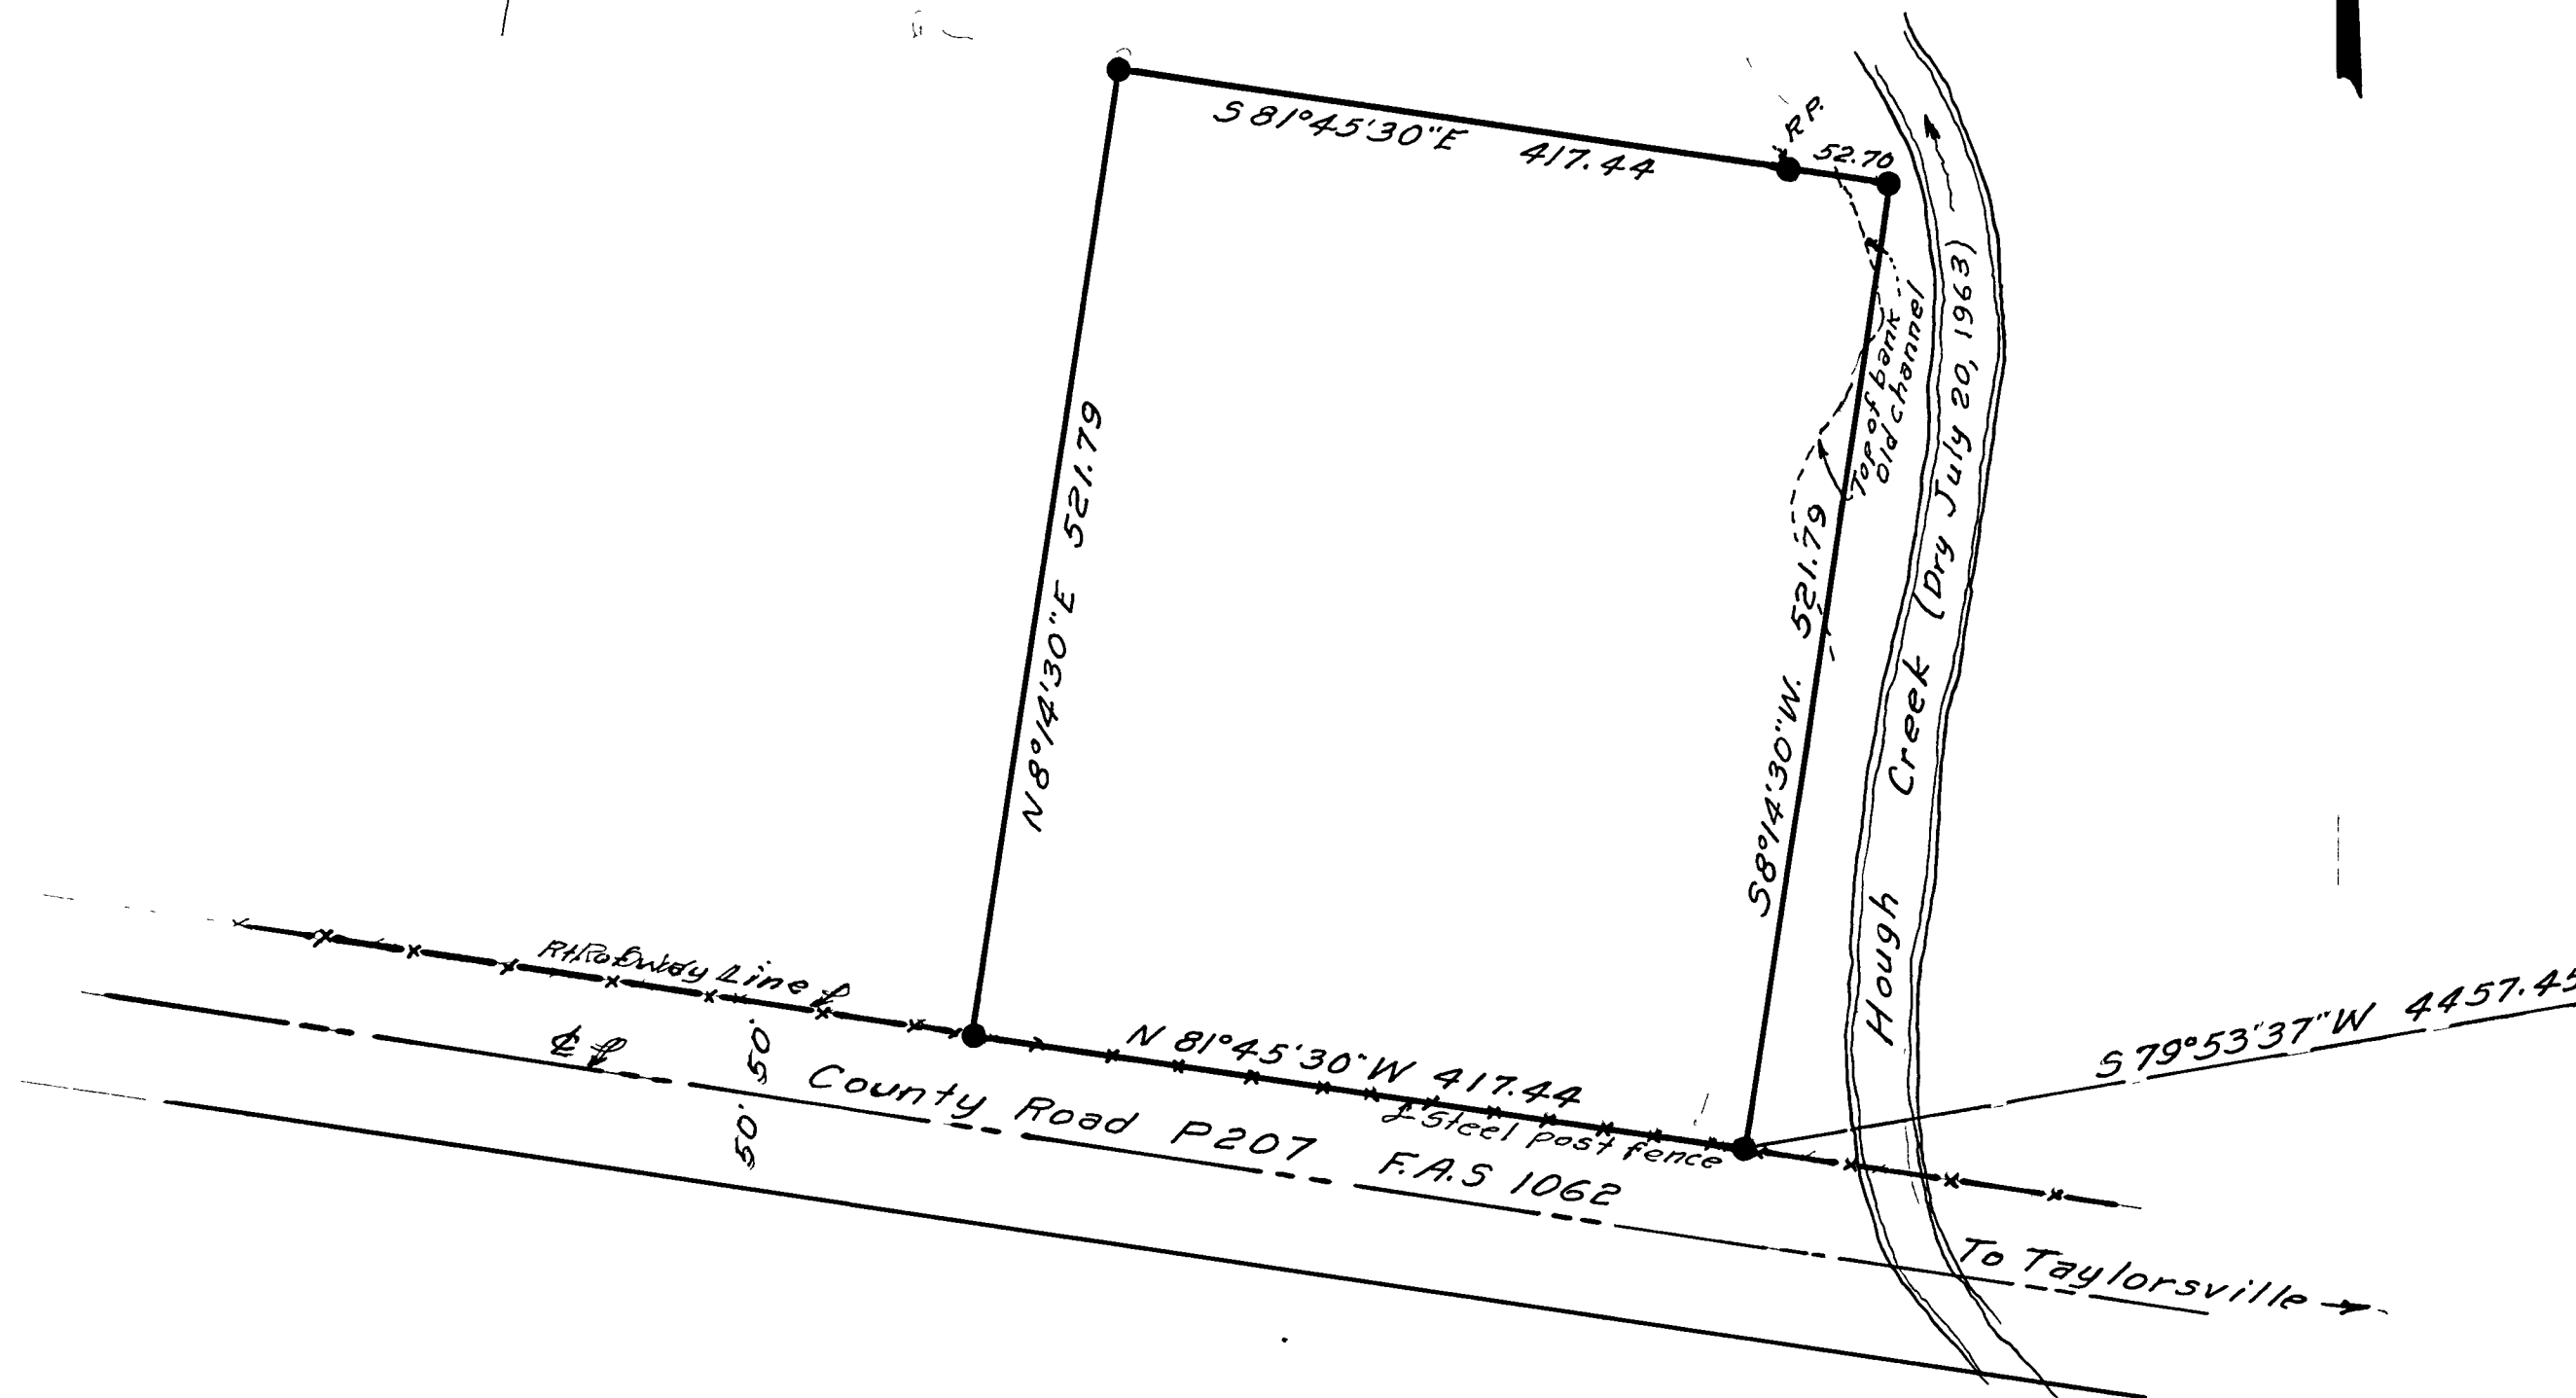

1/4 Sect. Cor.
 Found Fence post
 29628 & R.R. Rail