


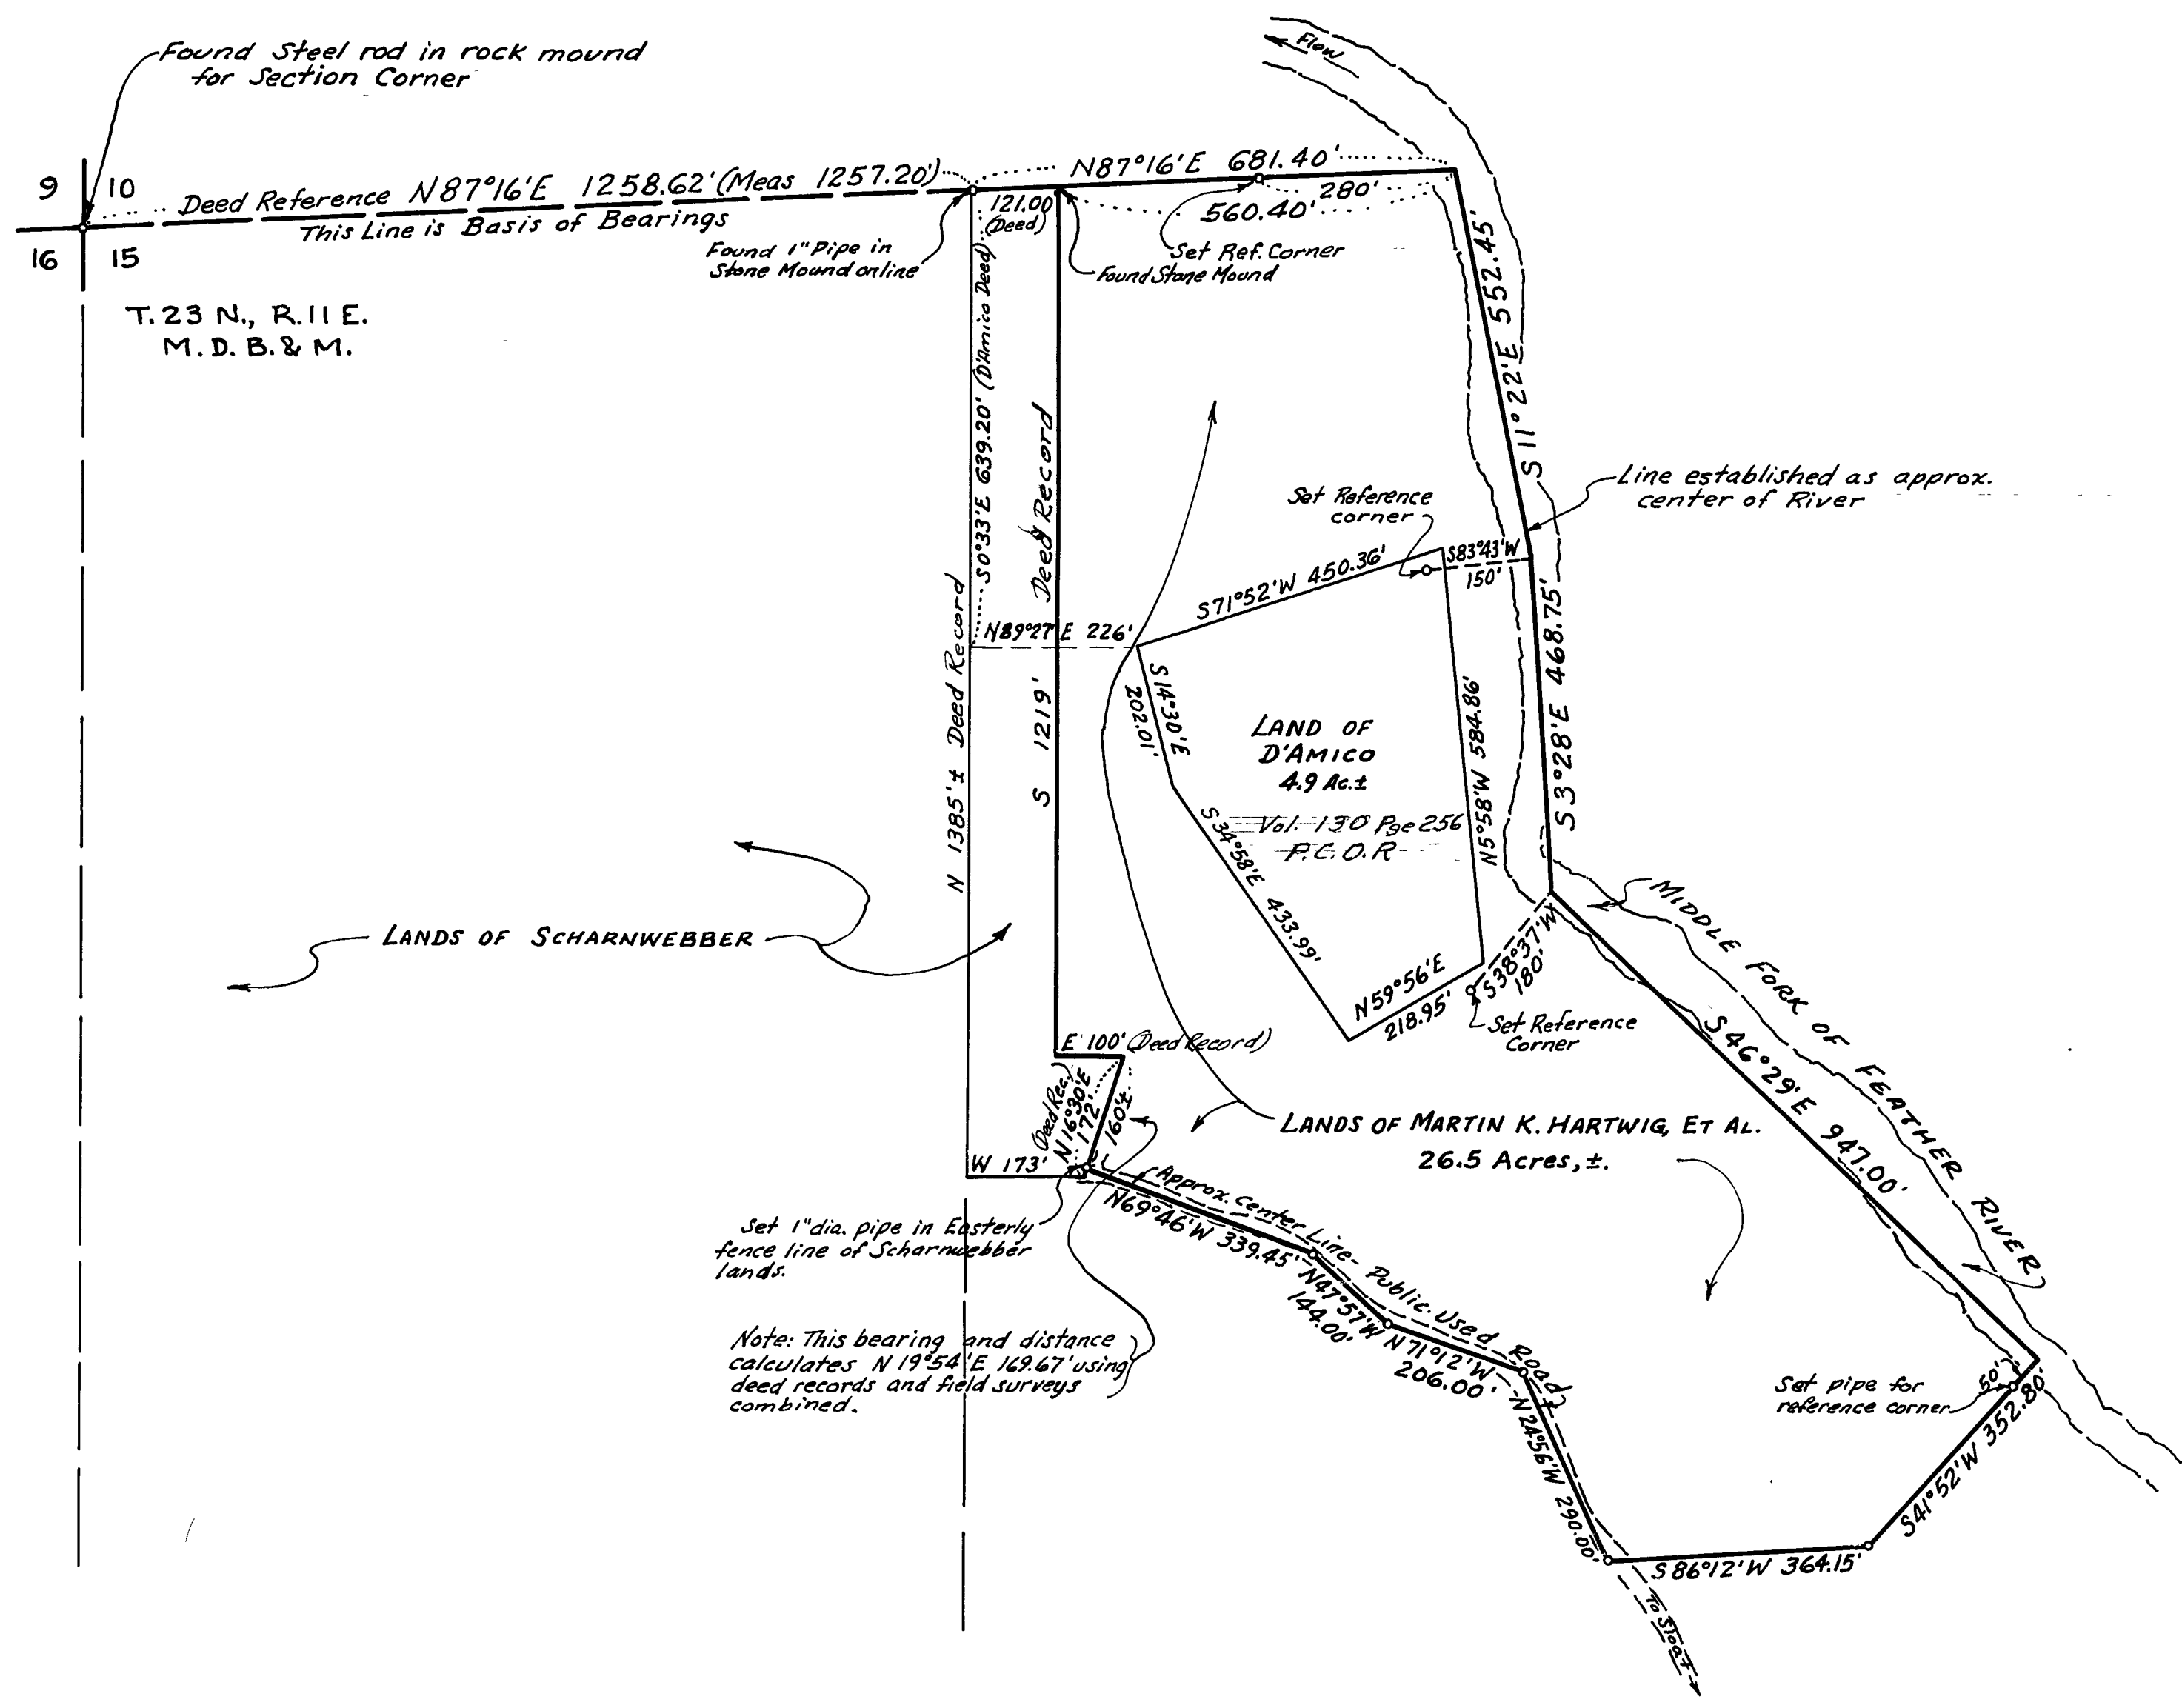

SCALE:
1" = 200'

— LEGEND —
Set 1" dia. pipe tagged
"RCE 7567" unless otherwise noted.

CERTIFICATES:

This map correctly represents a survey made by me in conformance with the requirements of Ch. 15, Div. 3, Bus. & Prof. Code at the request of Martin K. Hartwig in October 1962.

A.J. Vandenberg
A.J. VANDENBERG, R.C.E. 7567

This map has been examined for conformance with the requirements of Chap. 15, Div. 3, Bus. & Prof. Code this 7th day of October 1963

James F. Flanagan
JAMES F. FLANAGAN, R.C.E. 292, Plumas County Surveyor

FILED FOR RECORD this 7th day of October, 1963, at 1:45 P.M., in Book 2 of Surveys, at Page 112, at the request of A. Vandenberg

Fee: \$5.00
File No: 2157

St. Logan Growold
Plumas County Recorder

RECORD OF SURVEY
SHOWING A PORTION OF
LANDS OF MARTIN K. HARTWIG, ET AL.
IN SECTION 15, T.23 N., R.11 E., M.D.B. & M.
PLUMAS COUNTY, CALIFORNIA

SCALE: 1" = 200'

Survey by: A.J. VANDENBERG, REG. CIVIL ENGINEER # 7567