


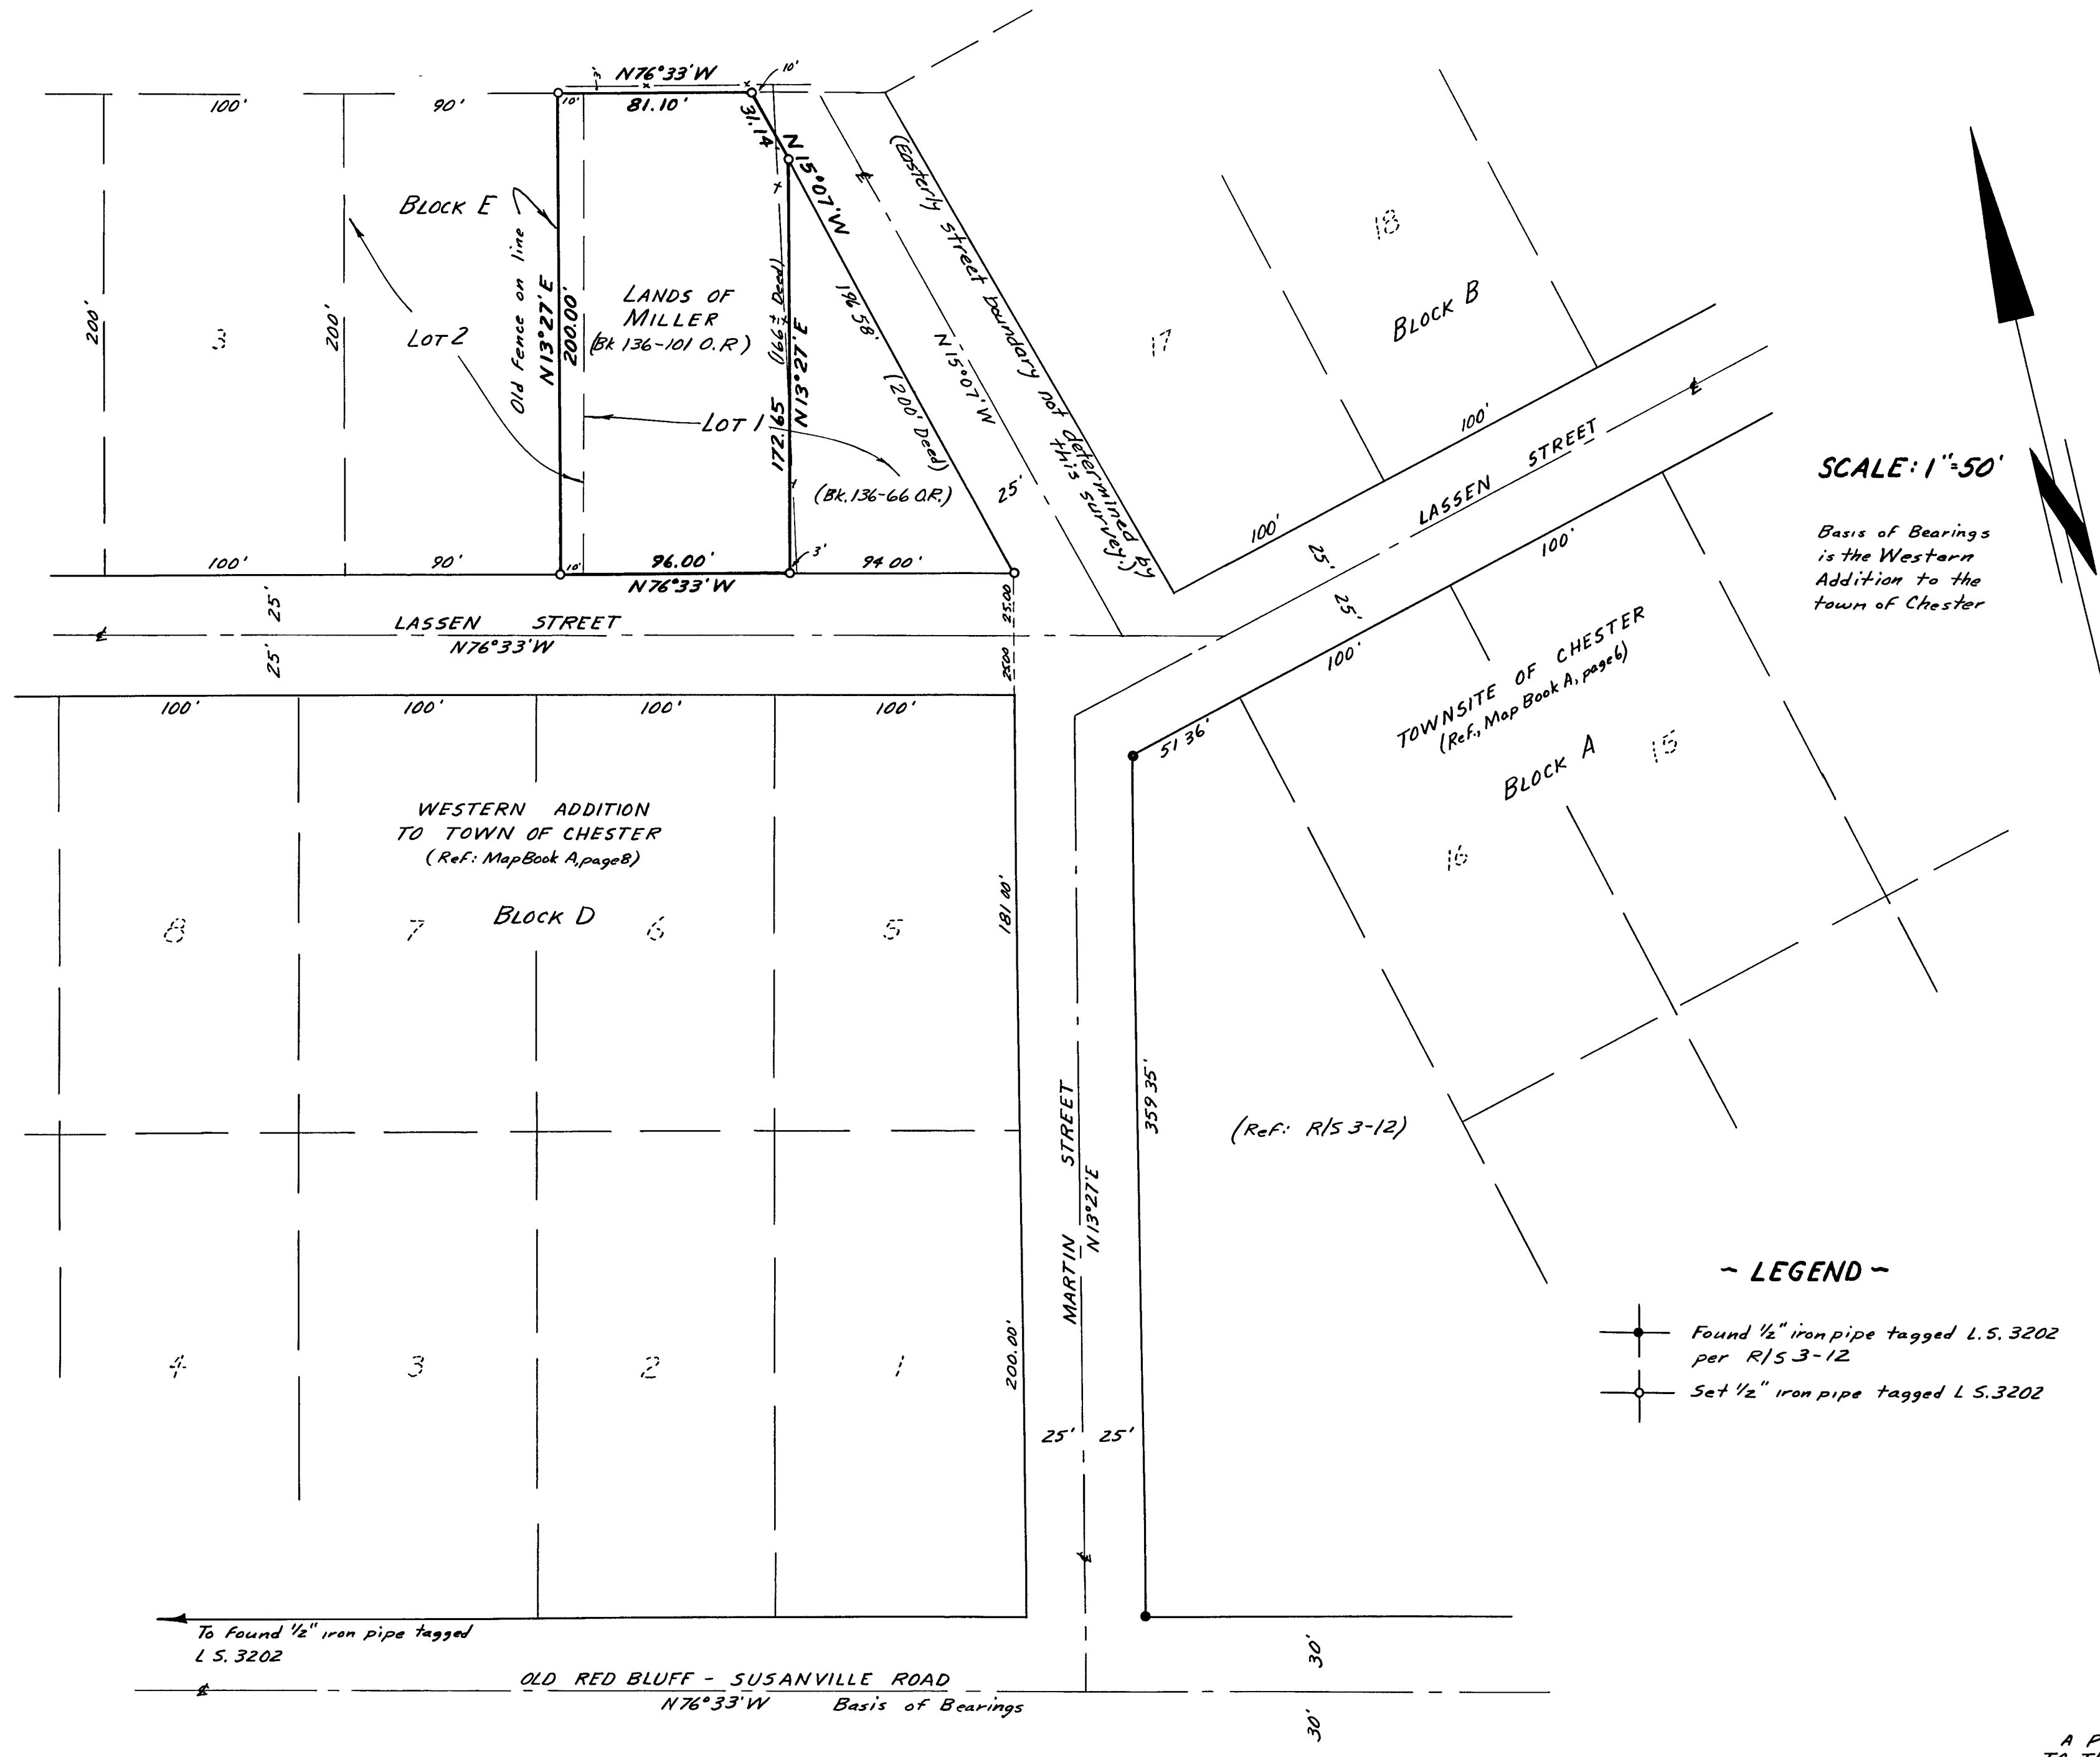

CERTIFICATES:

This map correctly represents a survey made under my direction in conformance with the requirements of the Land Surveyor's Act at the request of Don Miller in May 1970.

Paul E. Simpson
 Paul E. Simpson, Licensed Land Surveyor No. 3202

This map has been examined by me for conformance with the requirements of the Land Surveyor's Act this 24th day of June 1970.

Darrell P. Payne
 Darrell P. Payne, R.C.E. 8596, Plumas County Surveyor

Filed this 25th day of June 1970, at L. 21, P.M. in Book 3 of Records of Survey at Page 138 at the request of Paul E. Simpson.
 Fee: \$ 5.02 File No. 5310

Ida Hogan Groffvold
 Ida Hogan Groffvold, Plumas County Recorder

RECORD OF SURVEY FOR **DON MILLER**

A PORTION OF LOTS 1 & 2 IN THE WESTERN ADDITION TO THE TOWN OF CHESTER, PLUMAS COUNTY, CALIFORNIA

SCALE: 1"=50'

SIMPSON & ASSOCIATES, ENGINEERS & SURVEYORS
 SUSANVILLE, CALIFORNIA