


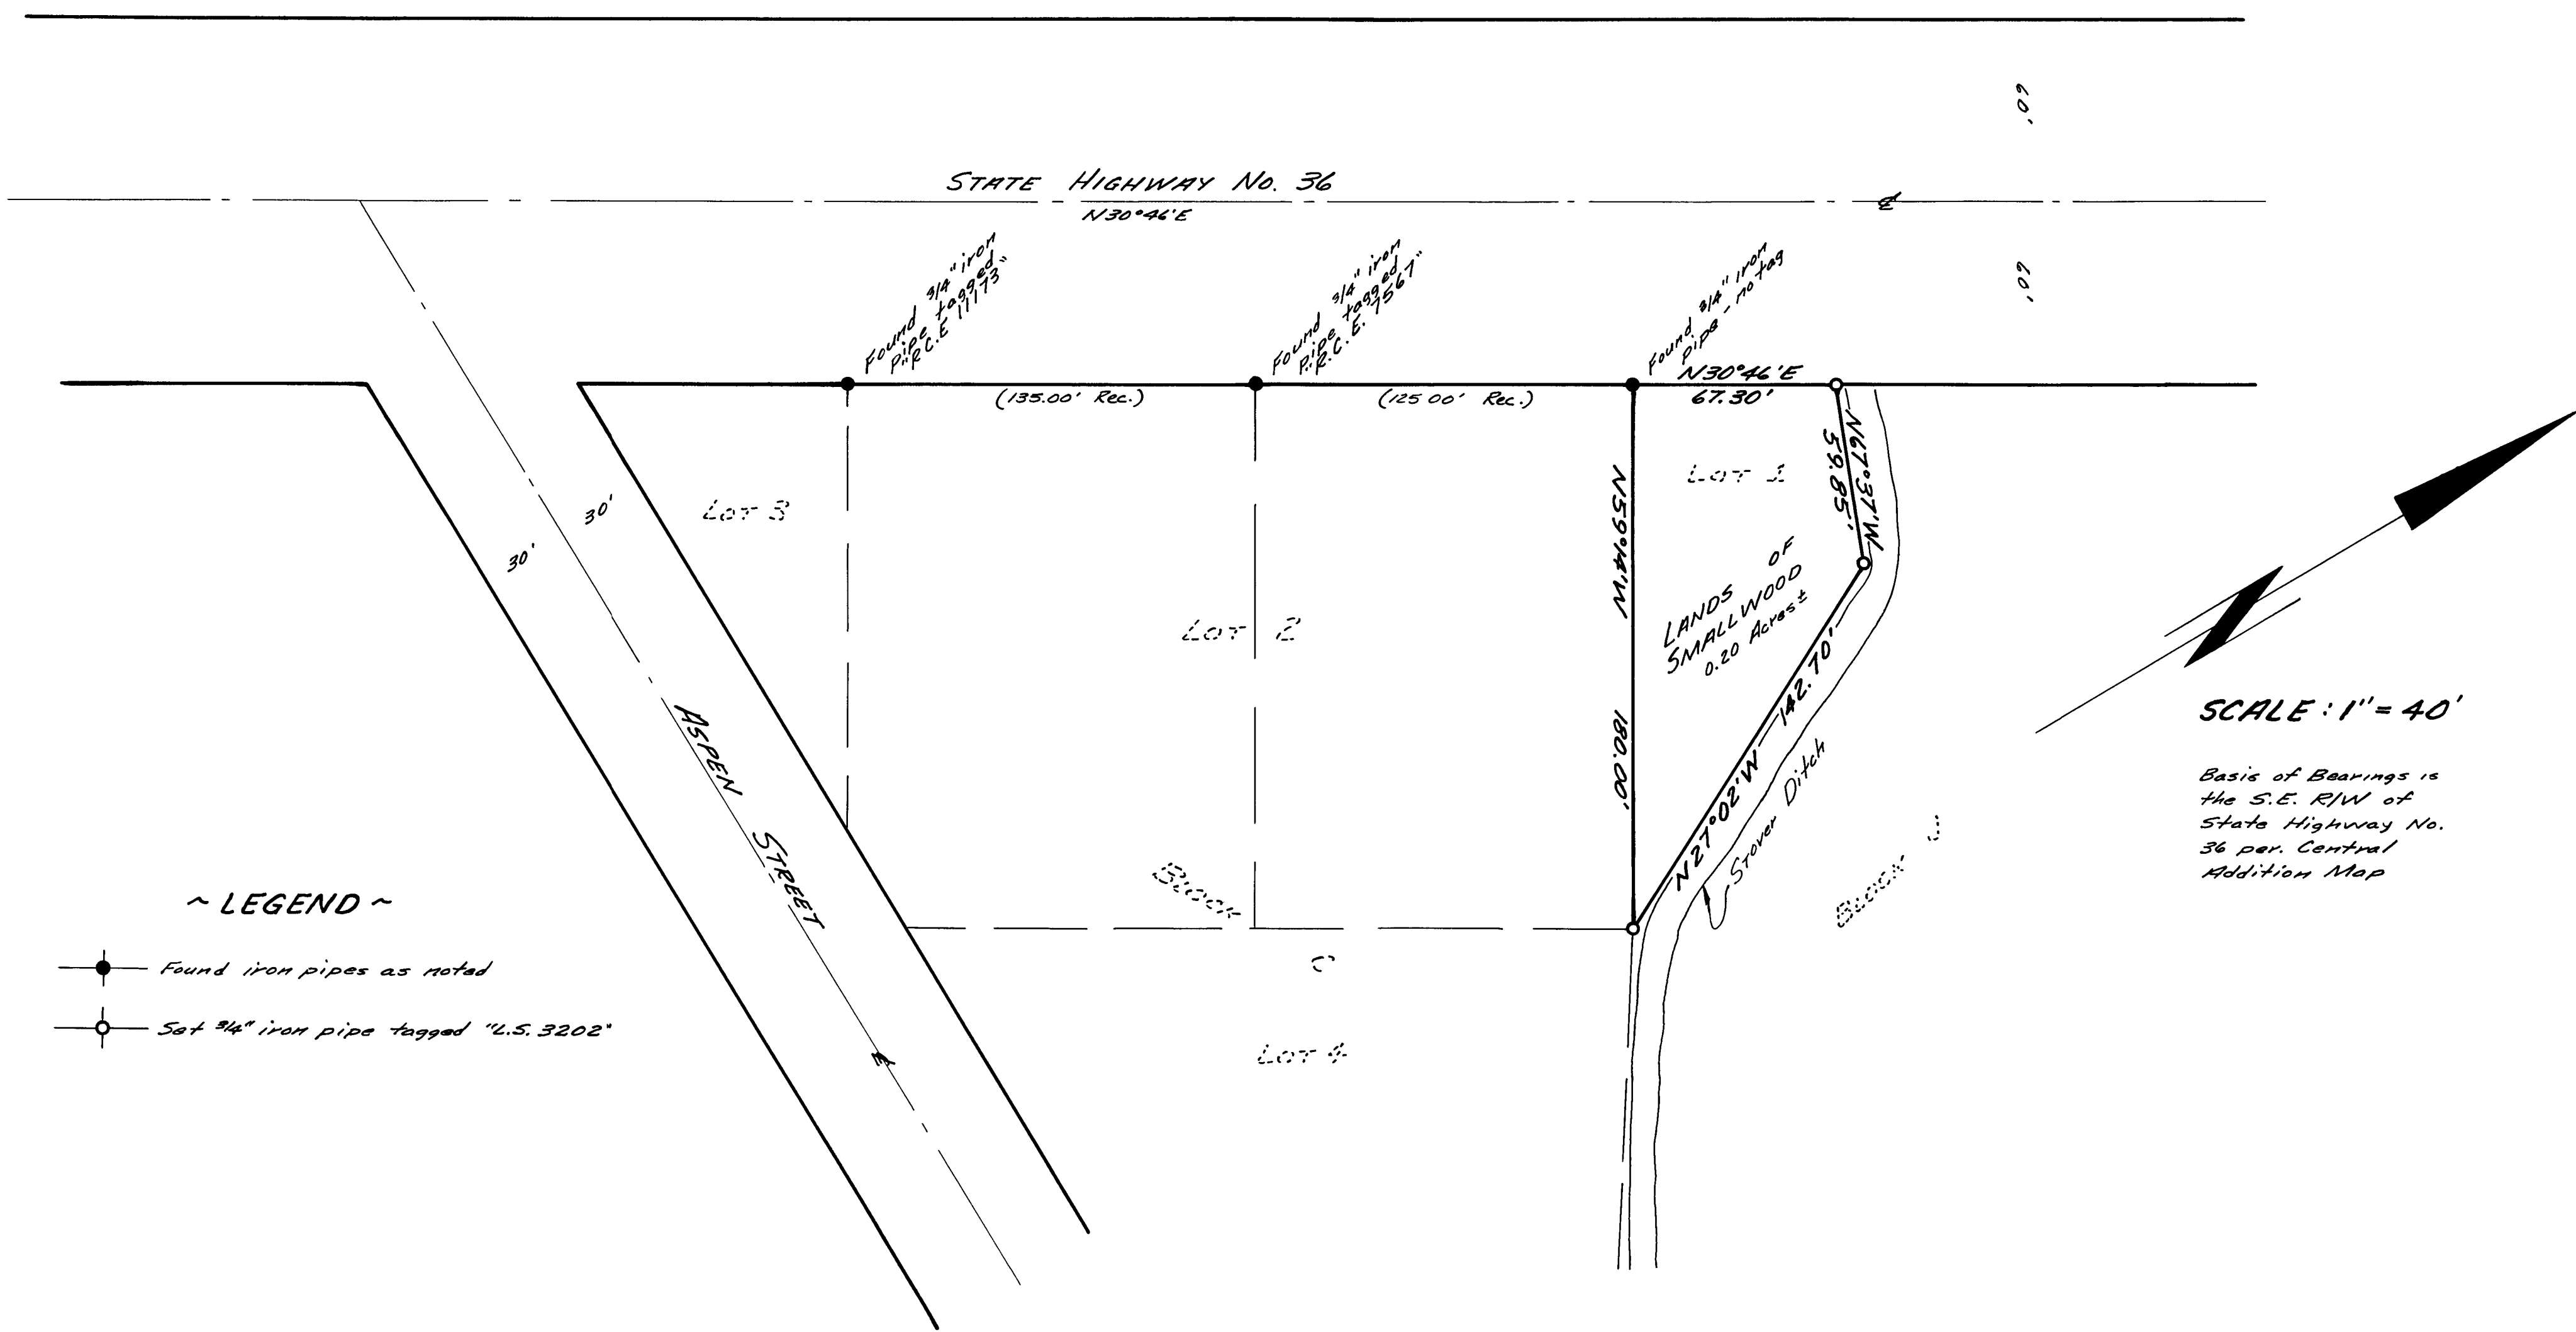

~ LEGEND ~

- Found iron pipes as noted
- Set 3/4" iron pipe tagged "L.S. 3202"

SCALE: 1" = 40'

Basis of Bearings is the S.E. R/W of State Highway No. 36 per Central Addition Map

CERTIFICATES:

This survey correctly represents a survey made under my direction in conformance with the requirements of the Land Surveyor's Act at the request of William Taylor.

Paul E. Simpson, Licensed Land Surveyor No. 5202



Note: Deed held along State Highway since adjacent occupations conform to deed distances.

This map has been examined for conformance with the requirements of the Land Surveyor's Act at this 15th day of September, 1971.

Darrell R. Payne, R.C.E. 8596, Plumas County Surveyor

Filed this 18th day of September, 1971 at 4:15 P.M. in Book 3 of Records of Survey at Page 132 at the request of Paul E. Simpson. Fee \$5.00 File No. 1642

Dorothy Near Marley, Plumas County Recorder

RECORD OF SURVEY FOR
JERRY KEHR AND WILLIAM TAYLOR

LOT 1, BLOCK C, OF THE CENTRAL ADDITION TO THE TOWN OF CHESTER, PLUMAS COUNTY, CALIF.

SCALE: 1" = 40'

PAUL E. SIMPSON & ASSOCIATES, ENGINEERS & SURVEYORS
SUSANVILLE, CALIFORNIA