

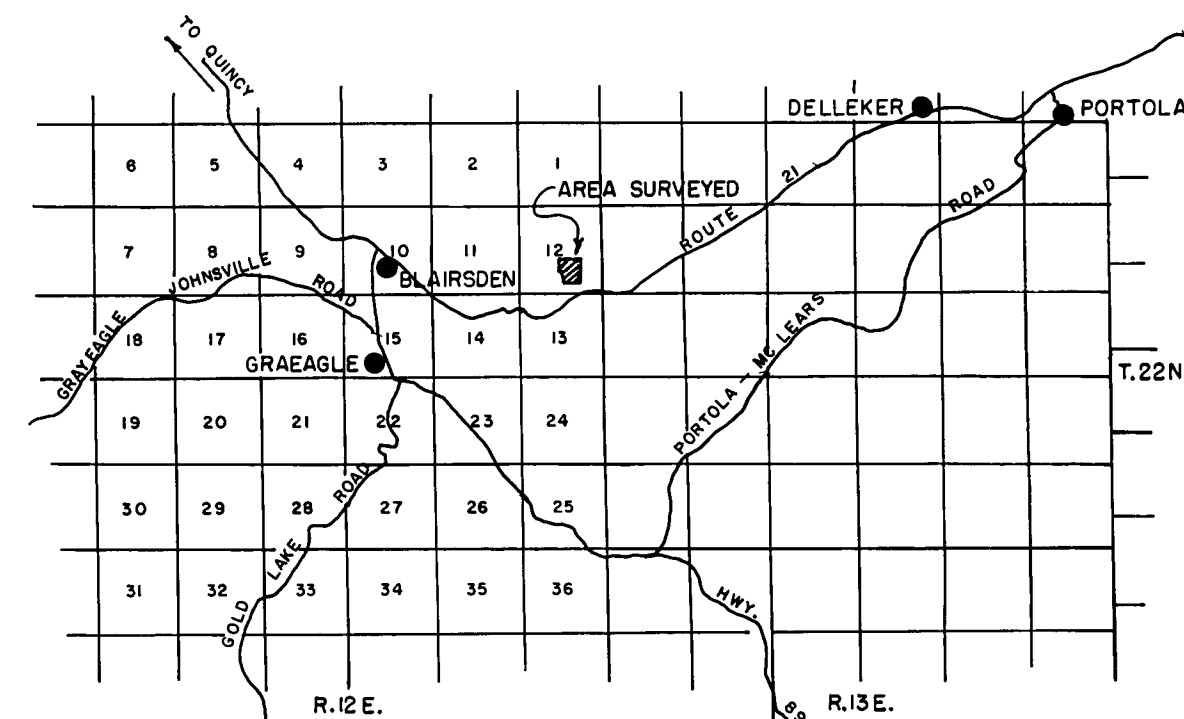


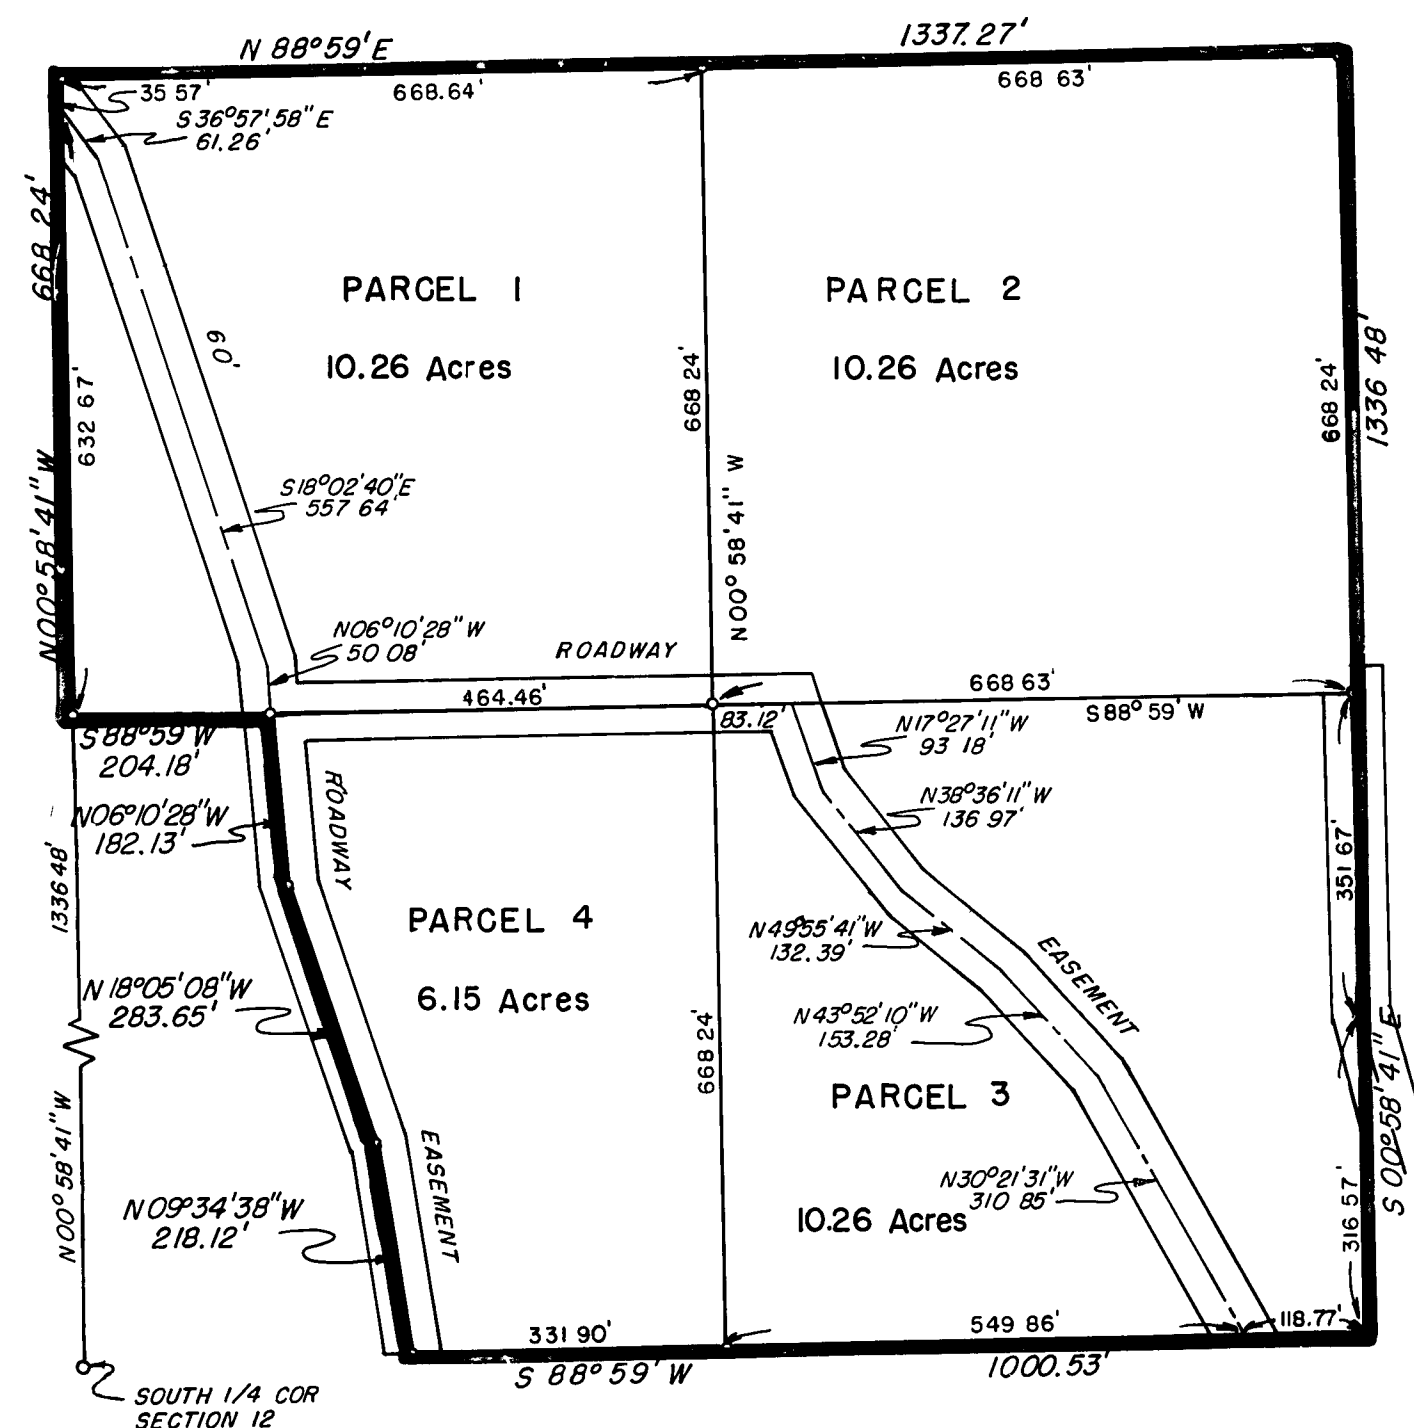

LOCATION MAP

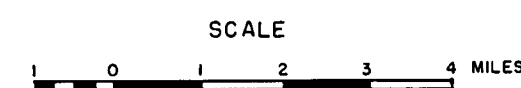

NOTES

THE BASIS OF BEARINGS IS THE EAST LINE OF SECTION 12 GIVEN AS N 00° 58' 41" W ON THE RECONSTRUCTION MAP OF ROUTE 21 DATED MARCH 7, 1960.

LEGEND

SET 3/4" IRON PIPE AT ALL PARCEL CORNERS

This map correctly represents a survey made by me or under my direction in conformance with the requirements of the Land Surveyors Act at the request of ALBION JOY in September, 1964. This record of survey is not a subdivision as defined in Section 11535, Article 3, Chapter 2 of the Business and Professions Code.

Edward P. Norris
EDWARD P. NORRIS L.S. 2846

This map has been examined for conformance with the requirements of the Land Surveyors Act this 23rd day of October, 1964.

James P. Flanagan
JAMES FLANAGAN R.C.E./292
County Surveyor

Filed for record this 4th day of Nov., 1964, at 9:30 A.M. in Book 3 of RGS at page 3 at the request of Plumas Co. Abet. & Title Co. Recording No. 2575.

John Logan Gronwald
County Recorder

RECORD OF SURVEY MAP

A PORTION OF THE S.E. 1/4 OF SECTION 12
T. 22N., R. 12 E., M.D.B.&M.
PLUMAS COUNTY, CALIFORNIA

SURVEYED AT THE REQUEST OF
ALBION JOY

SCALE 1" = 200'

SEPTEMBER, 1964

WALTER B. GRIMES & ASSOC.
LICENSED ENGINEERS & SURVEYORS
1338 MANGROVE AVE., CHICO, CALIFORNIA