


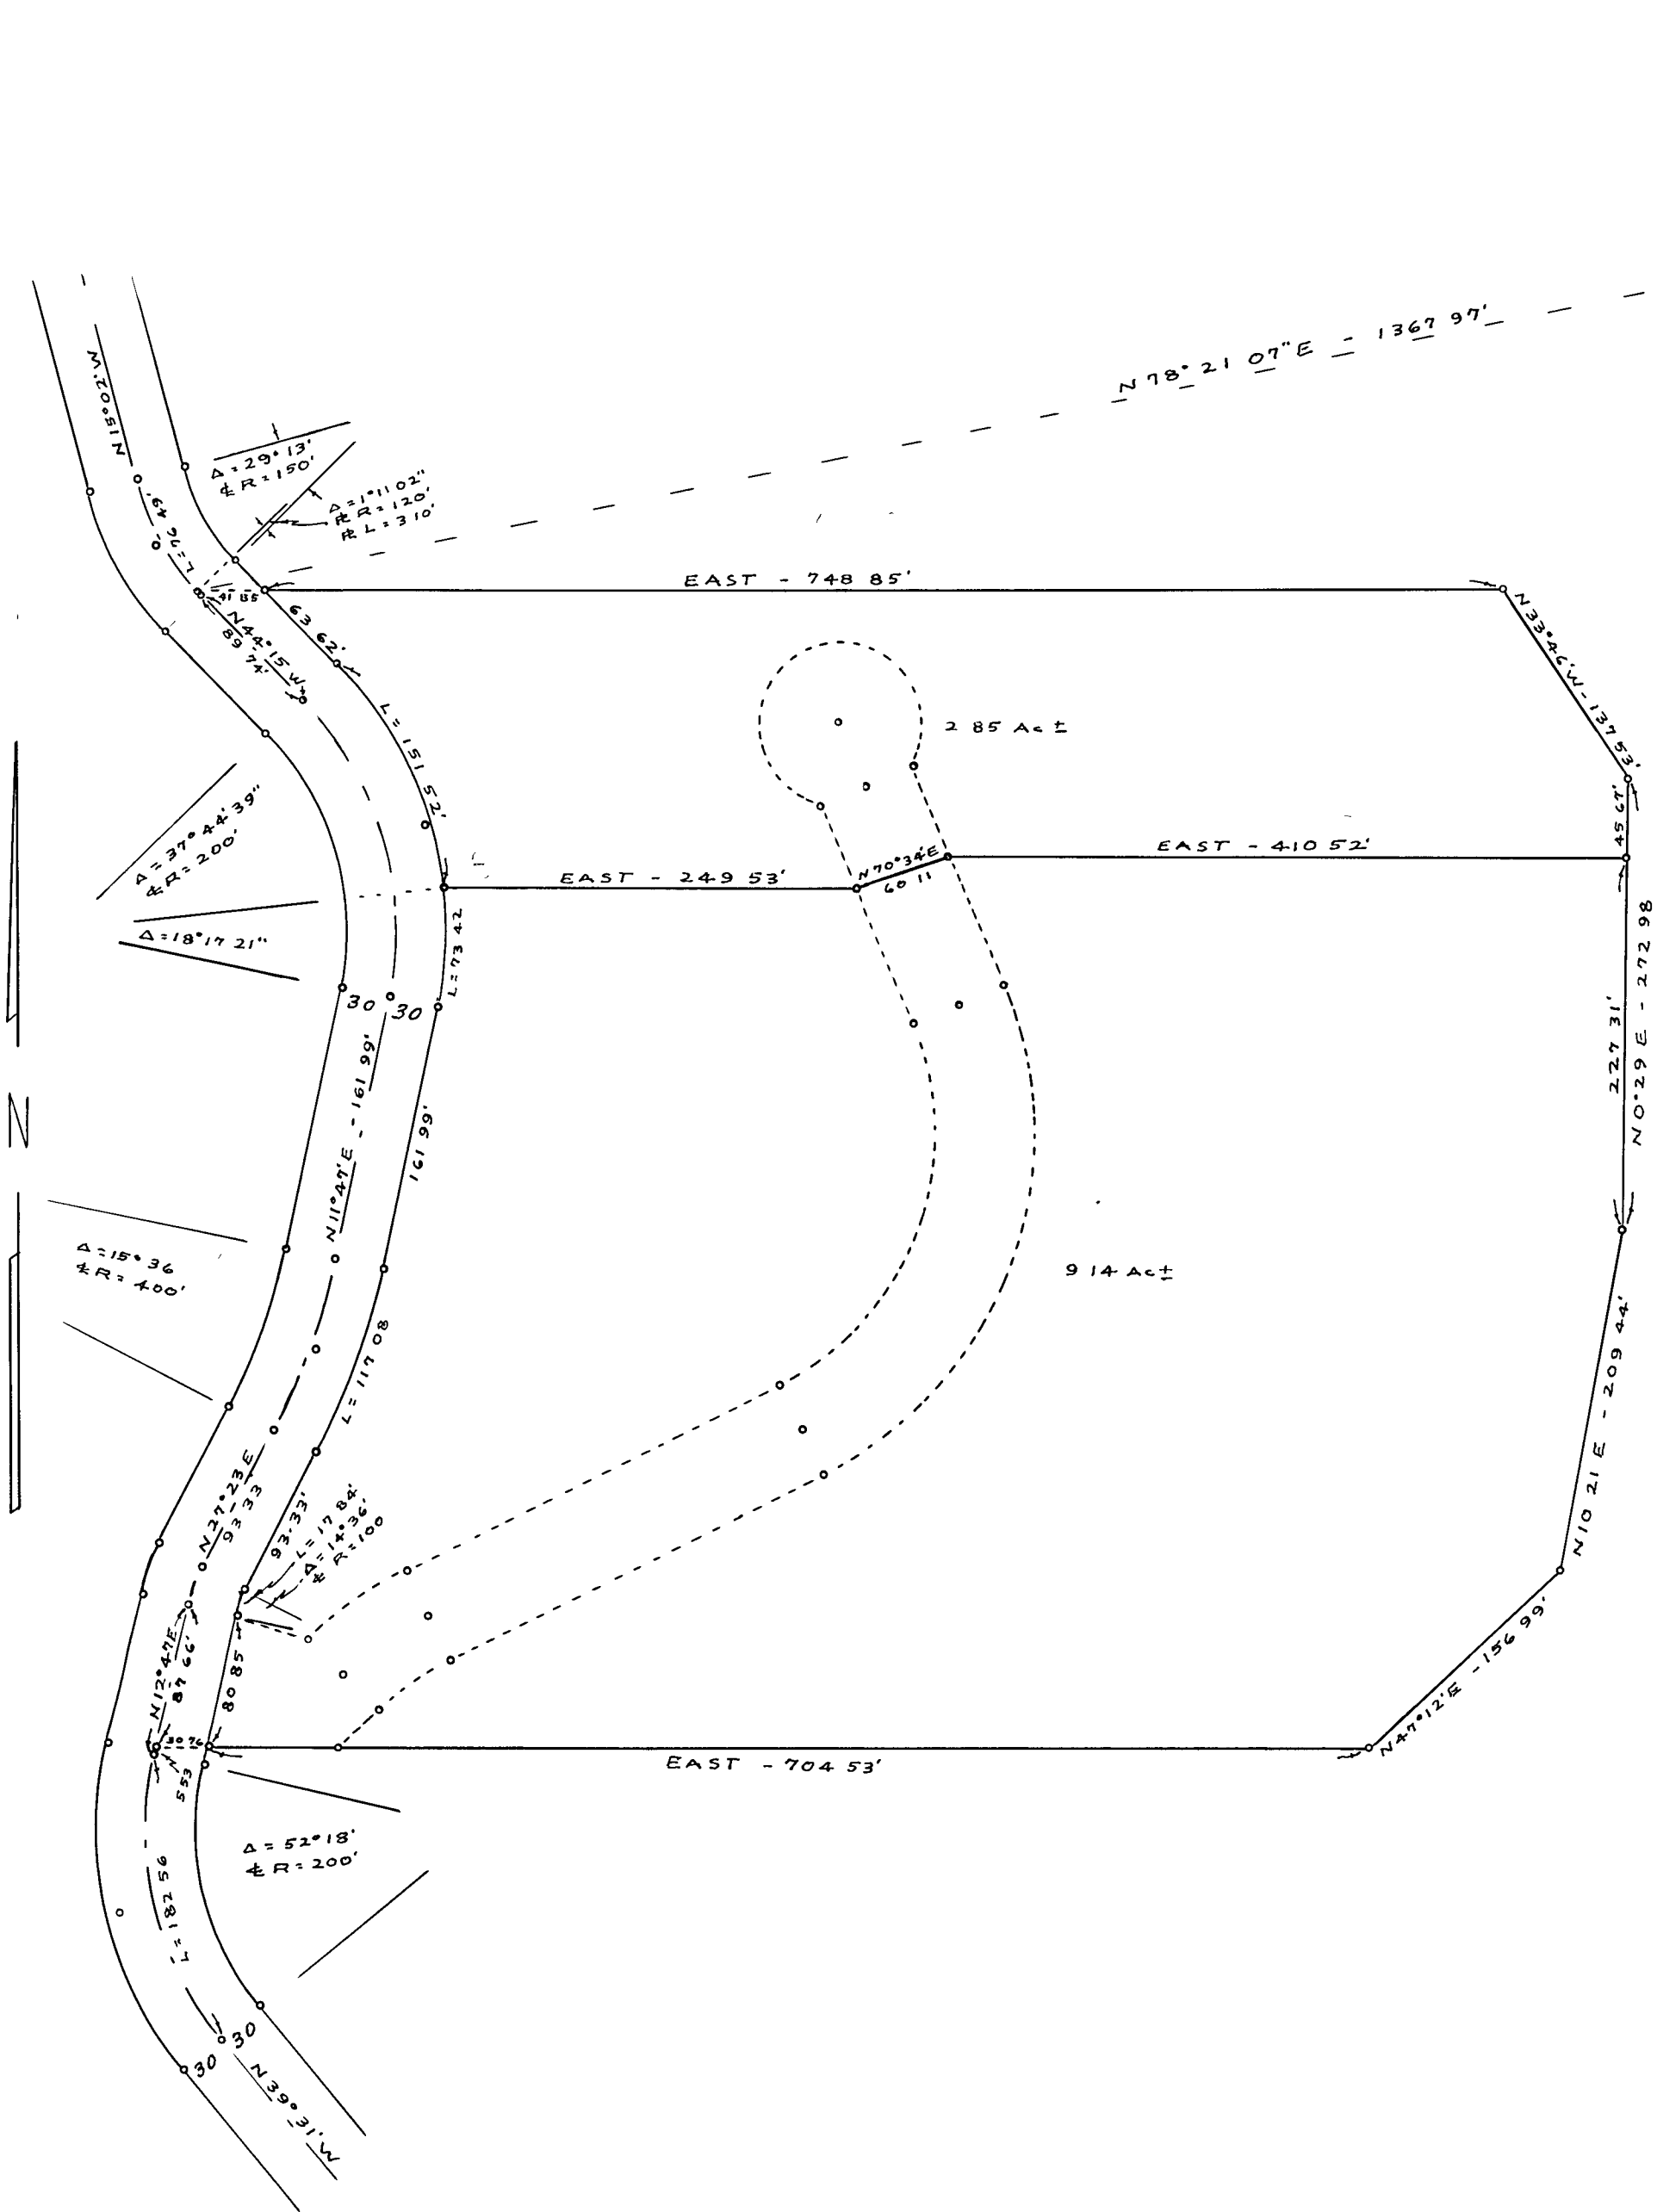

SURVEYOR'S CERTIFICATE

This map correctly represents a survey made by me, or under my direction in conformance with the requirements of the Land Surveyor's Act of the request of Floyd Neth in August 1964.

T. G. Finlayson
L.S. 2900

COUNTY SURVEYOR'S CERTIFICATE

This map has been examined for conformance with the requirements of the Land Surveyor's Act this day of 1964.

James C. Hagan
COUNTY SURVEYOR

RECORDER'S CERTIFICATE

Filed for record this 15th day of December 1964 at 11:26 A.M. in Book NO. 3 of Record of Surveys at Page 9 at the request of T.G. Finlayson

3171
SERIAL NO

Ed Hagan
COUNTY RECORDER
By Ed Hagan, Deputy

Basis of Bearing is True - from Solar Observation

RECORD OF SURVEY

OF A PORTION OF LOTS 1&2 -
SECTION 5 - T21N - R9E - M.D.B.&M.

BY
T.G. FINLAYSON
AUGUST 1964

L.S. 2900
SCALE 1" = 100'